




Existing door to be replaced

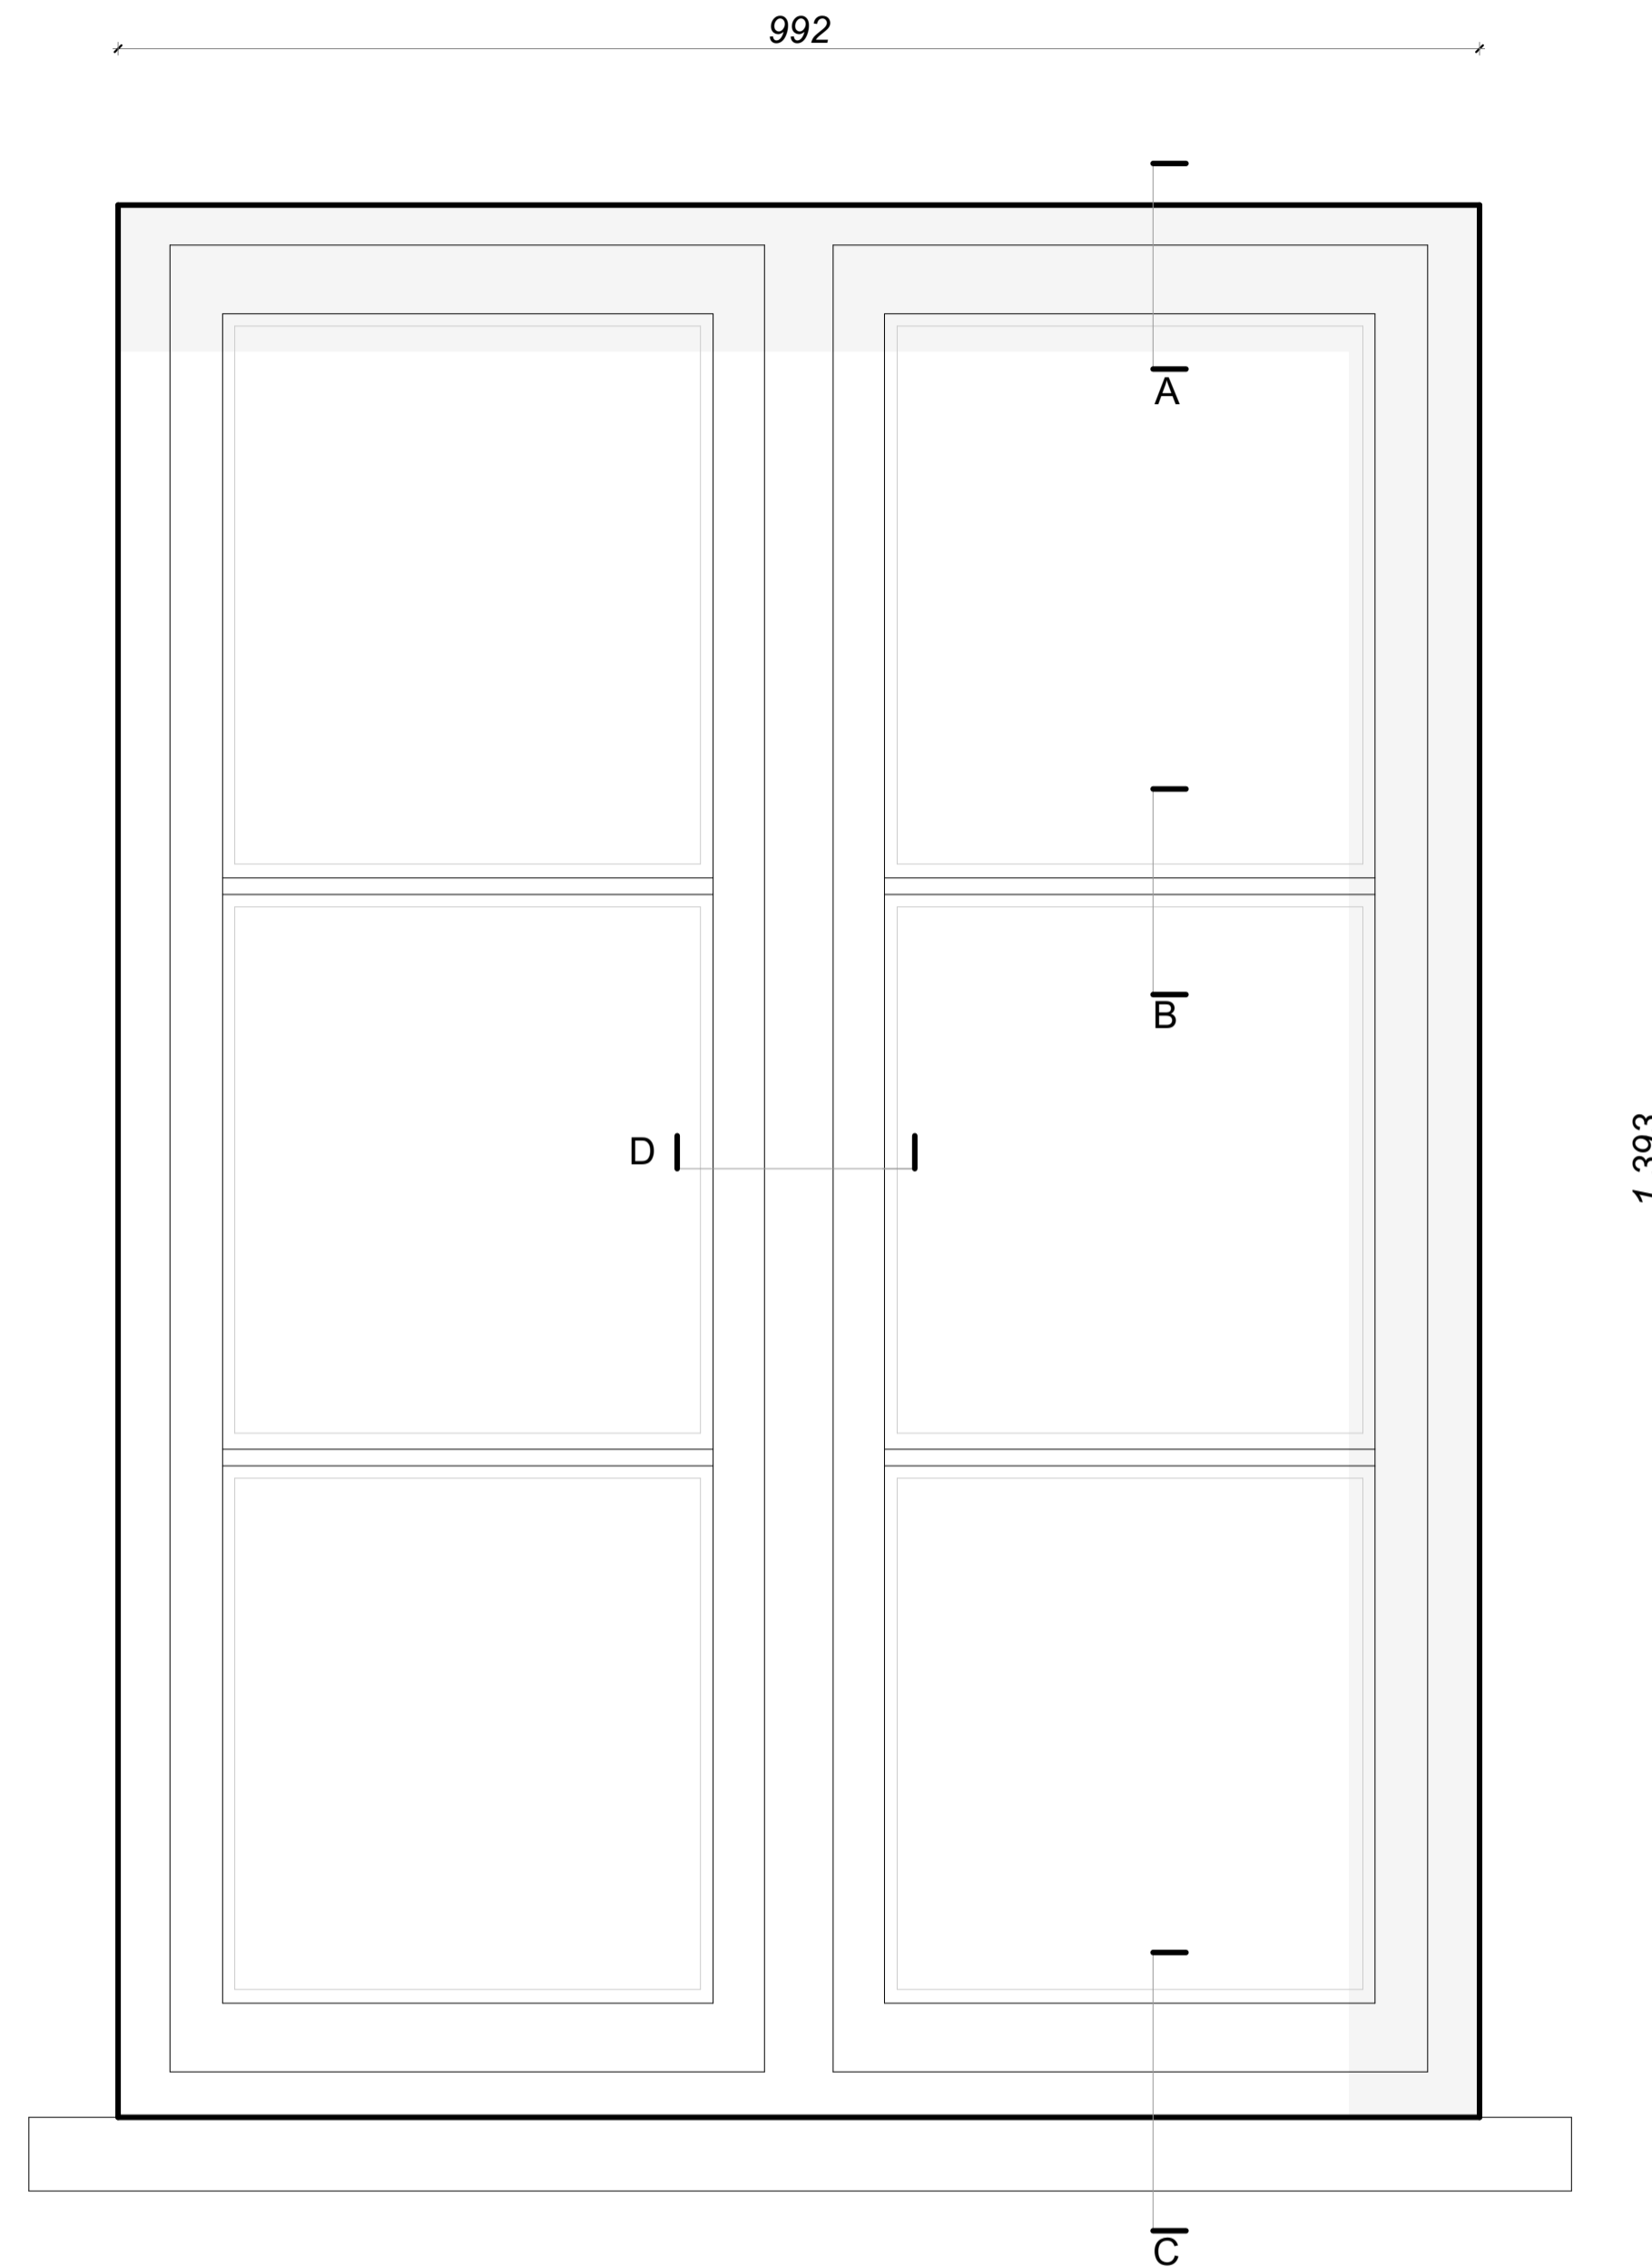


Proposed replacement window - W01

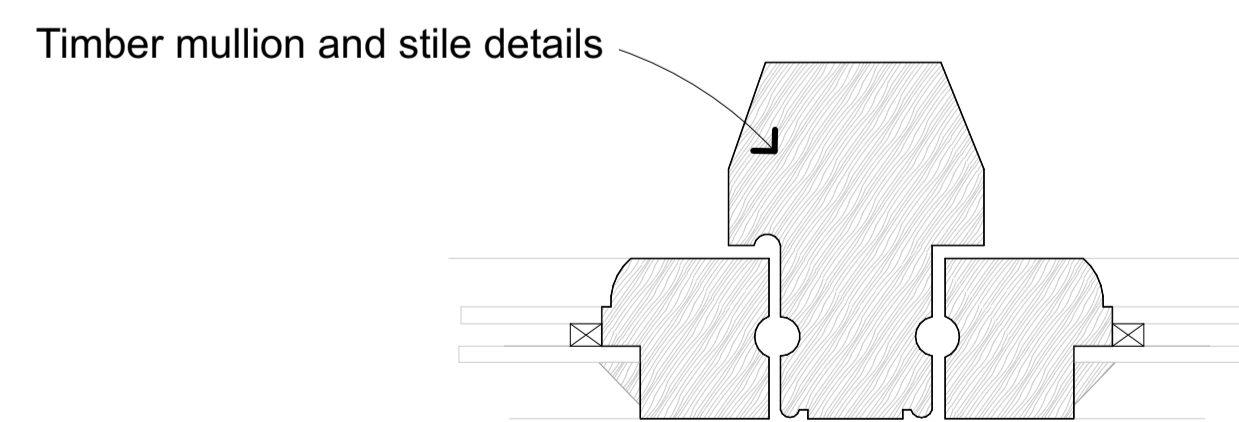


Detail D @ 1:2

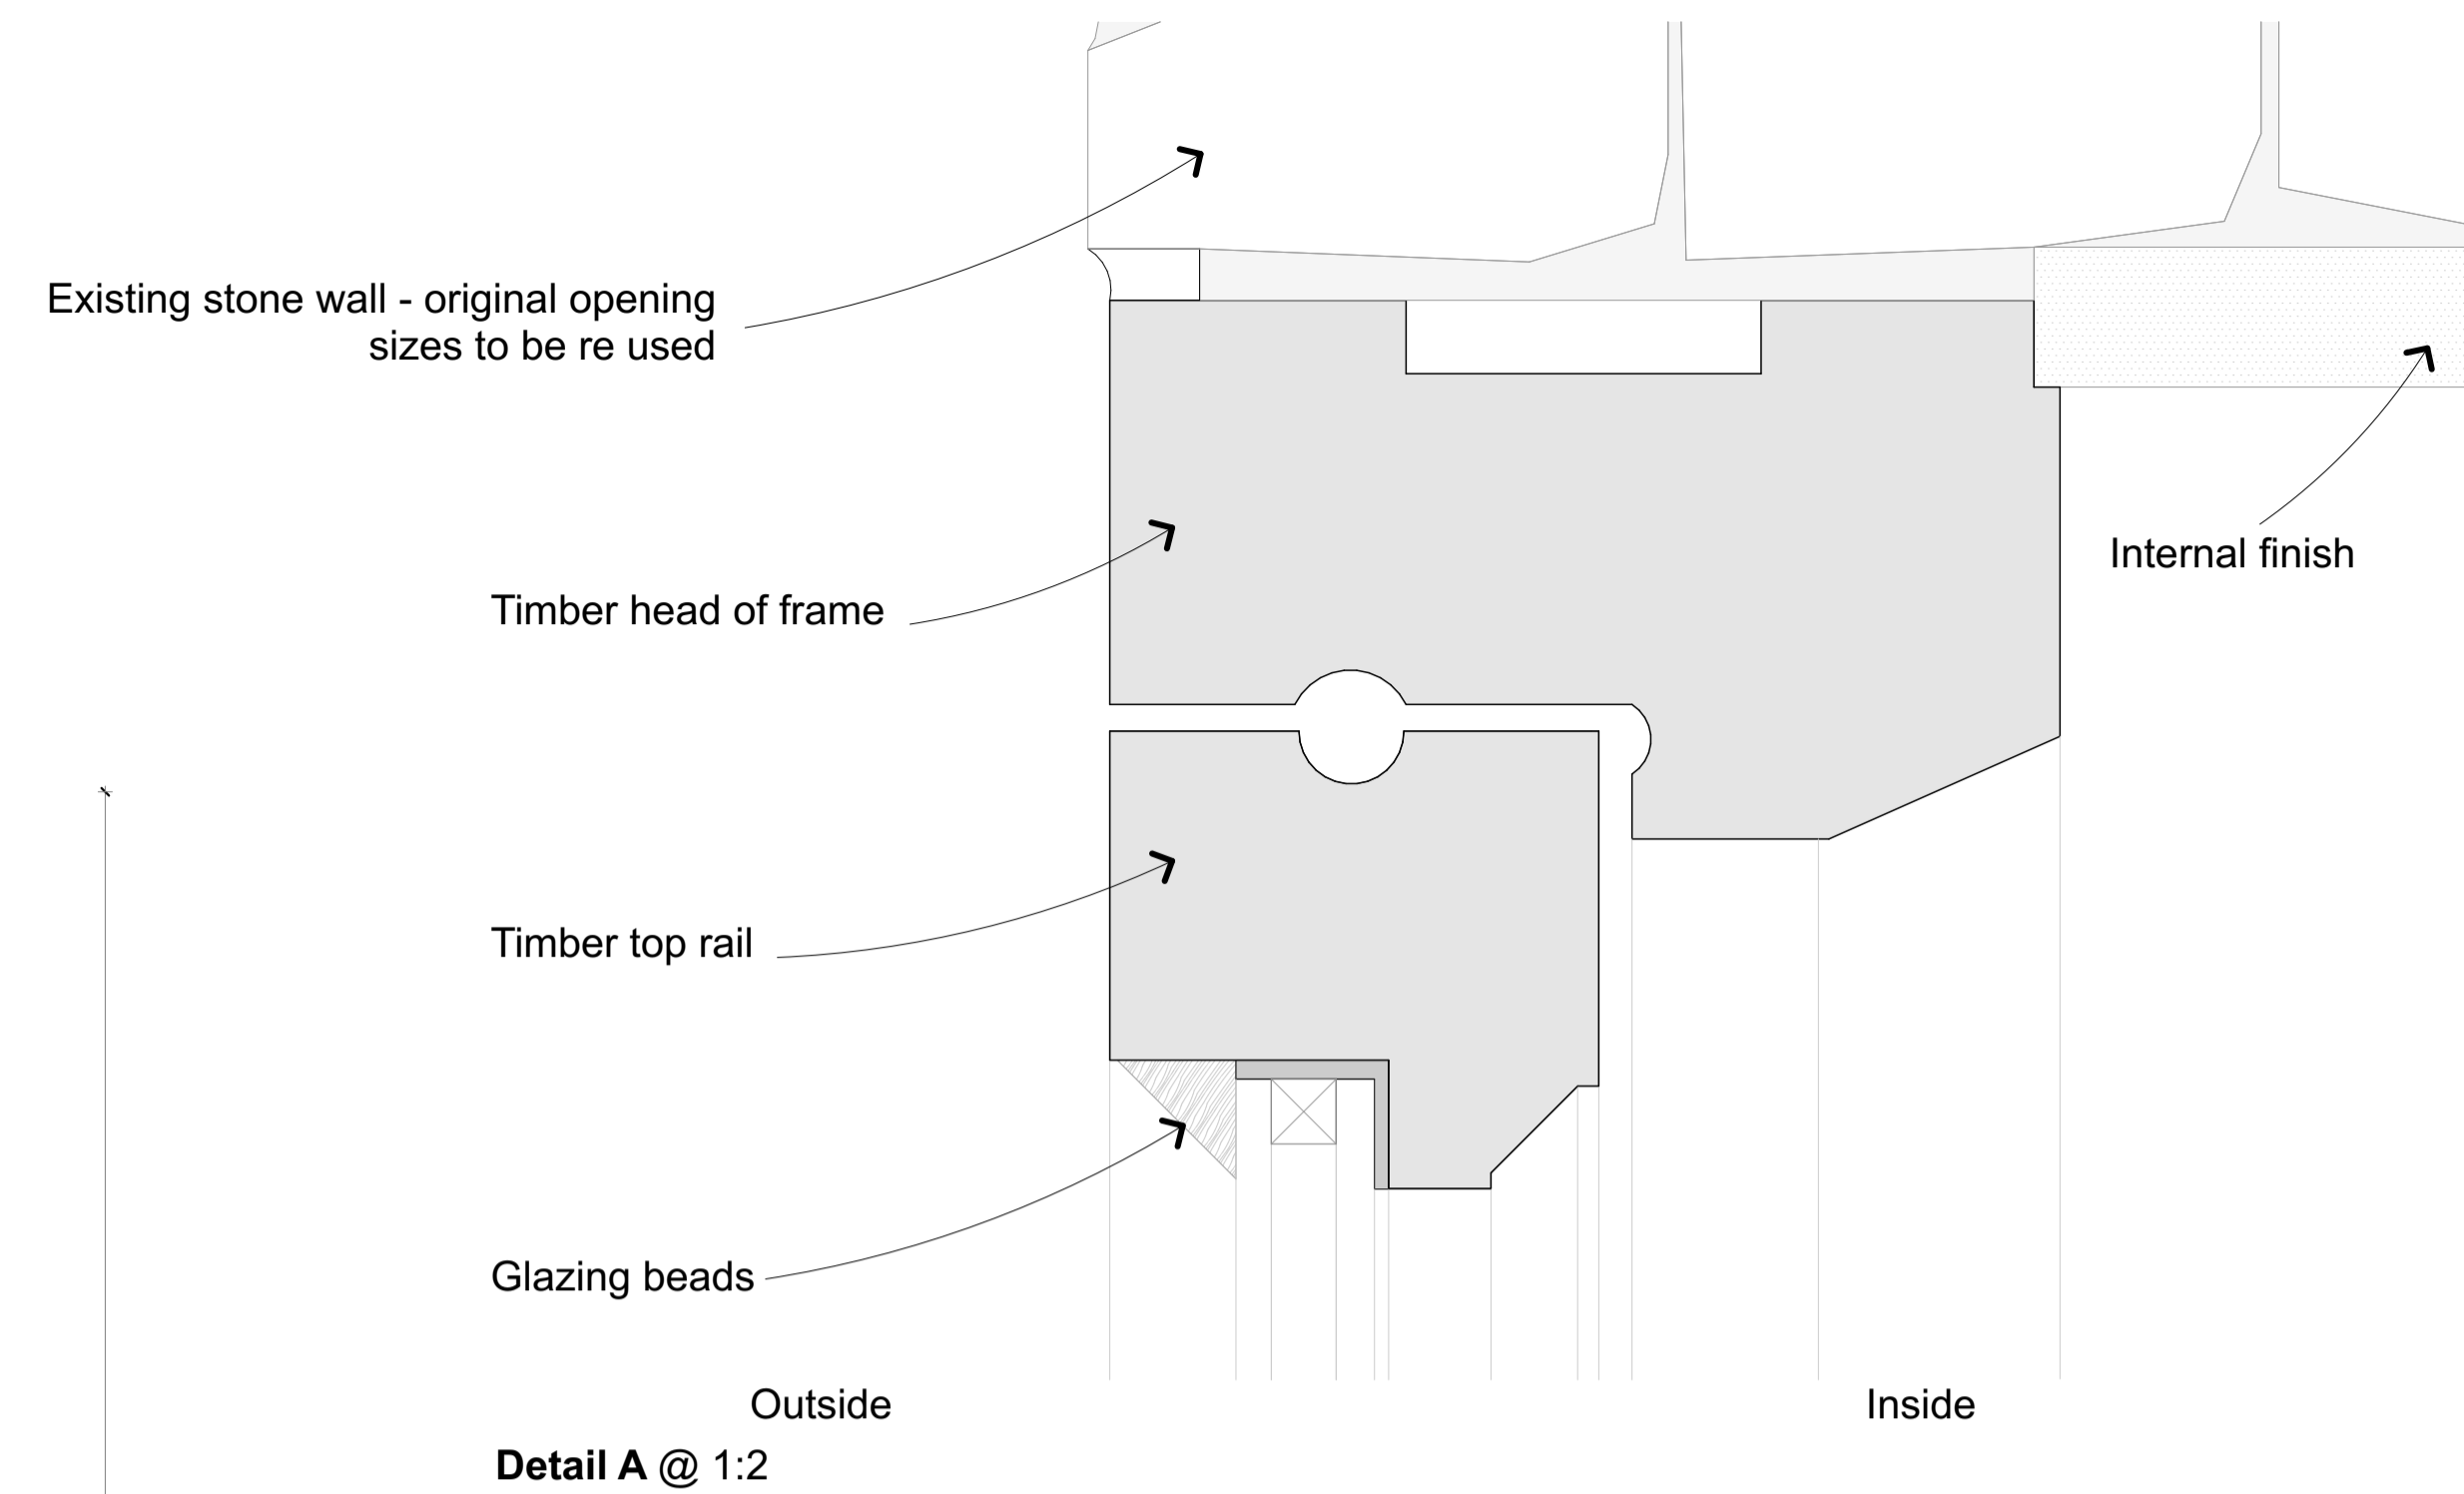

Detail A @ 1:2

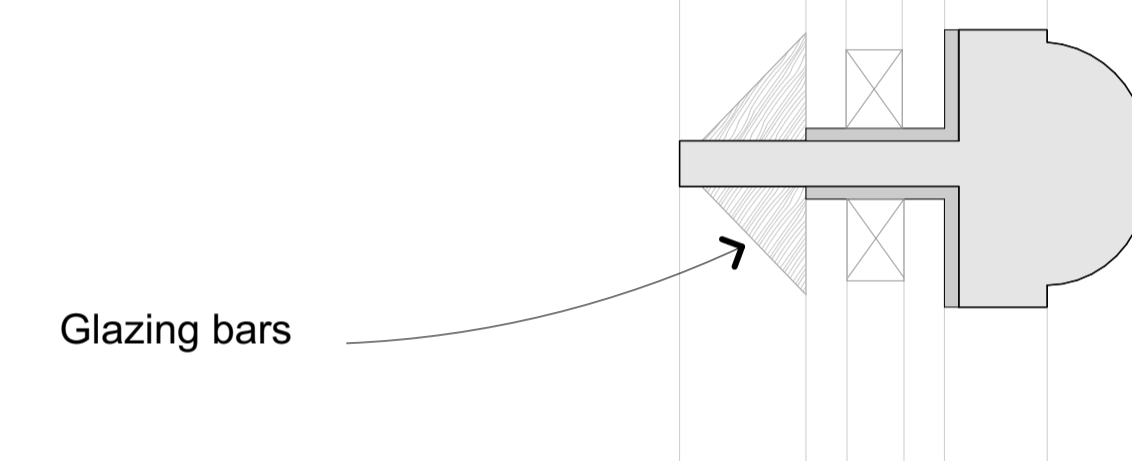

Detail B @ 1:2

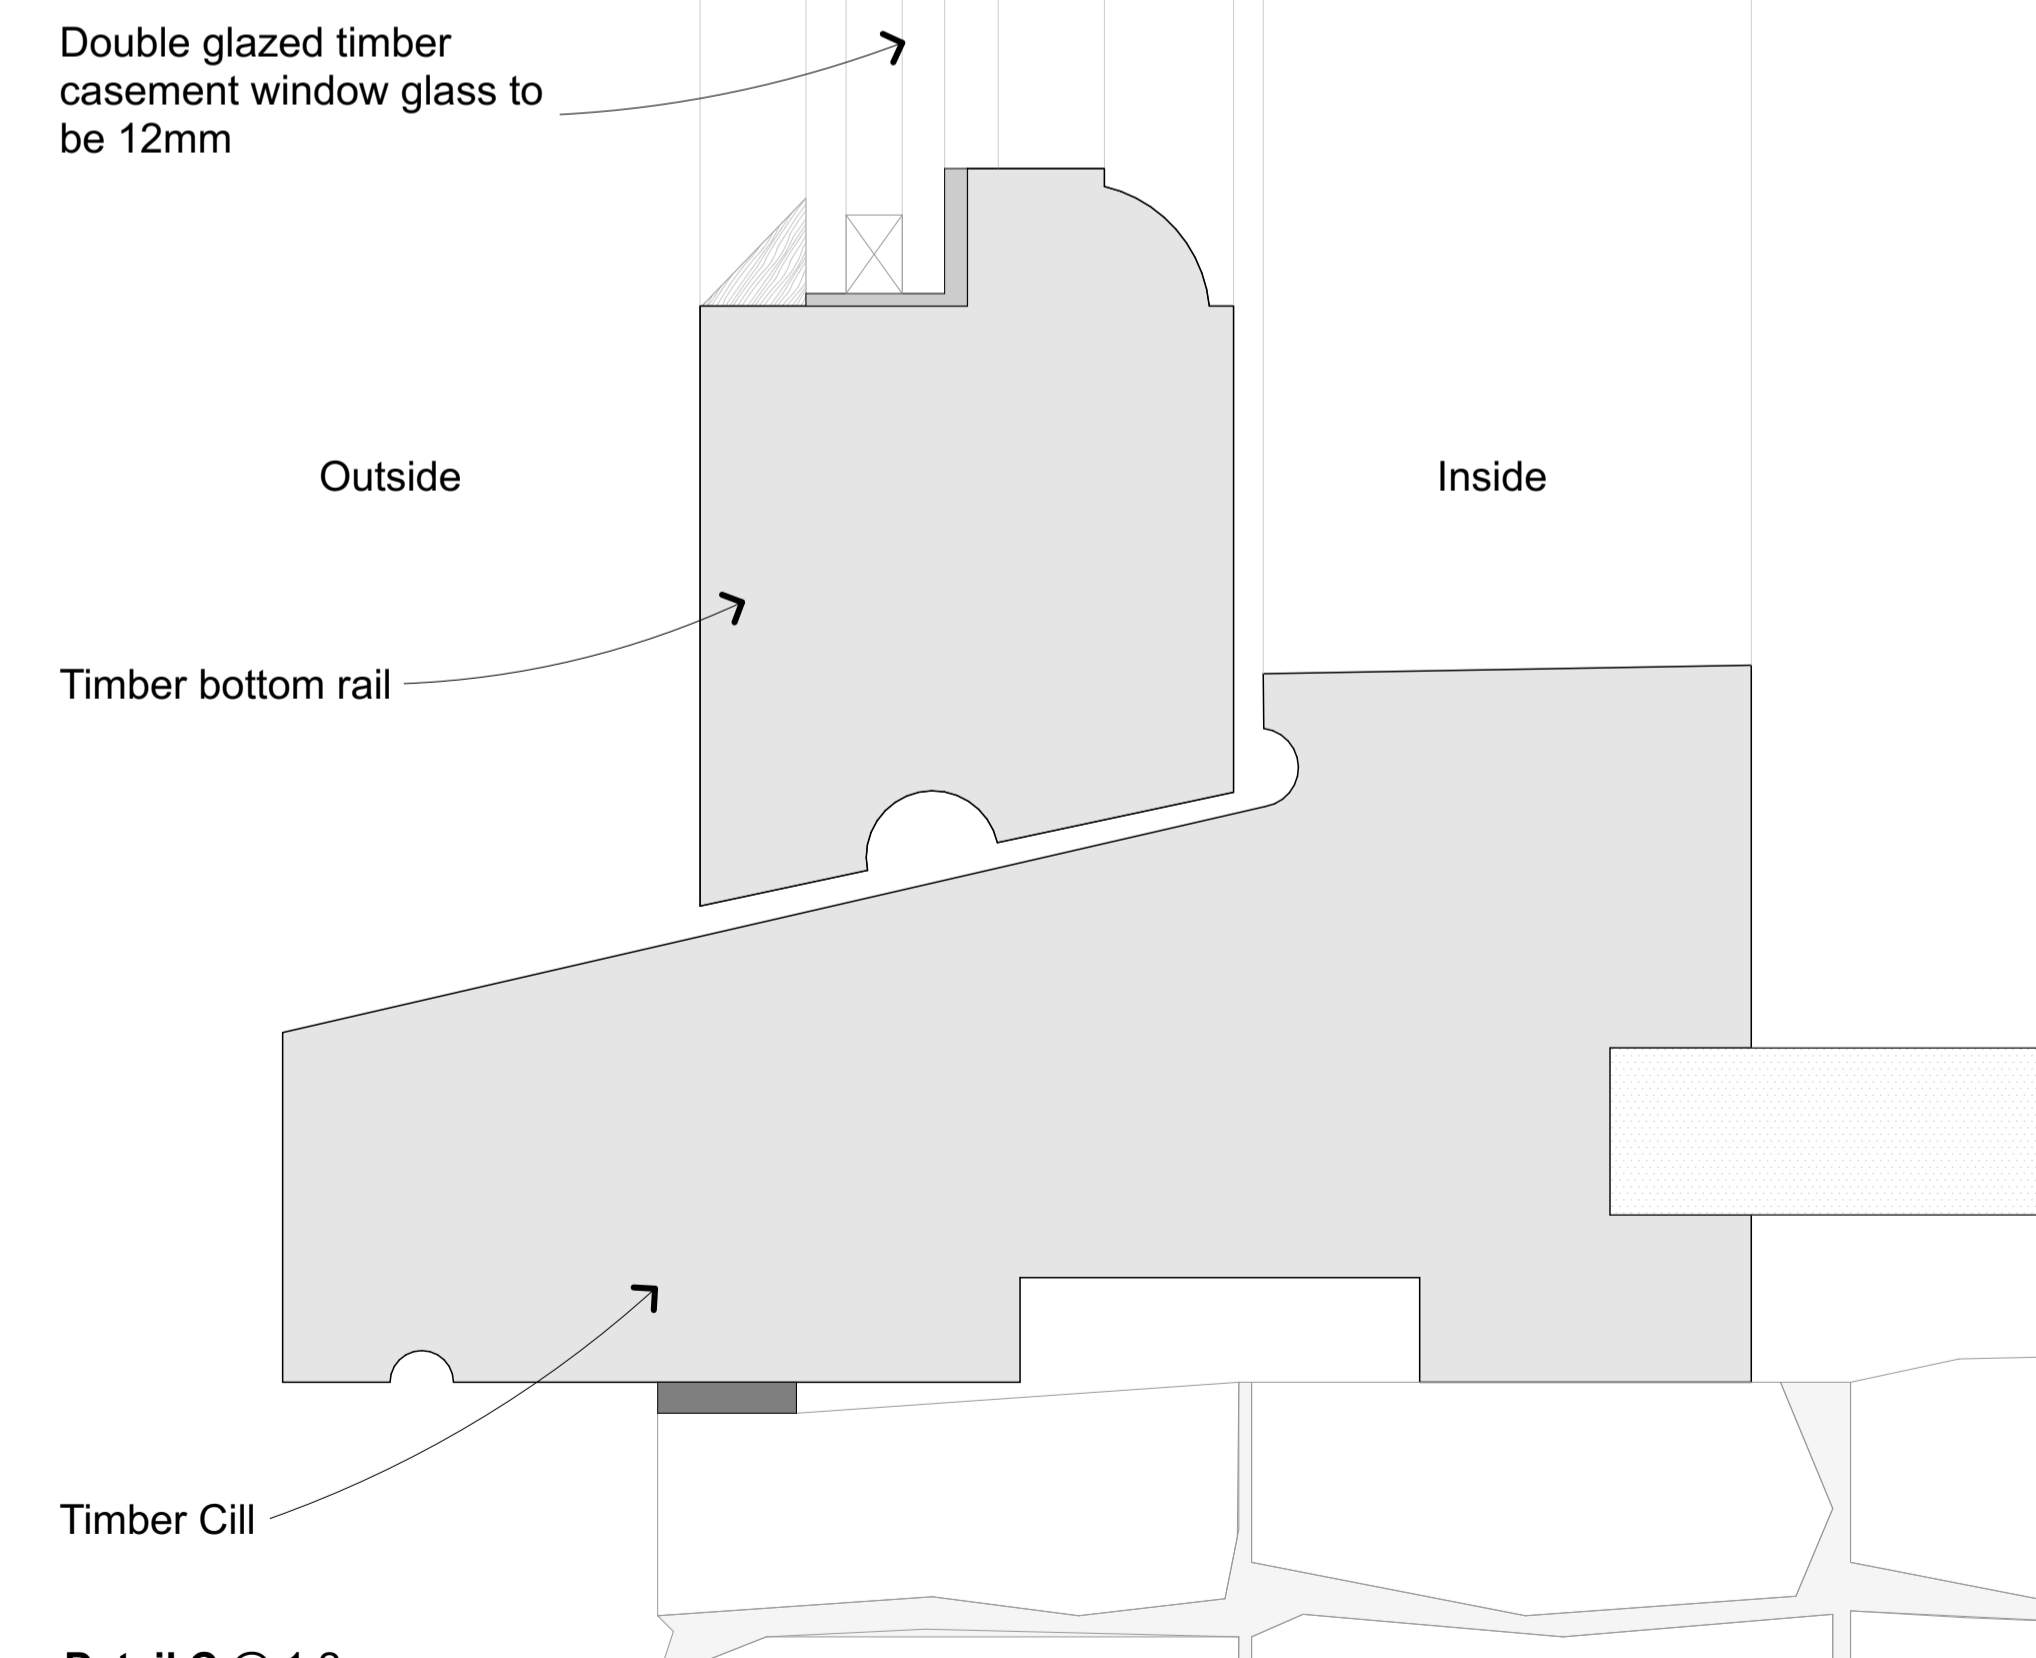

Detail C @ 1:2

DRAFT

Window details W01
 Project: Higher Seavington Farm - Stockland
 Drawing No: 168 PL 301
 Scale: 1:5, 1:2 @A1

