

Site Location Plan @ 1:1250



© Crown copyright 2022 Ordnance Survey 100022432



Proposed alterations to Grade II building


Satellite View @ NTS

© Crown copyright Google images 2022

Higher Seavington Farm



Block Plan @ 1:200

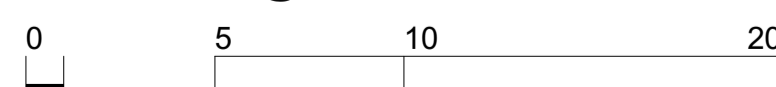

© Copyright Reserved

Dec 2022 / Rev | - Planning - Initial Issue

**DRAFT**

**Site Location and Block Plans**

Project: Higher Seavington Farm - Stockland

Drawing No: 168\_PL 011 -

Scale: 1:1250, 1:200 @A1



Robinson Jary Architecture | Company No: 10165823 | www.robinsonjary.co.uk

