


**Proposed South East Elevation**

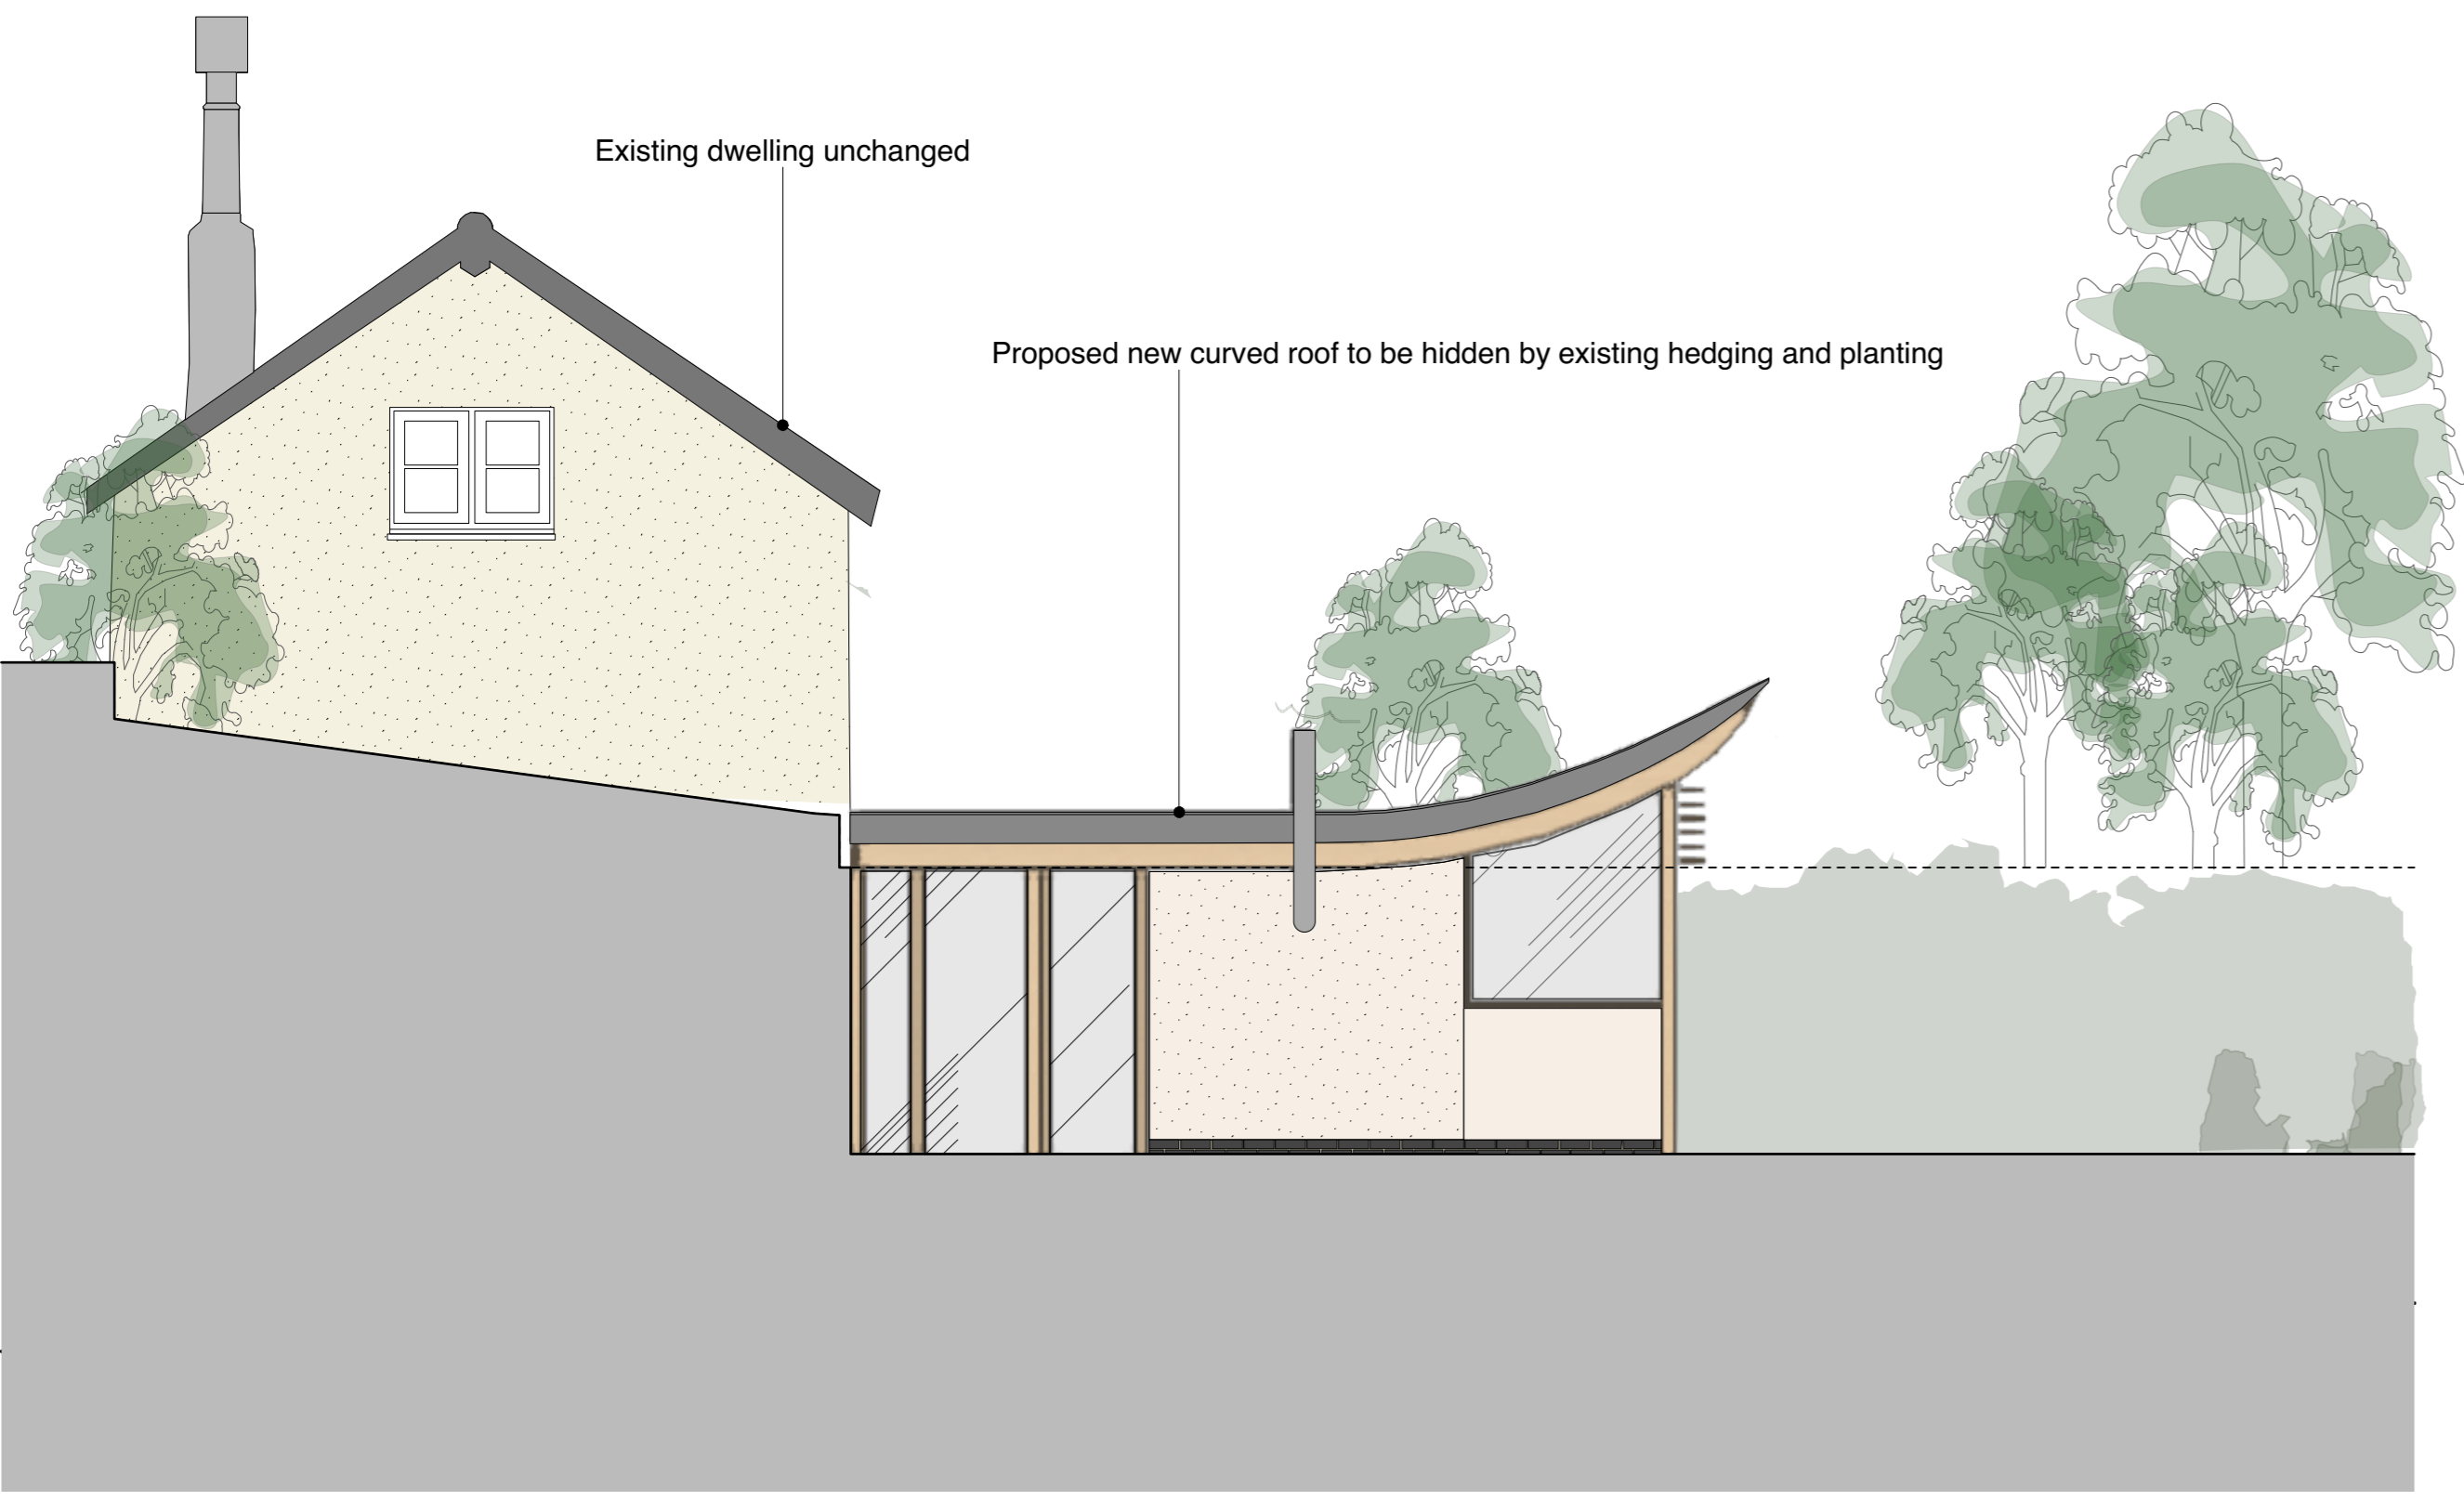


**Proposed South West Elevation**

New curved steps from higher terrace with paved finish to match  
 New rubble stone dwarf walling with slate capping to perimeter of higher terrace



**Proposed North West Elevation**

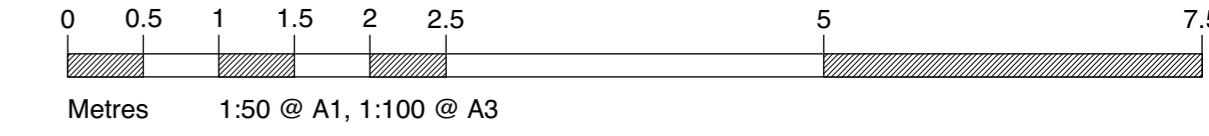

REVISIONS

TITLE	Higher Claw Farm	THE POTATO STORE	QUEENSGATE HOUSE
DRAWING	<b>Proposed Elevations</b>	WITHYCOMBE	48 QUEEN STREET
NUMBER & REVISION	<b>2122/310</b>	MINEHEAD	EXETER
DATE	July 2022	SOMERSET	DEVON
SCALE	1:50 @ A1 1:100 @ A3	TA24 6QB	EX4 3SR
DRAWN	AD & LJ	T: 01984 640988	T: 01392 260490