


PLAN NO 1

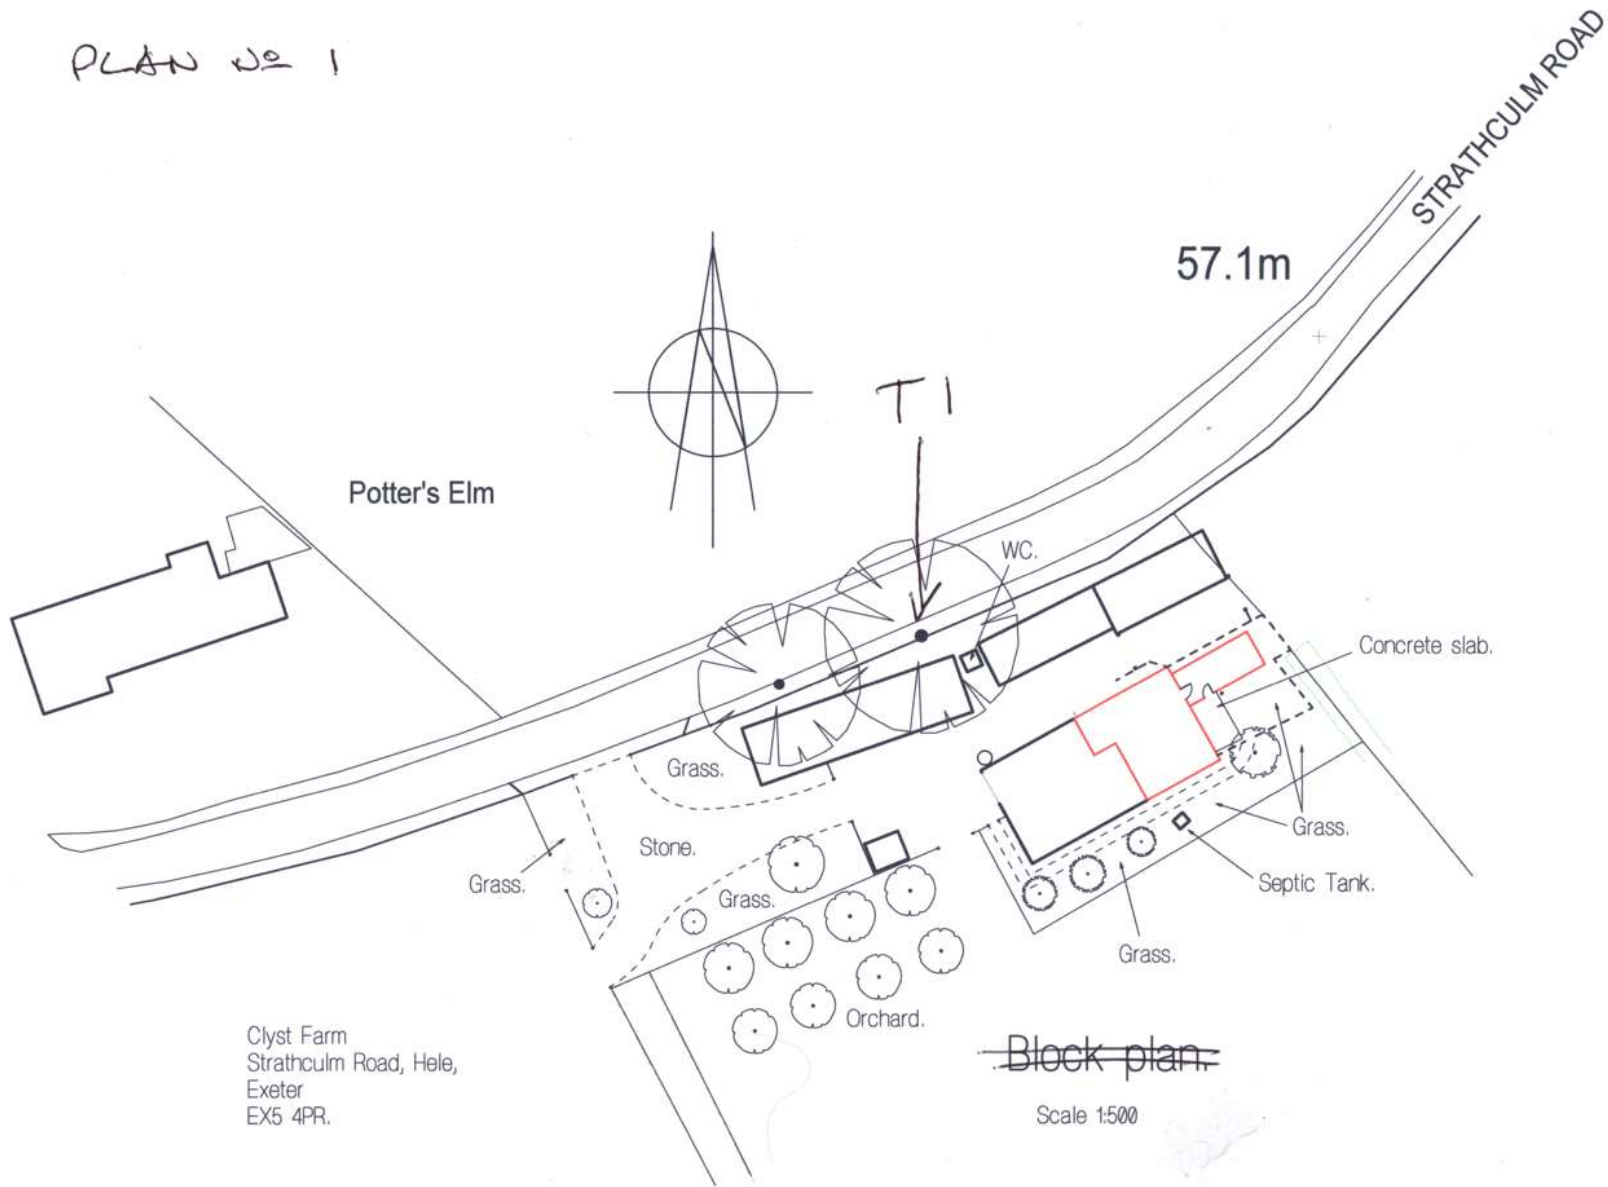

Clyst Farm  
Strathculm Road, Hele,  
Exeter  
EX5 4PR.

~~Block plan~~  
Scale 1:500