


FIRST FLOOR STRUCTURE PLAN

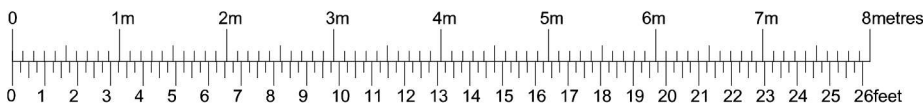

ISSUE: tender issue
 CLIENT: Mr+Mrs Peter Wales
 PROJECT: extension to dwelling
 SITE: 1 Careys Cottages S0427TF
 DATE: 05.21 DRG. NO: 21.457.08 E ISSUE SCALE: 1:50@A3
 Ian Hutchings ian.hutchings2000@gmail.com
 80 Lower Buckland Road, Lynton, Hargreaves S041 8DW
 Tel: 01980 878012 Mob: 07473 119429