

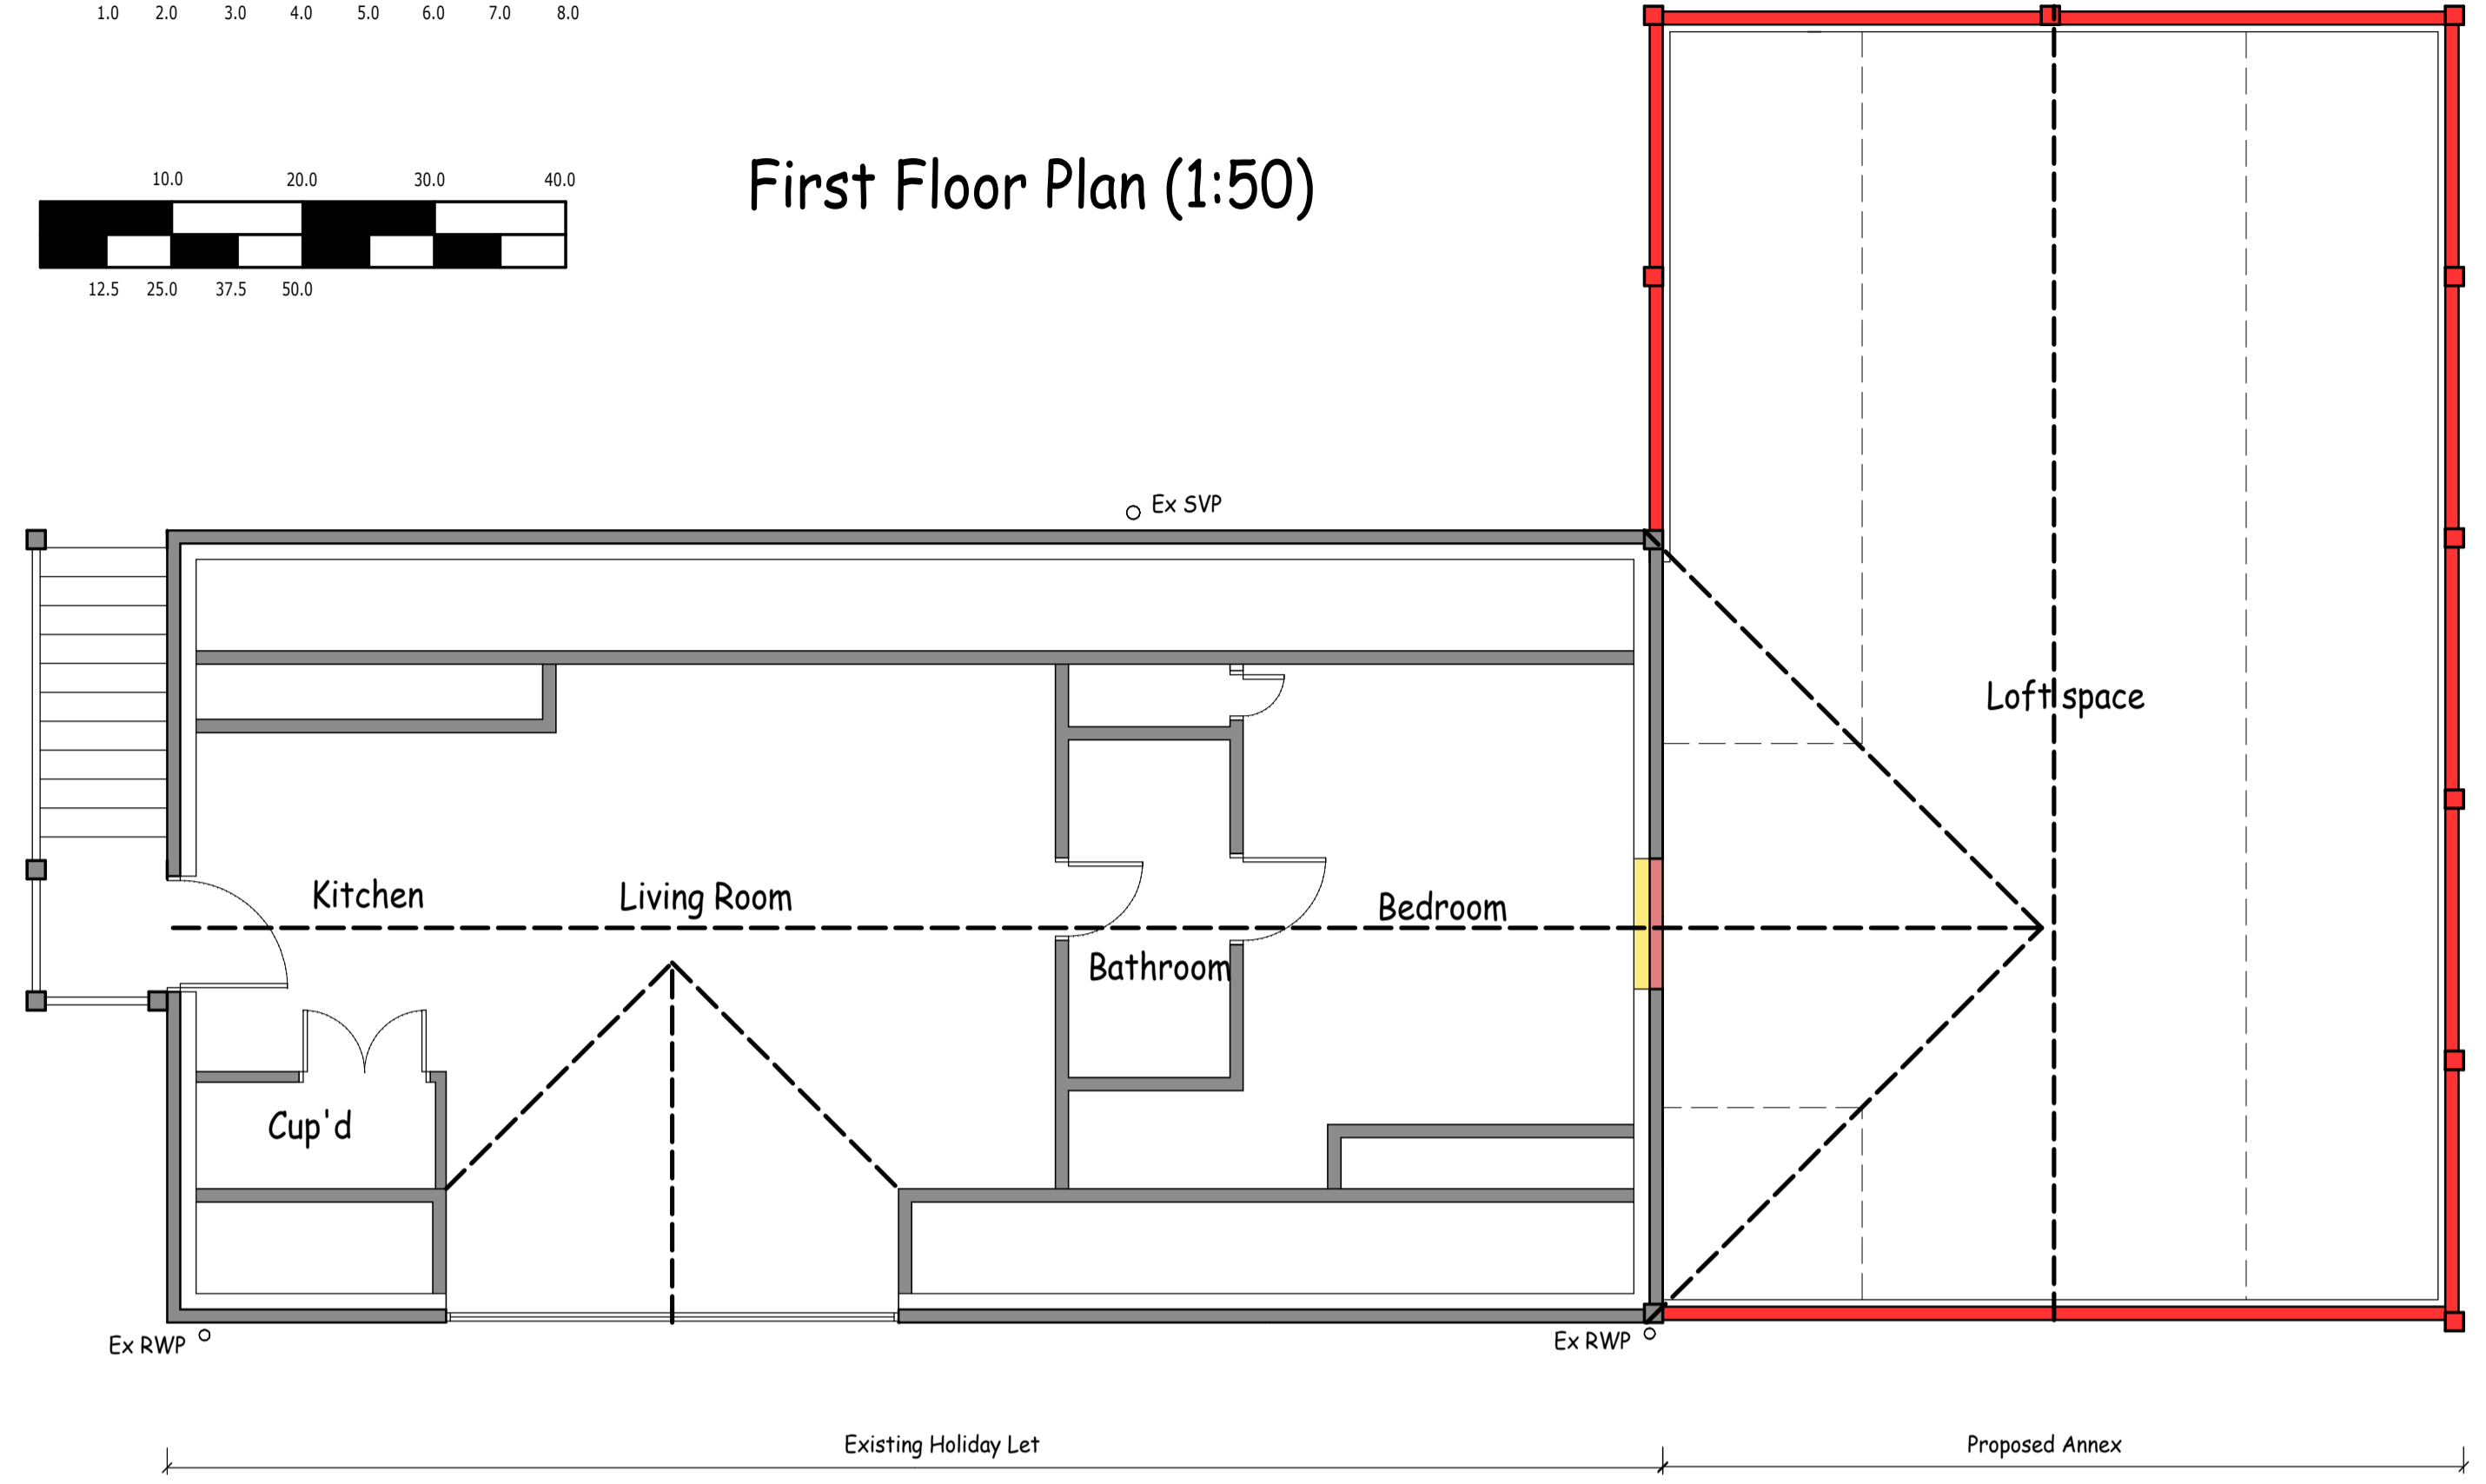



First Floor Plan (1:50)

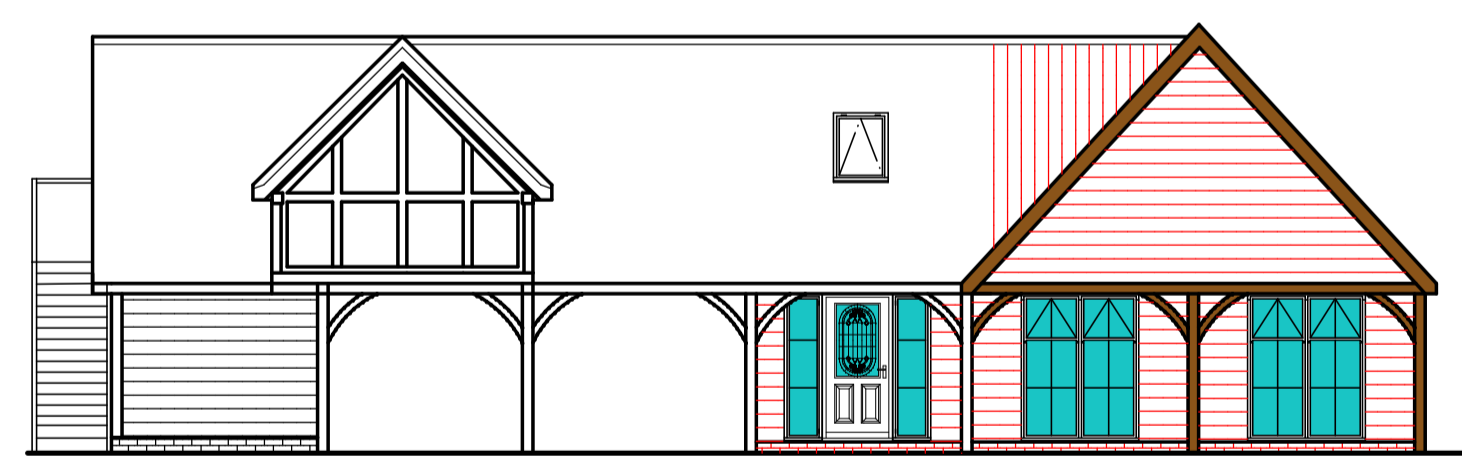


Ground Floor Plan (1:50)

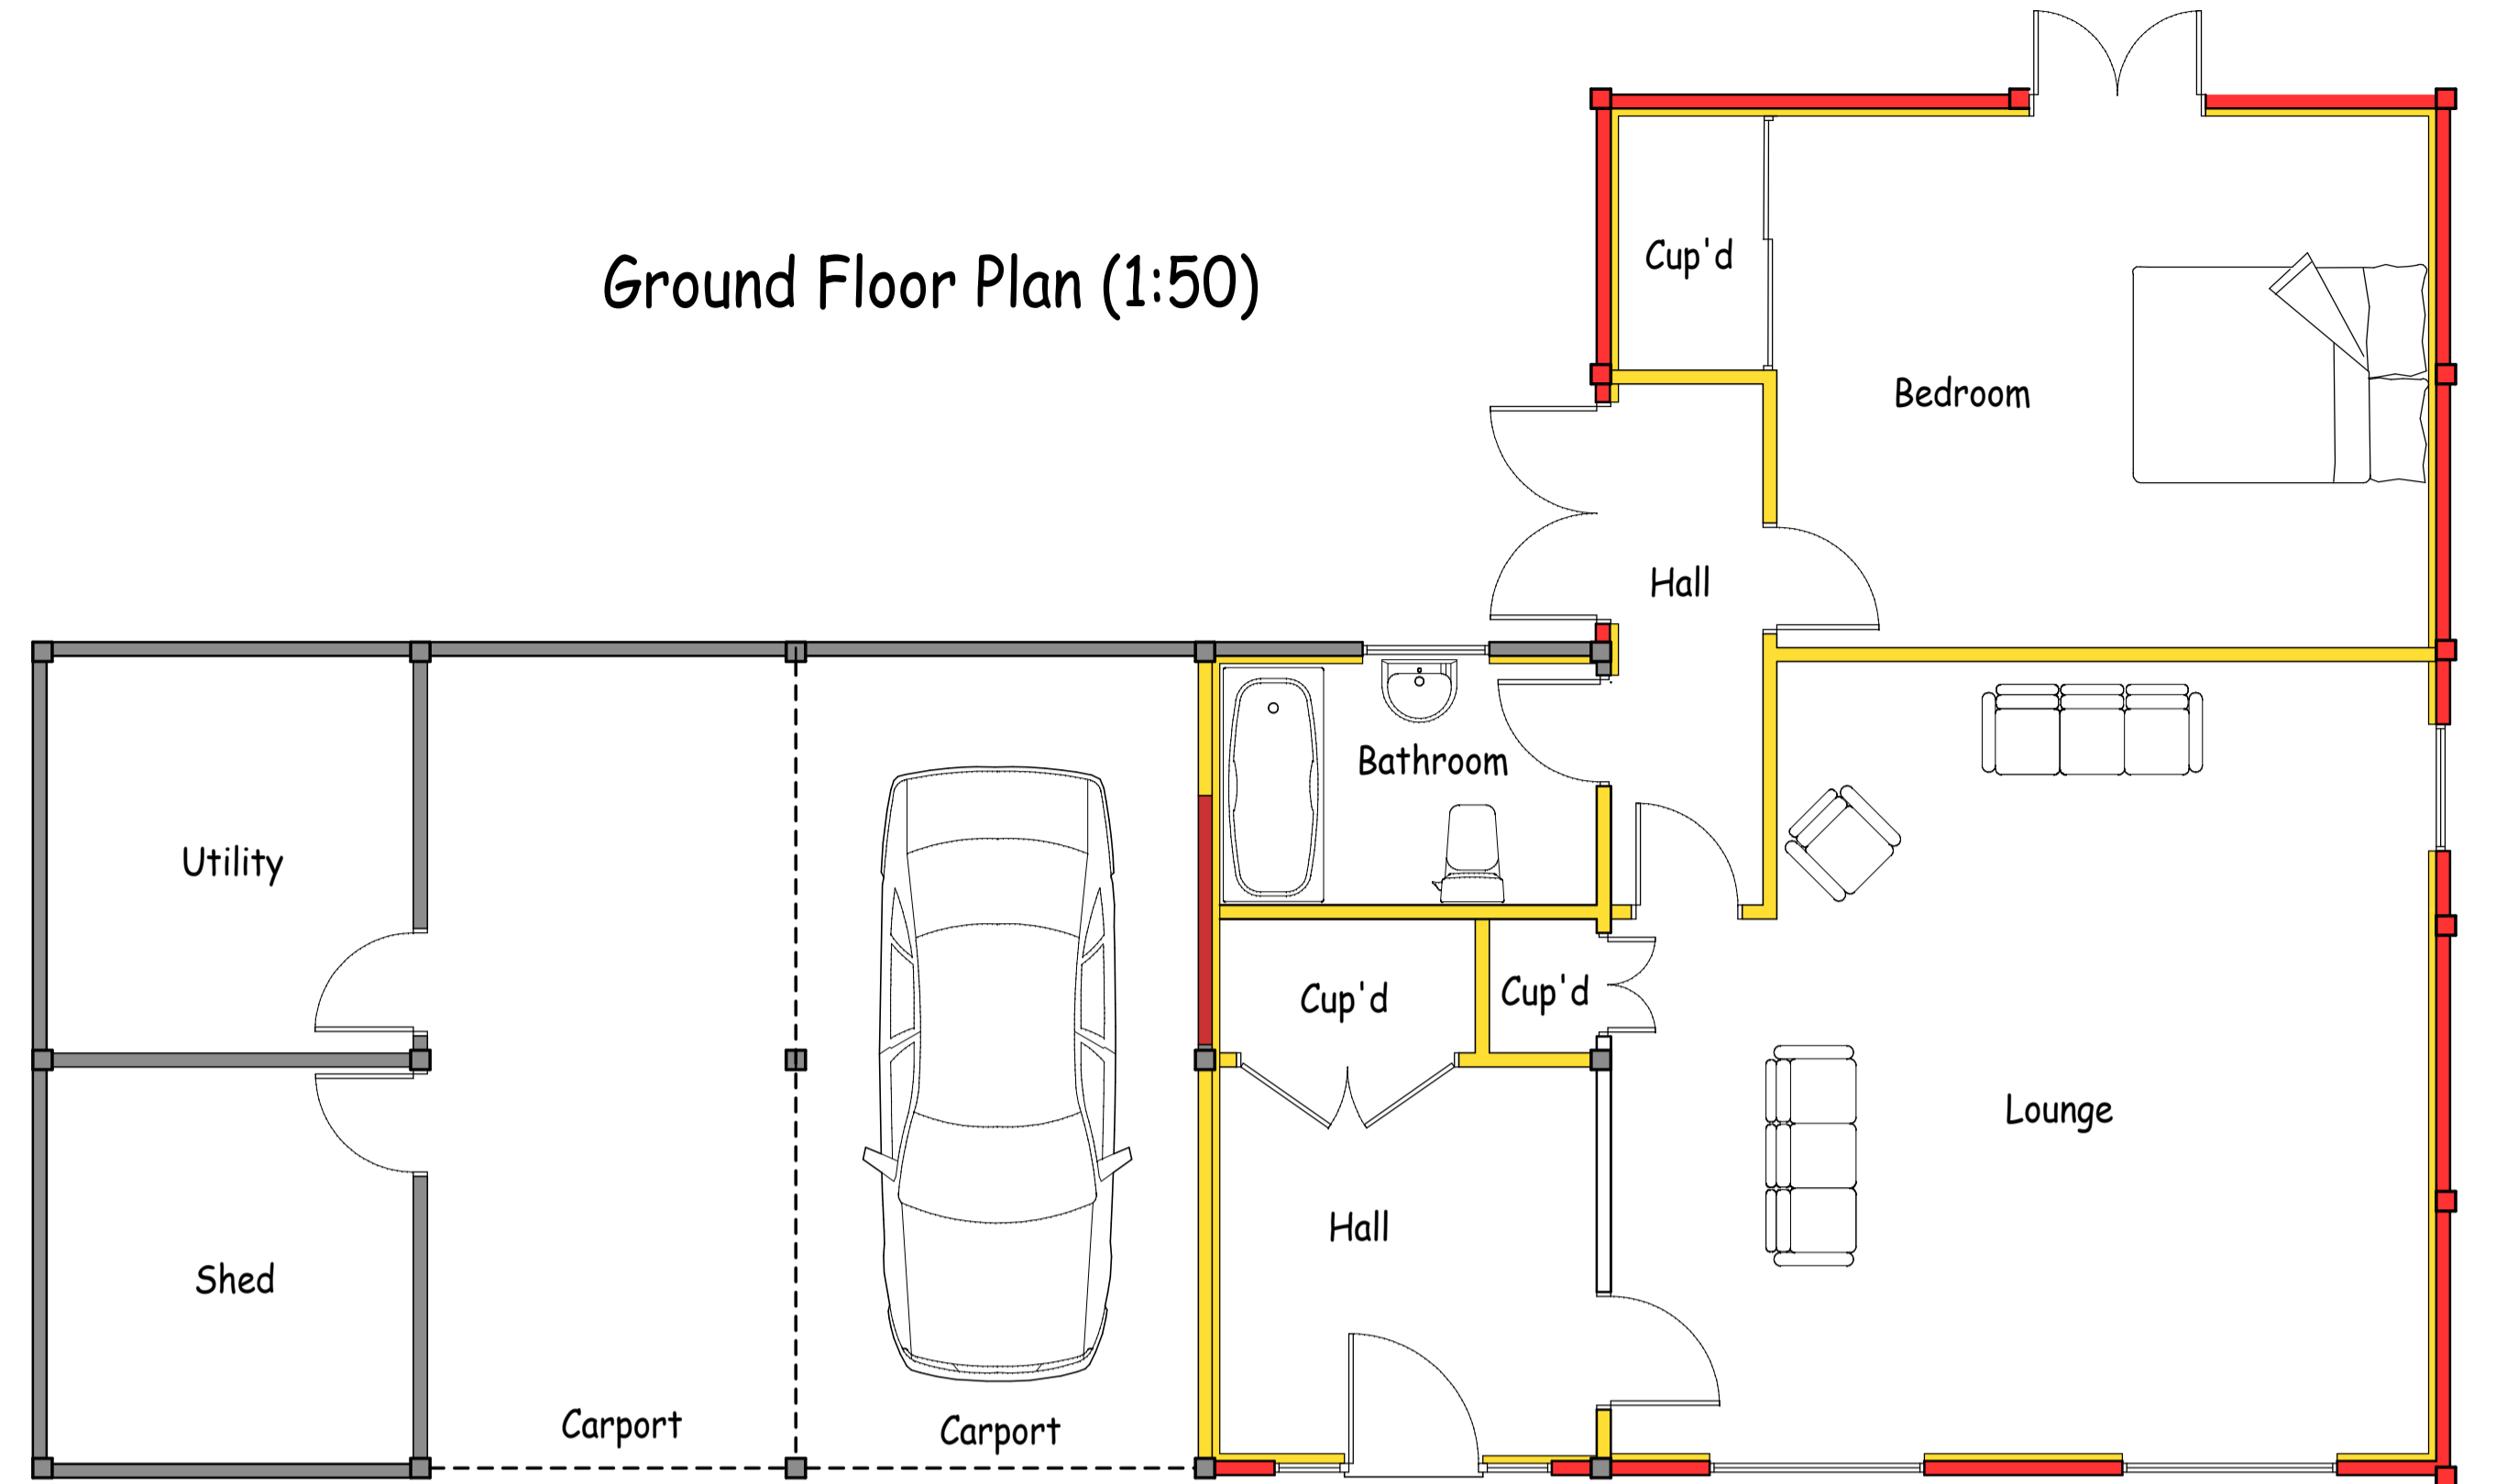

Front Elevation (West) 1:100

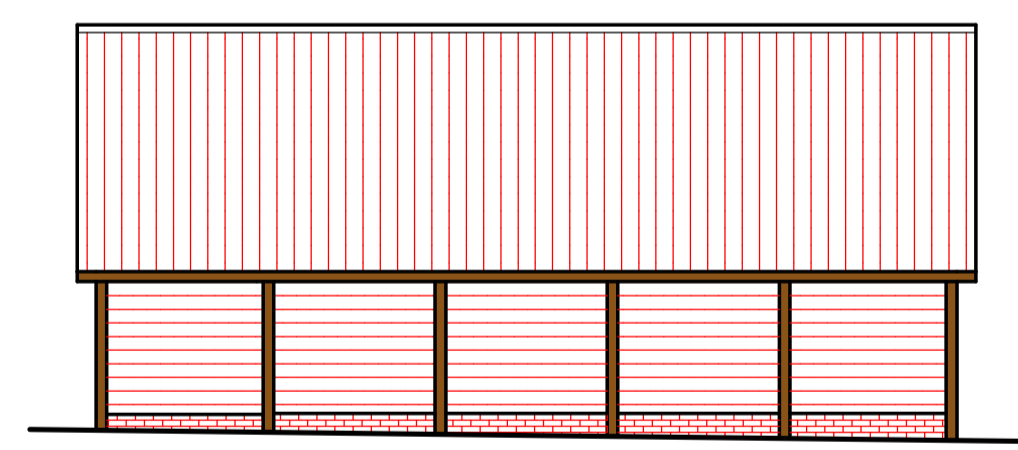

Side Elevation (South) 1:100

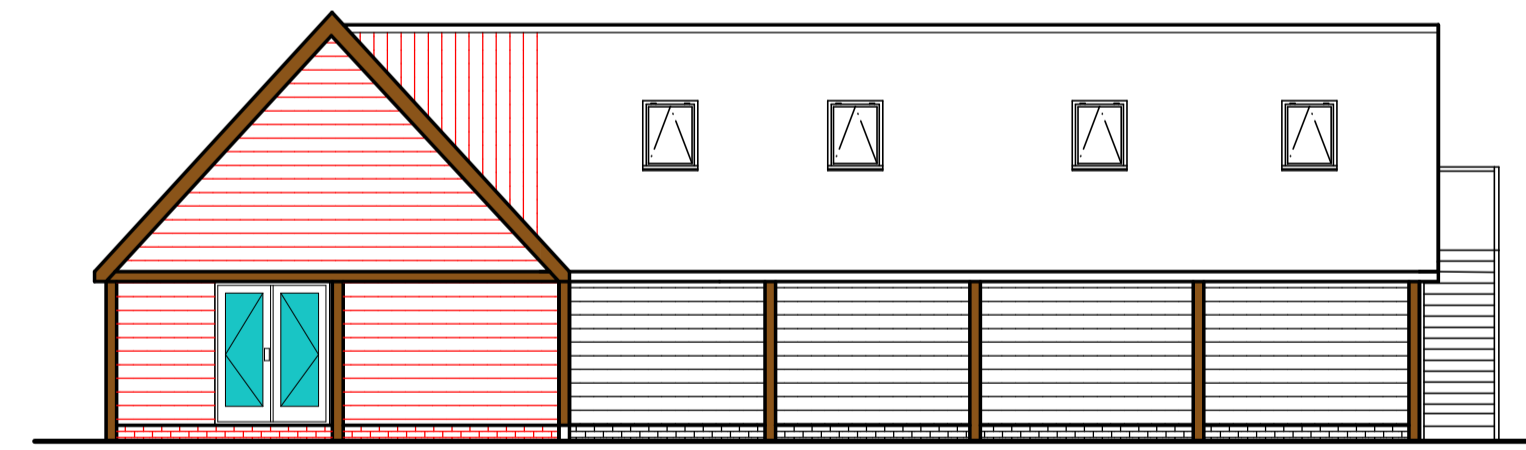

Rear Elevation (East) 1:100



Side Elevation (North) 1:100

REV	DATE	BY	DESCRIPTION
B	27/05/22	GB	Client Revisions
A	20/05/22	GB	Client Revisions
	01/05/22	GB	1st Draft



Dixon & Associates

Consultants in Building, Architectural and Technical Services

8 KING STREET
BRIDLINGTON
EAST YORKSHIRE
YO15 2DQ
Telephone: (01762) 425 100
Email: info@dixonassociates.org

Client
Mr. Arnott

Location
Starcarr Ln
Brandesburton,
Driffield
YO25 8RU

Drawing Title
Proposed extension to existing garage and holiday let to form a 1 bed annex in conjunction with Starcarr Cottage.



© COPYRIGHT
Planning Application Status: Pending Approval As Approved Exempt
Building Regulations Status: Pending Approval As Approved Exempt

Drw. No.	Rev
2203D	2. B

PLANNING APPLICATION