




Front Elevation (West) 1:100

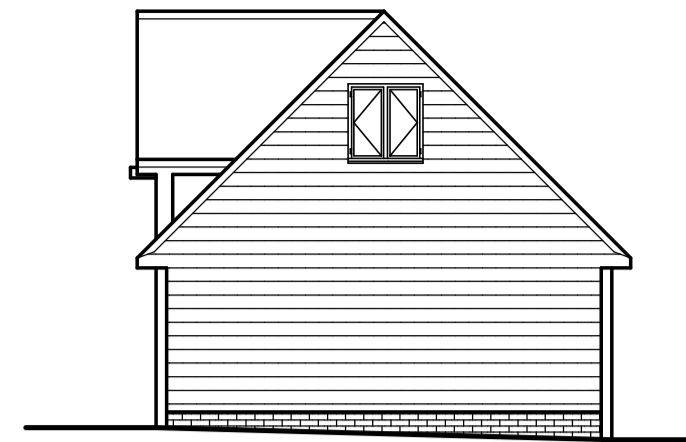


Side Elevation (South) 1:100

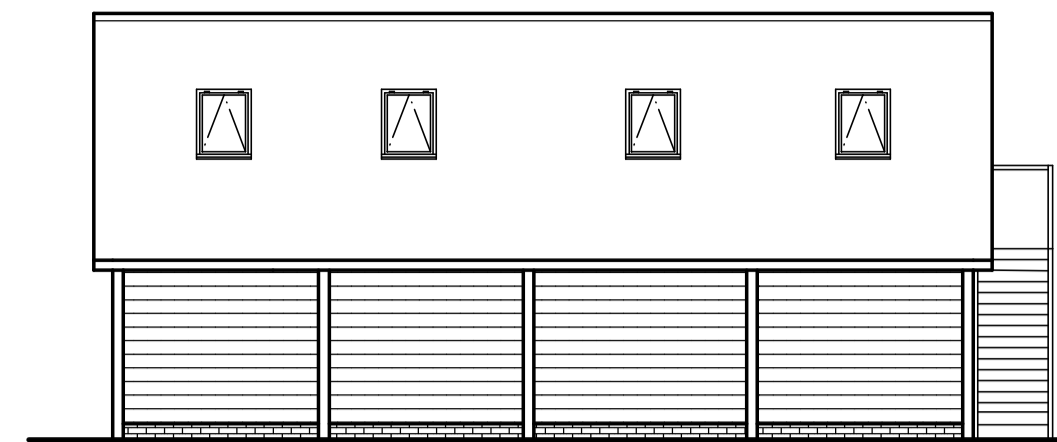


Rear Elevation (East) 1:100

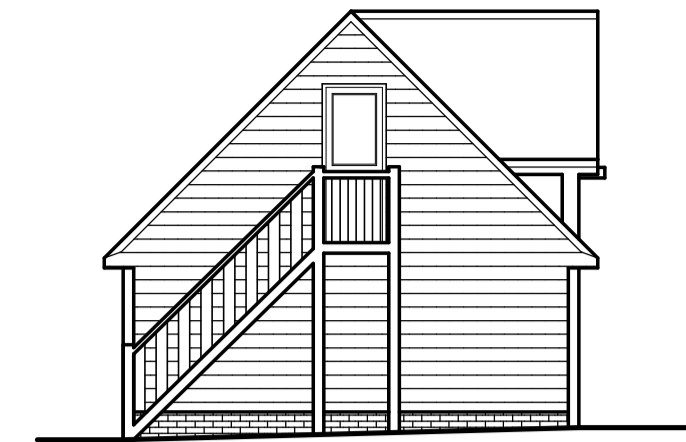


Side Elevation (North) 1:100

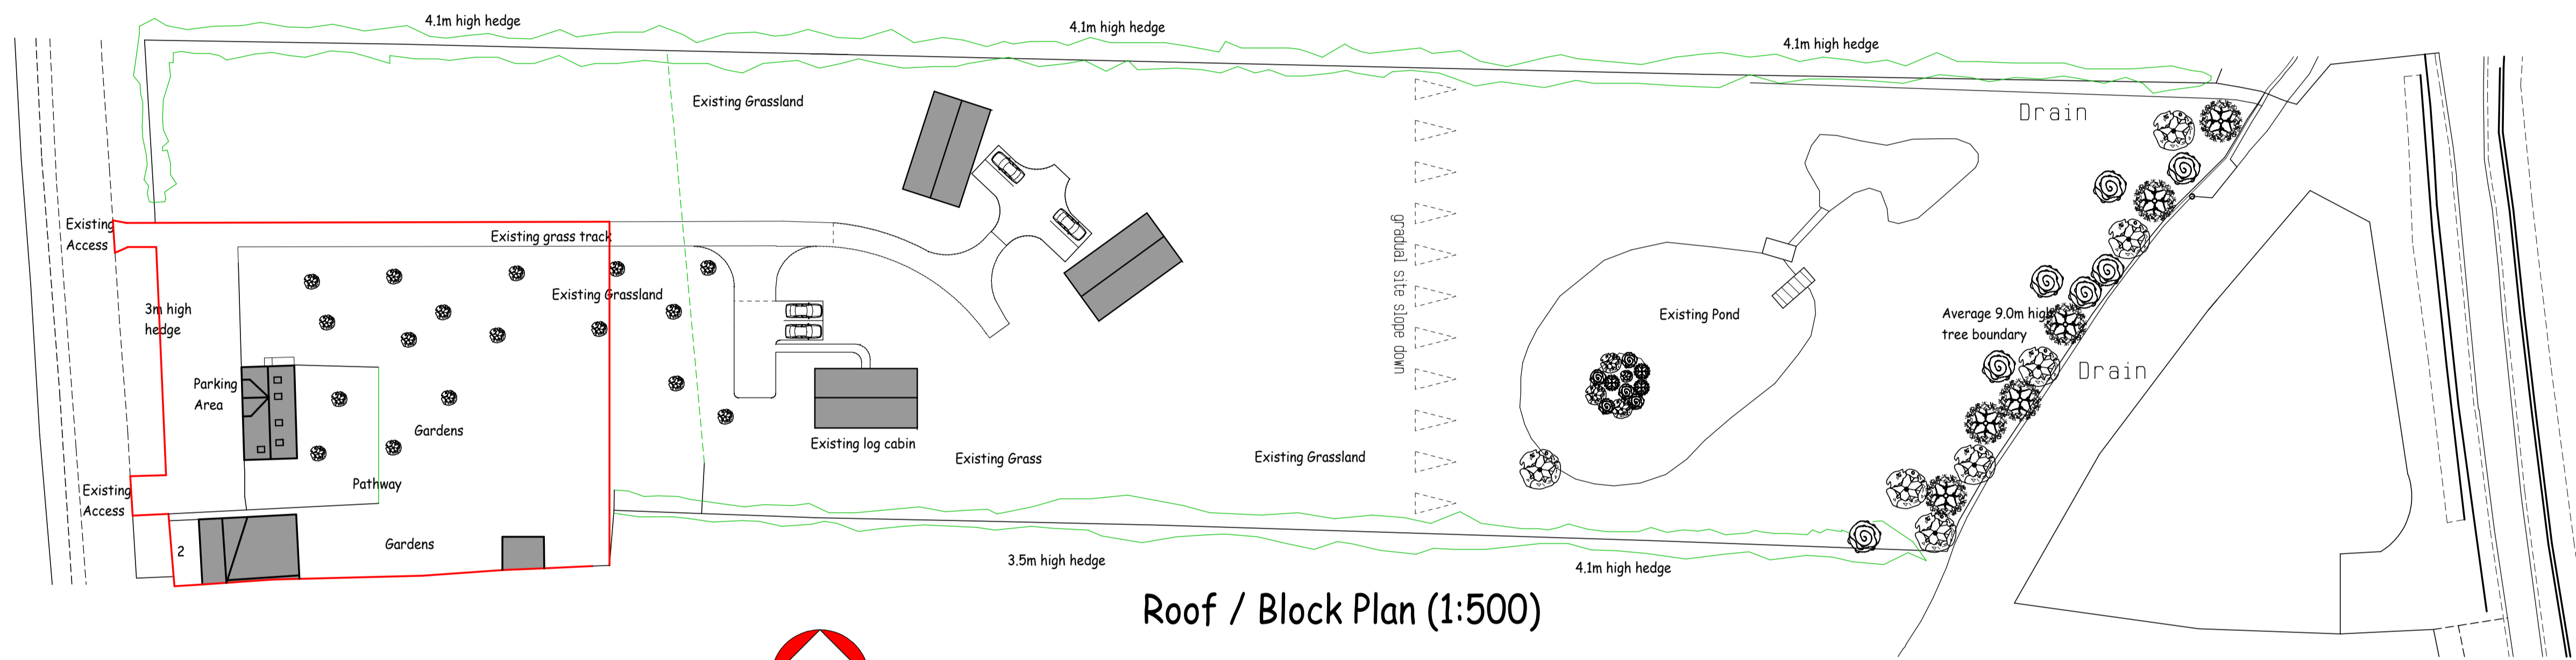



Roof / Block Plan (1:500)

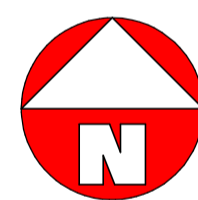

First Floor Plan (1:50)

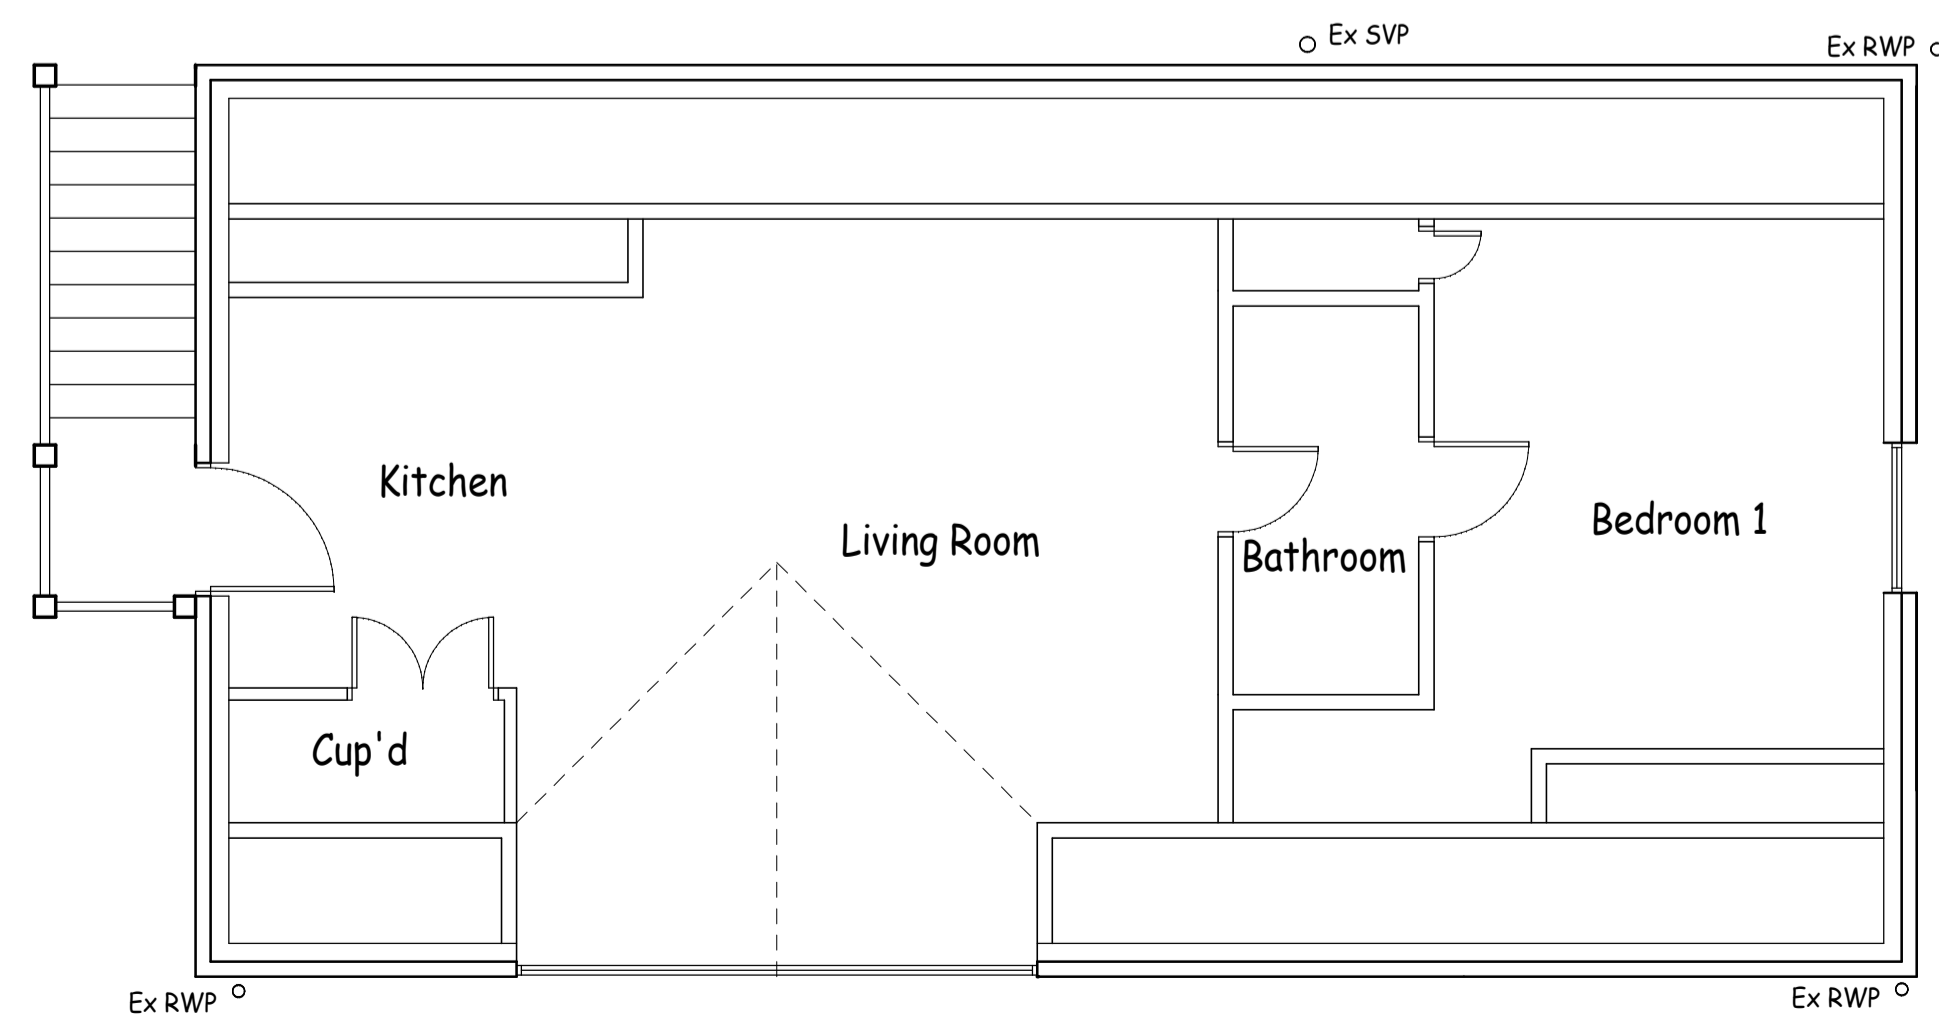

Ground Floor Plan (1:50)

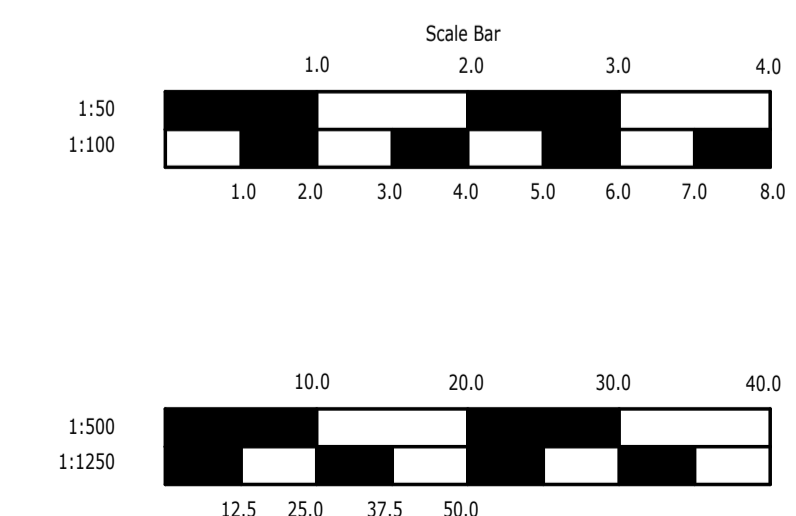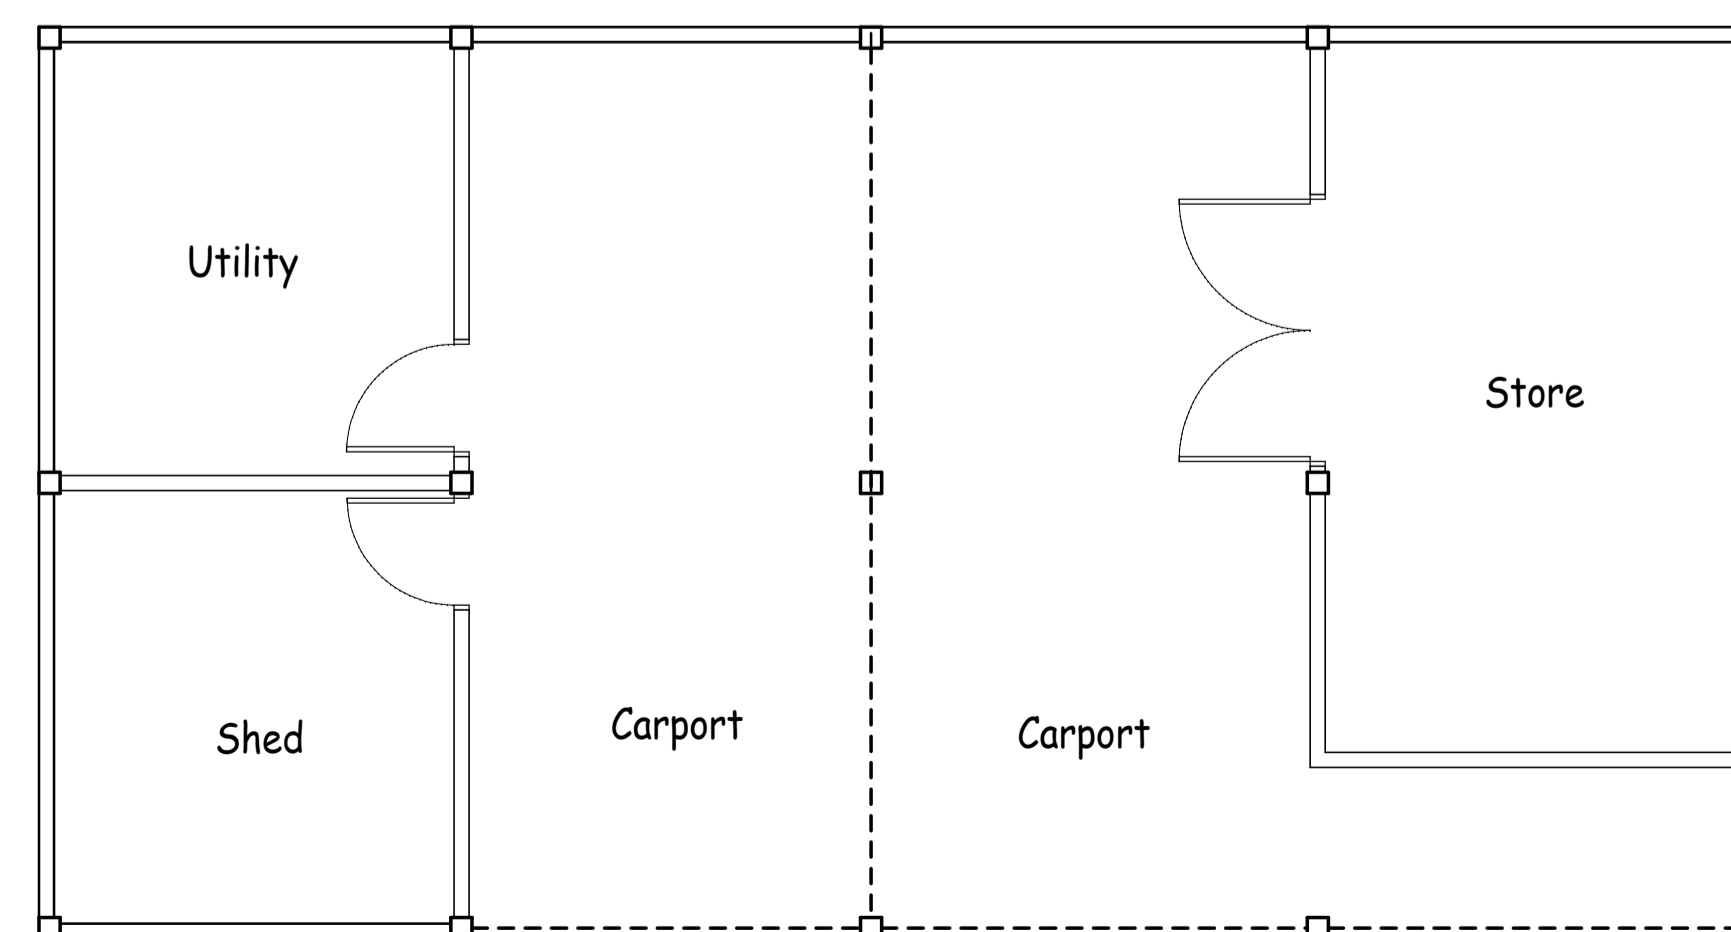

REV	DATE	BY	DESCRIPTION
09/04/22	GB	1st Draft	



Dixon & Associates

Consultants in Building, Architectural and Technical Services

8 KING STREET
BRIDLINGTON
EAST YORKSHIRE
YO15 2DQ
Telephone: (01262) 425 100
Email: Info@DixonAssociates.org

Client
Mr. Arnott

Location
Starcarr Ln
Brandesburton,
Driffield
YO25 8RU

Drawing Title
As Existing



© COPYRIGHT
Planning Application Status: Pending Approval As Approved Exempt
Building Regulations Status: Pending Approval As Approved Exempt

Drp. No. 2203D **Rev** 1. -