


FOSSE FARM

Fosse Farm

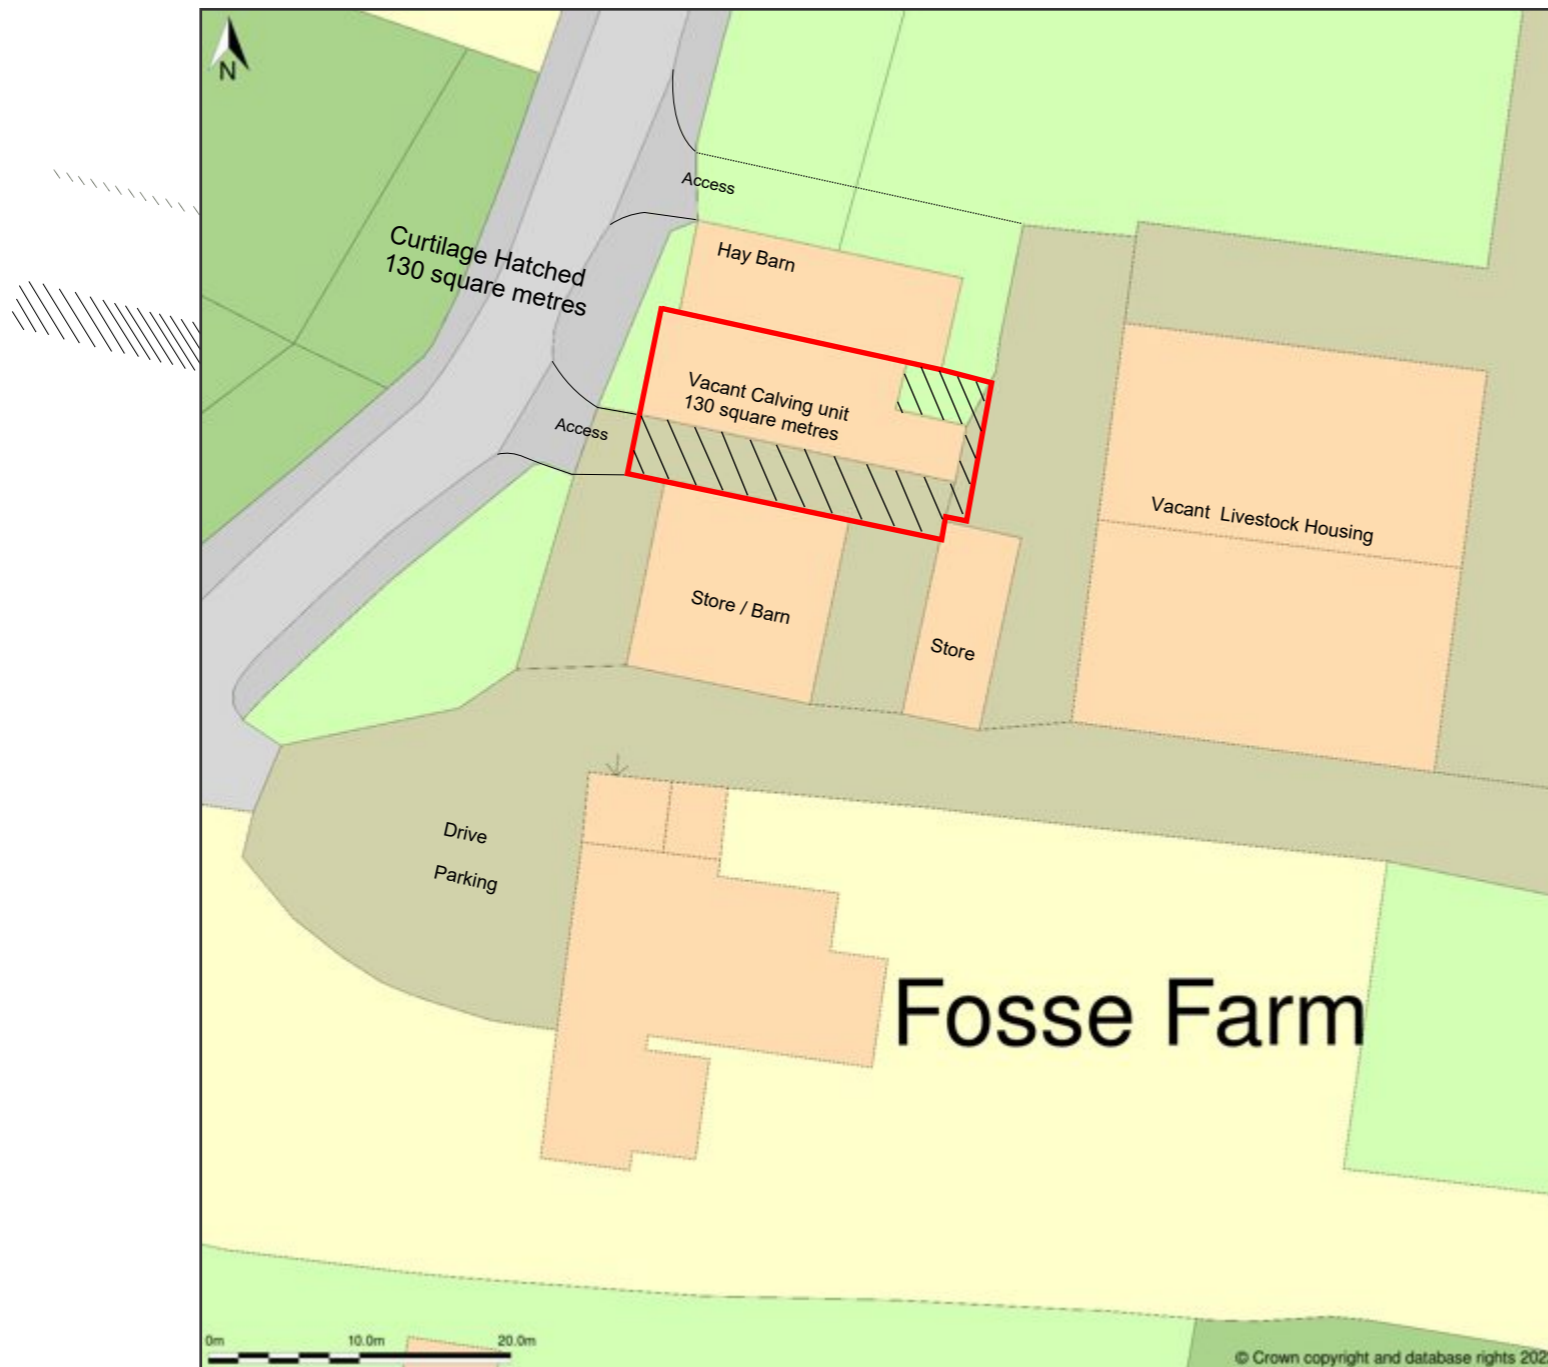

Drawing note

Outlined red area showing proposed development of calving unit

Hatched area showing proposed Curtilage 130 square metres

Vacant Calving unit 130 square metres

Project No

MM0 16

Drawing No

MM0 09

Date

12th July 2022

REV.

Scale

1/500

Drawing sheet size

Location

West Lydford

Drawing title

Block Plan

Block plan 1: 500

Mark Merer

Welham Studios,
Charlton Mackrell, Somerset.
TA11 7AJ +44(0)1458223341
info@markmerer.com
www.markmerer.com