


FOSSE FARM



0 1 2 3 4 5 metres

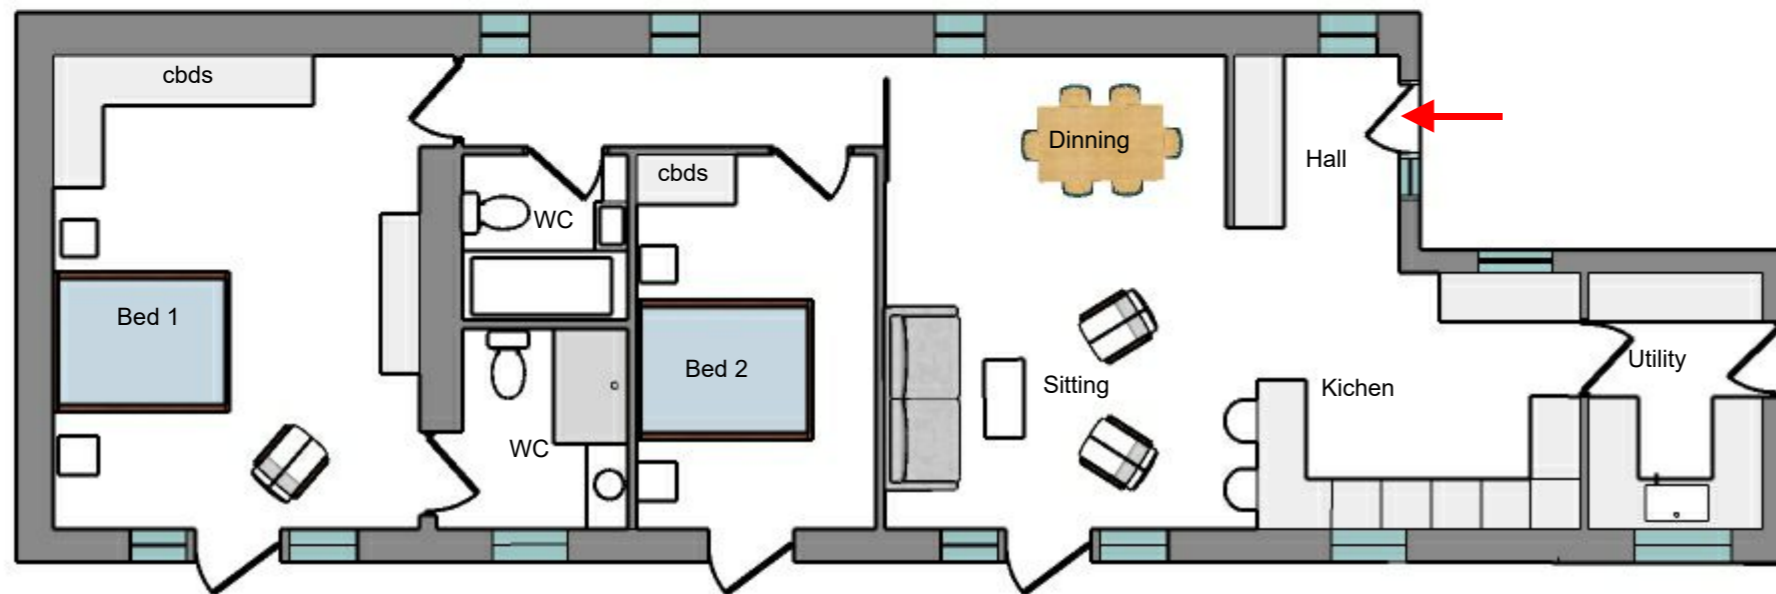

PROPOSED PLAN VIEW

Project No

MMO 16

Drawing No
MMO 01

Date

REV.

12th July 2022

Scale

Drawing sheet size

1 / 100

A3

Location

West Lydford

Drawing title

PROPOSED LAYOUT

Mark Merer

Welham Studios,
Charlton Mackrell, Somerset.
TA11 7AJ +44(0)1458223341
info@markmerer.com
www.markmerer.com