


# FOSSE FARM

Drawing note

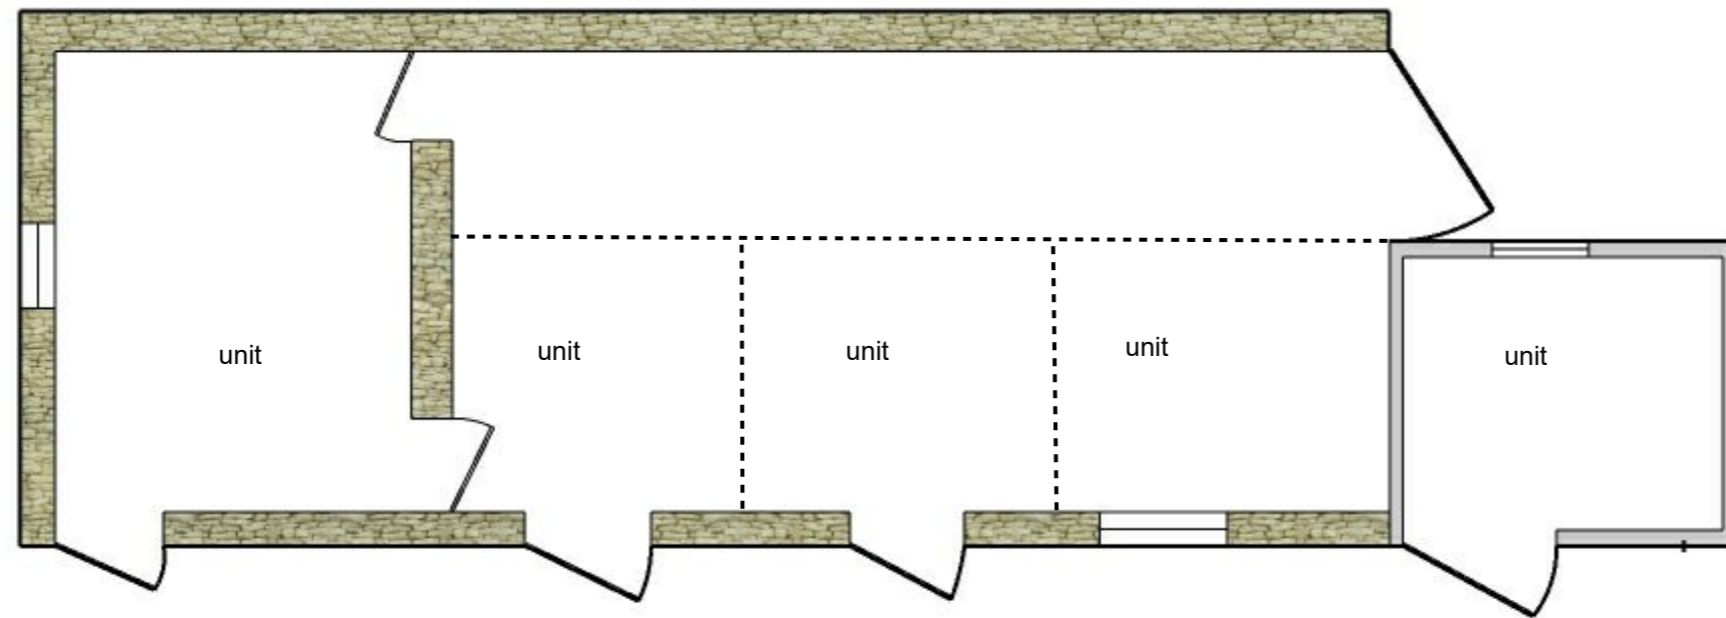

0 1 2 3 4 5 metres



Calving units  
EXISTING LAYOUT

Project No

## MM0 16

Drawing No  
MM0 05

Date REV.

12th July 2022

Scale Drawing sheet size

1 / 100 A3

Location

West Lydford

Drawing title

EXISTING LAYOUT

**Mark Merer**

Welham Studios,  
Charlton Mackrell, Somerset.  
TA11 7AJ +44(0)1458223341  
info@markmerer.com  
www.markmerer.com