


EXISTING BLOCK PLAN



PROPOSED BLOCK PLAN

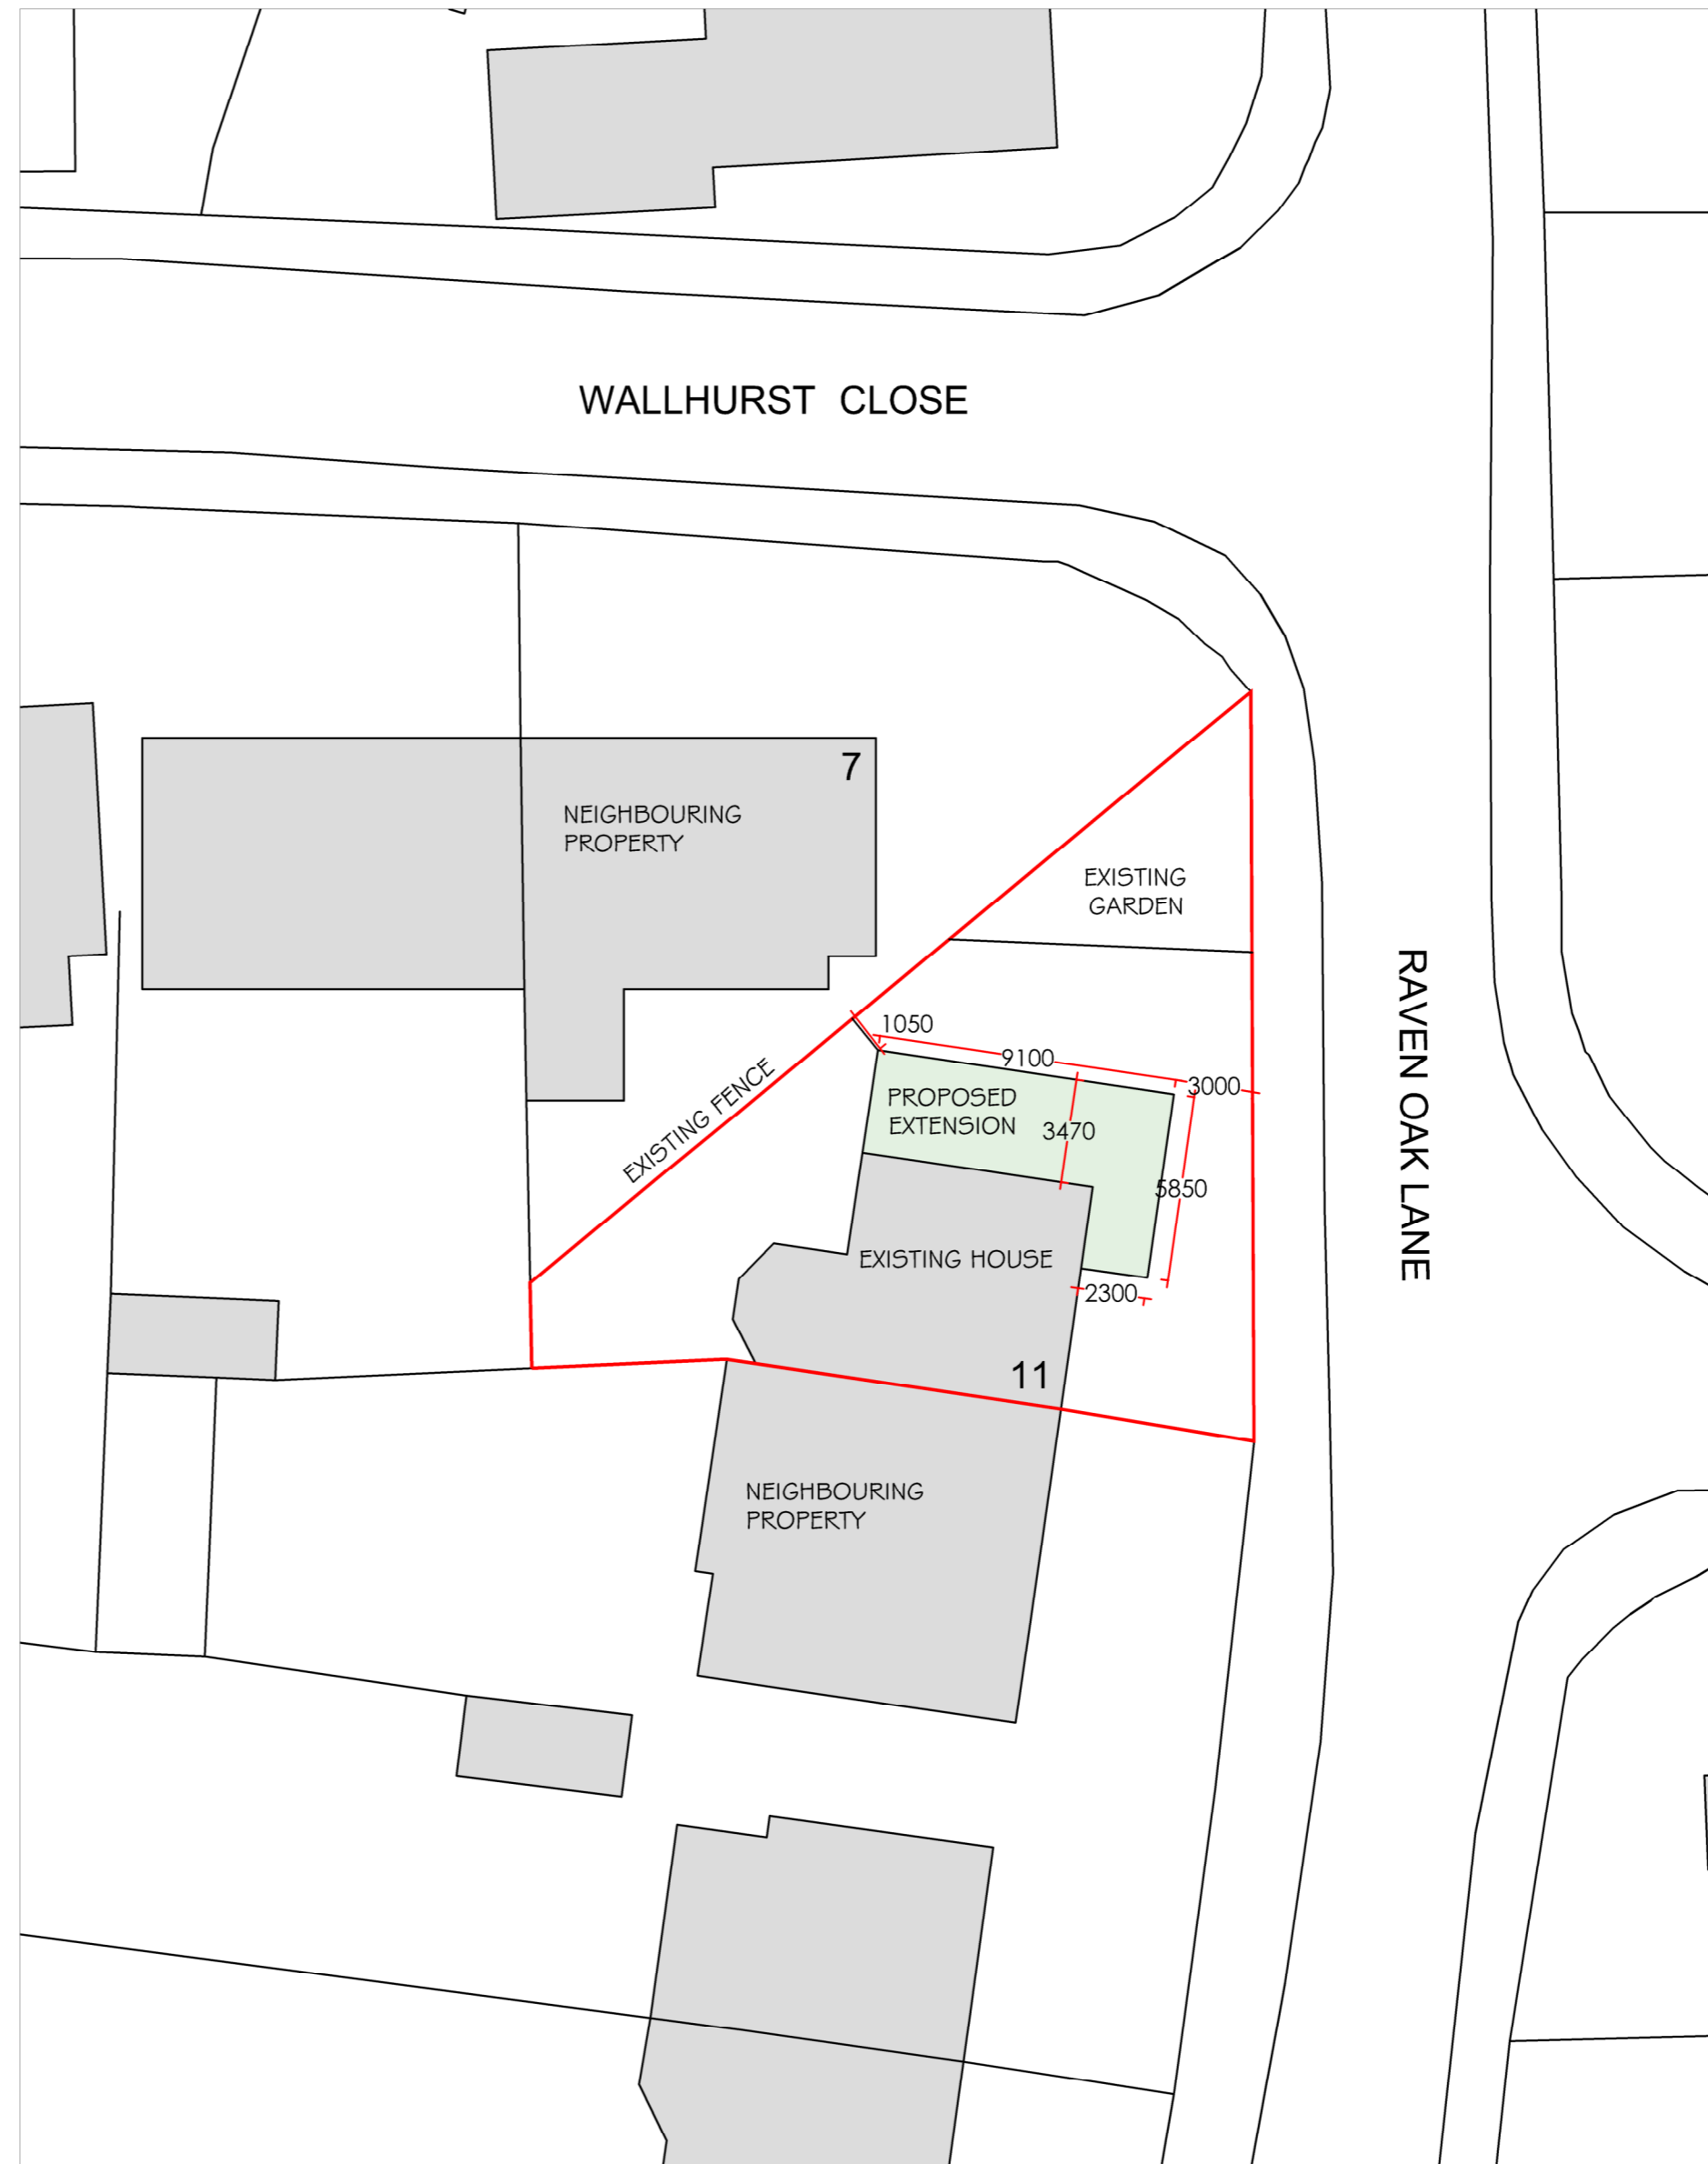

Project: 11 Raven Oak Lane, Worsthorne. BB10 3NZ.		
Client: Antony Scholes & Rachel Jeffries		
Drawing Title: Proposed & Existing Block Plan		
Scale: 1:200 @ A2		
Drawn: RS	Checked: LS	
Date: 10/08/2022		
Project no.	Drg.No.1006	Rev.
Revisions.		
<small>THIS DRAWING AND THE COPYRIGHTS AND PATENTS THEREIN ARE THE ARCHITECTS PROPERTY AND MAY NOT BE USED OR REPRODUCED IN ANY MANNER WITHOUT CONSENT</small>		