

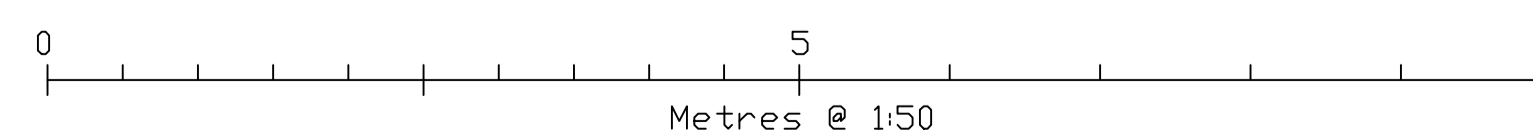


DO NOT SCALE

ALL DIMENSIONS ARE APPROXIMATE TO BE CONFIRMED ON SITE PRIOR TO CONSTRUCTION OR FABRICATION OF COMPONENT PARTS

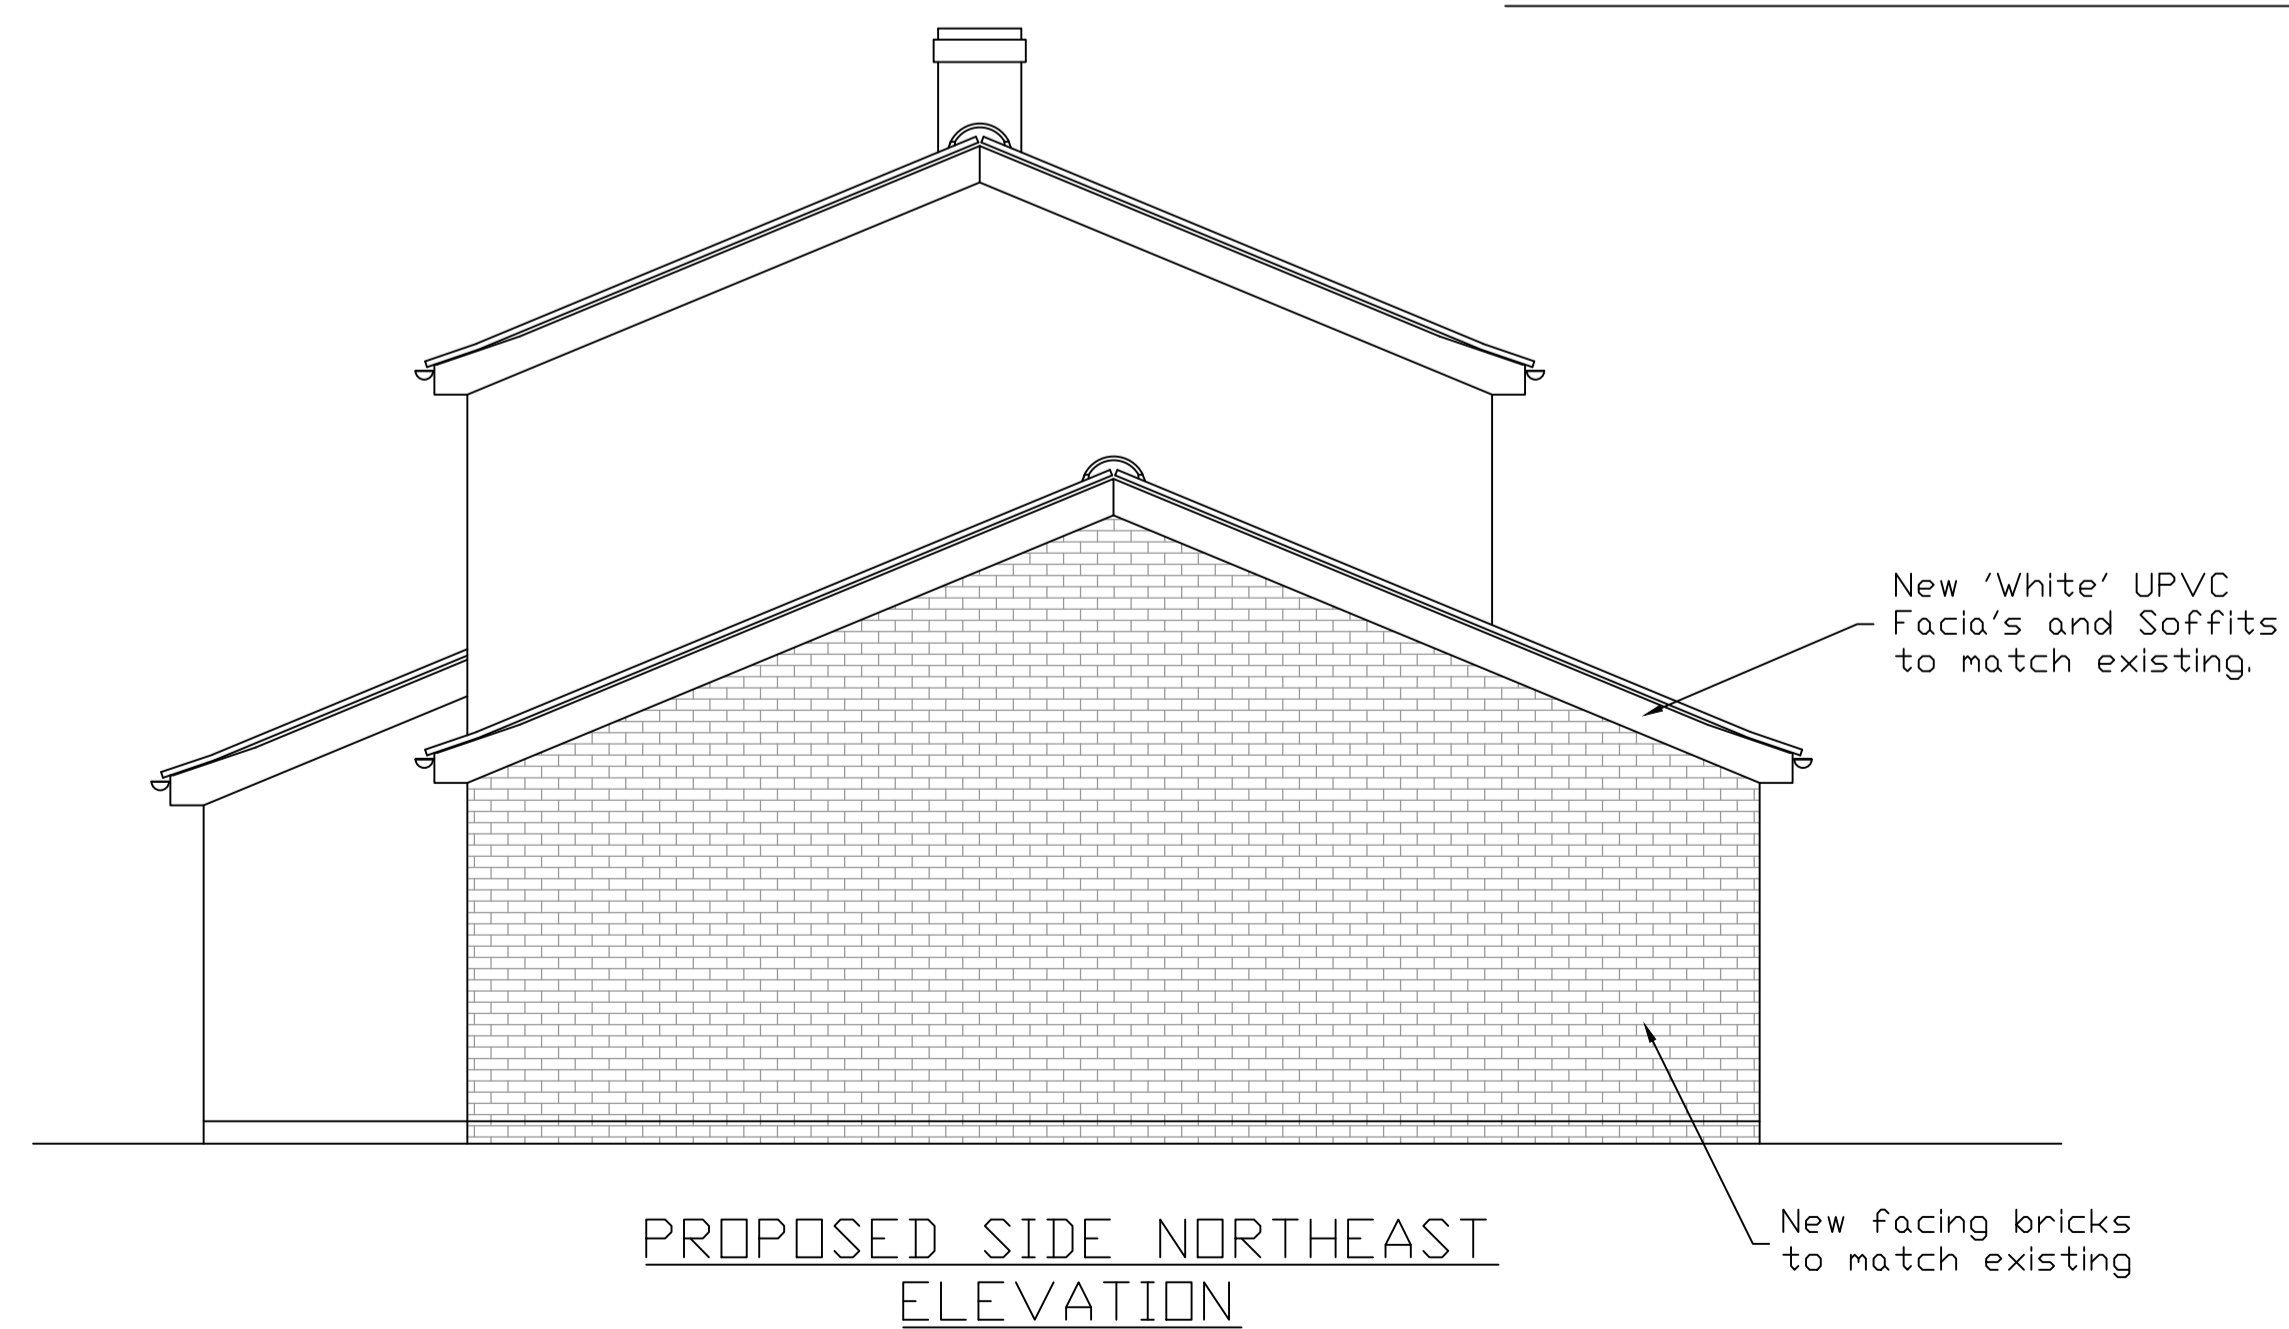

REV	DESCRIPTION	DATE	BY
B	Issued for planning approval	08.08.22	NWB
A	Issued For Client Review	03.08.22	NWB

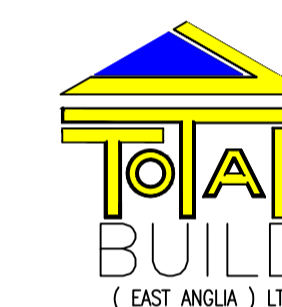

THE COMPLETE SOLUTION TO CONSTRUCTION

- DESIGN / PLANNING
- RENOVATIONS
- EXTENSIONS
- NEW BUILD
- GROUNDWORKS

Registered Office: Havisham House, Dickens Court, Blundeston, Suffolk, NR32 5BA.
E-mail: info@totalbuild.co.uk
Website: www.totalbuild.co.uk
Tel: 01502 733000 **Fax:** 01502 733000
Mobile: 07703332670

Project
Proposed Elevations

Client
Mr & Mrs Daniels
Seeonee
Low Road, Tasburgh
Norfolk. NR15 1AR

Contractor

Date 03.08.22 **Scale** 1:50 @ A1 uno

Plan No. AD-1213 - 2 of 3 **Revision** B