


44, HIGH STREET, SCALBY, SCARBOROUGH, NORTH YORKSHIRE, YO13 0PS

Supplied by: www.ukmapcentre.com
Serial No: 241715
Centre Coordinates: 500985,490497
Production Date: 06/06/2022 13:03:03

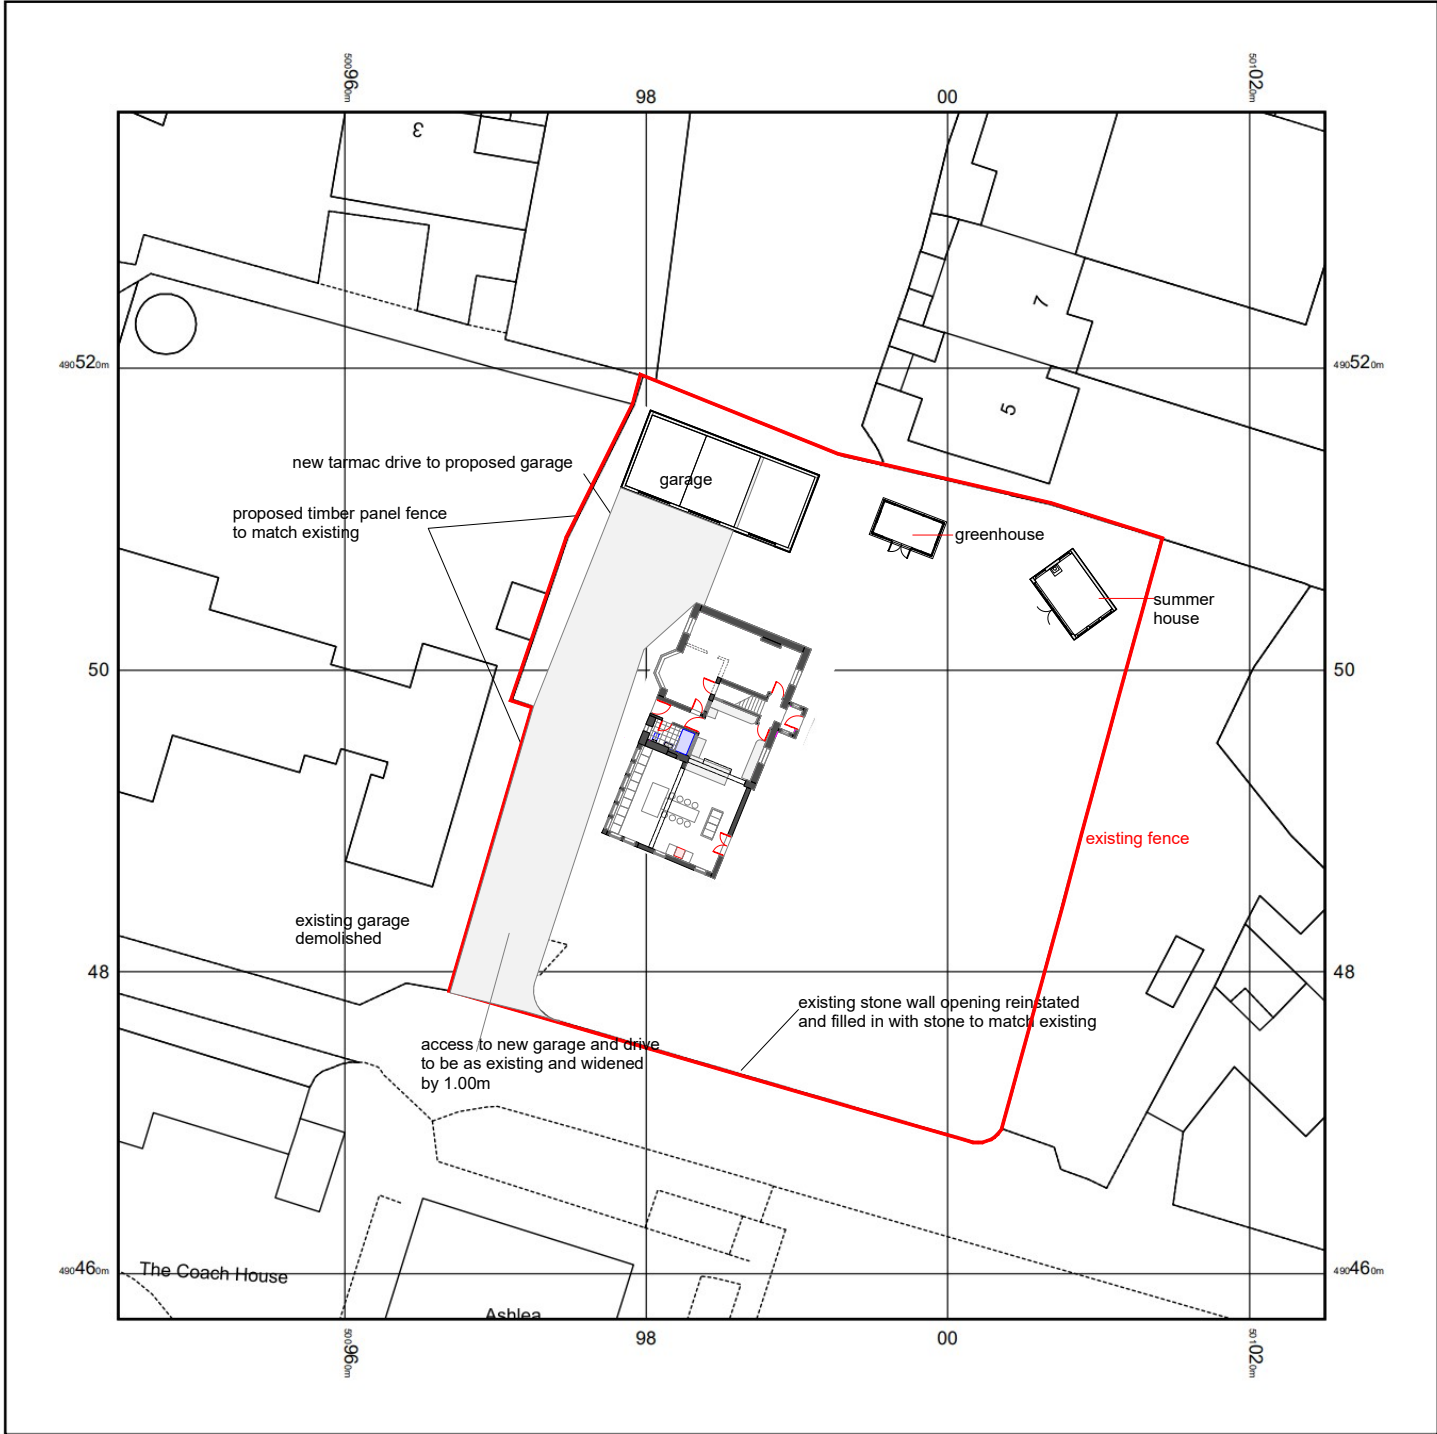

© Crown copyright and database rights 2022 Ordnance Survey 100048957. The representation of road, track or path is no evidence of a boundary or right of way. The representation of features as lines is no evidence of a property boundary.

0m 1cm = 5m 25m
Scale 1:500

44, HIGH STREET, SCALBY, SCARBOROUGH, NORTH YORKSHIRE, YO13 0PS

Supplied by: www.ukmapcentre.com
Serial No: 241716
Centre Coordinates: 500985,490497
Production Date: 06/06/2022 13:03:09



© Crown copyright and database rights 2022 Ordnance Survey 100048957. The representation of road, track or path is no evidence of a boundary or right of way. The representation of features as lines is no evidence of a property boundary.

0m 1cm = 12.5m 62.5m
Scale 1:1250

location and block plans

proposed extension at high street scalby drawing no. 18.04-01