


**EXISTING**

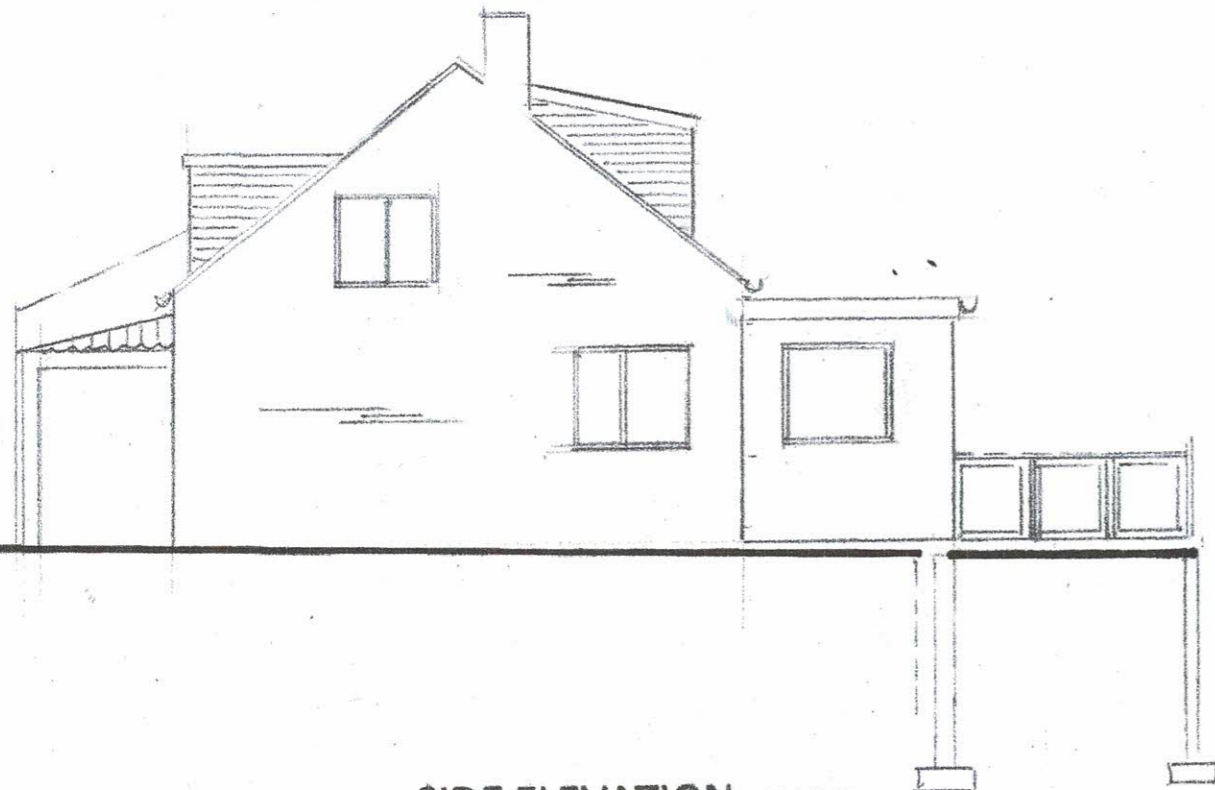

**SIDE ELEVATION** 1:100


**PROPOSED**



**SIDE ELEVATION** 1:100

**SECTION THROUGH**

**@ 1:50**

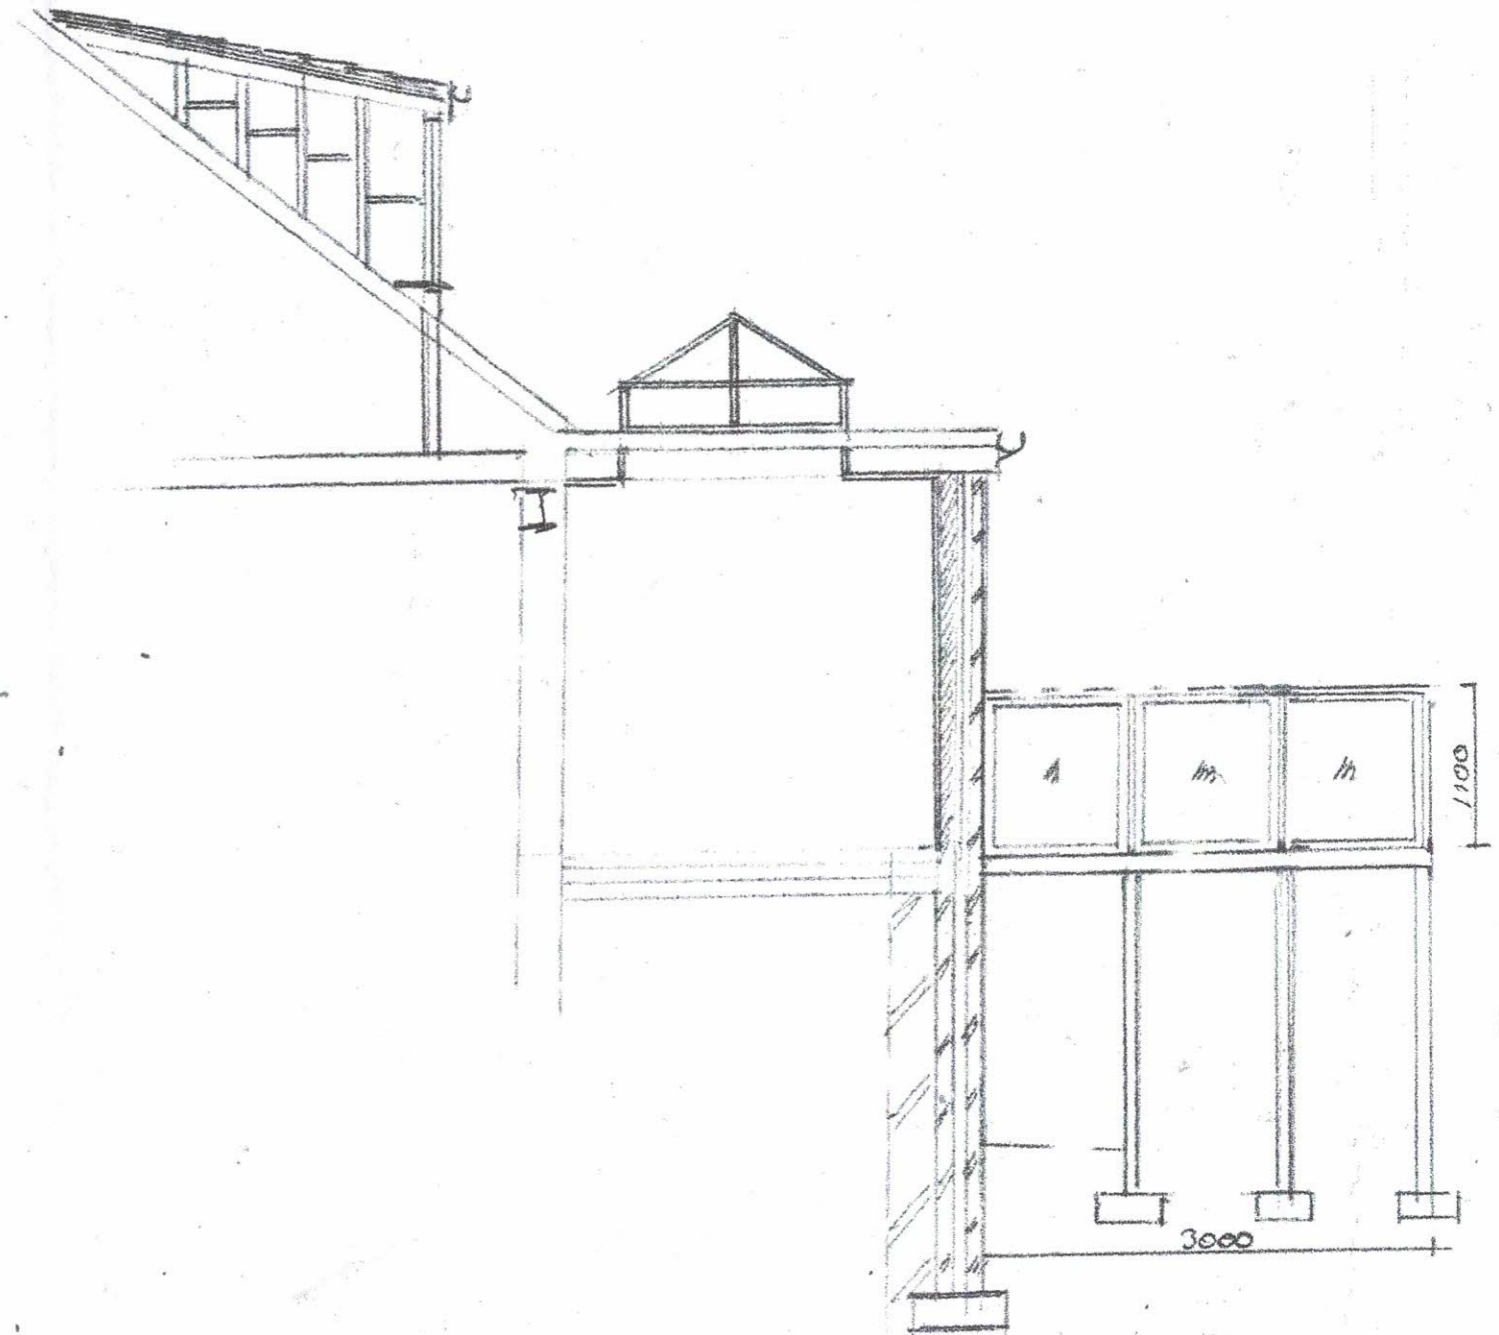

TITLE : ALTERATION & EXTENSION TO REAR  
ELEVATION  
SITE : 9 RIDGE LANE, BRIGGSWATH  
CLIENT: MR & MRS ANDREOLI  
DATE : MAY 2022 REF : ERM/VA/001  
SCALE: 1:100 & 1:50 @ A3