



GROUND FLOOR PLAN




FRONT ELEVATION

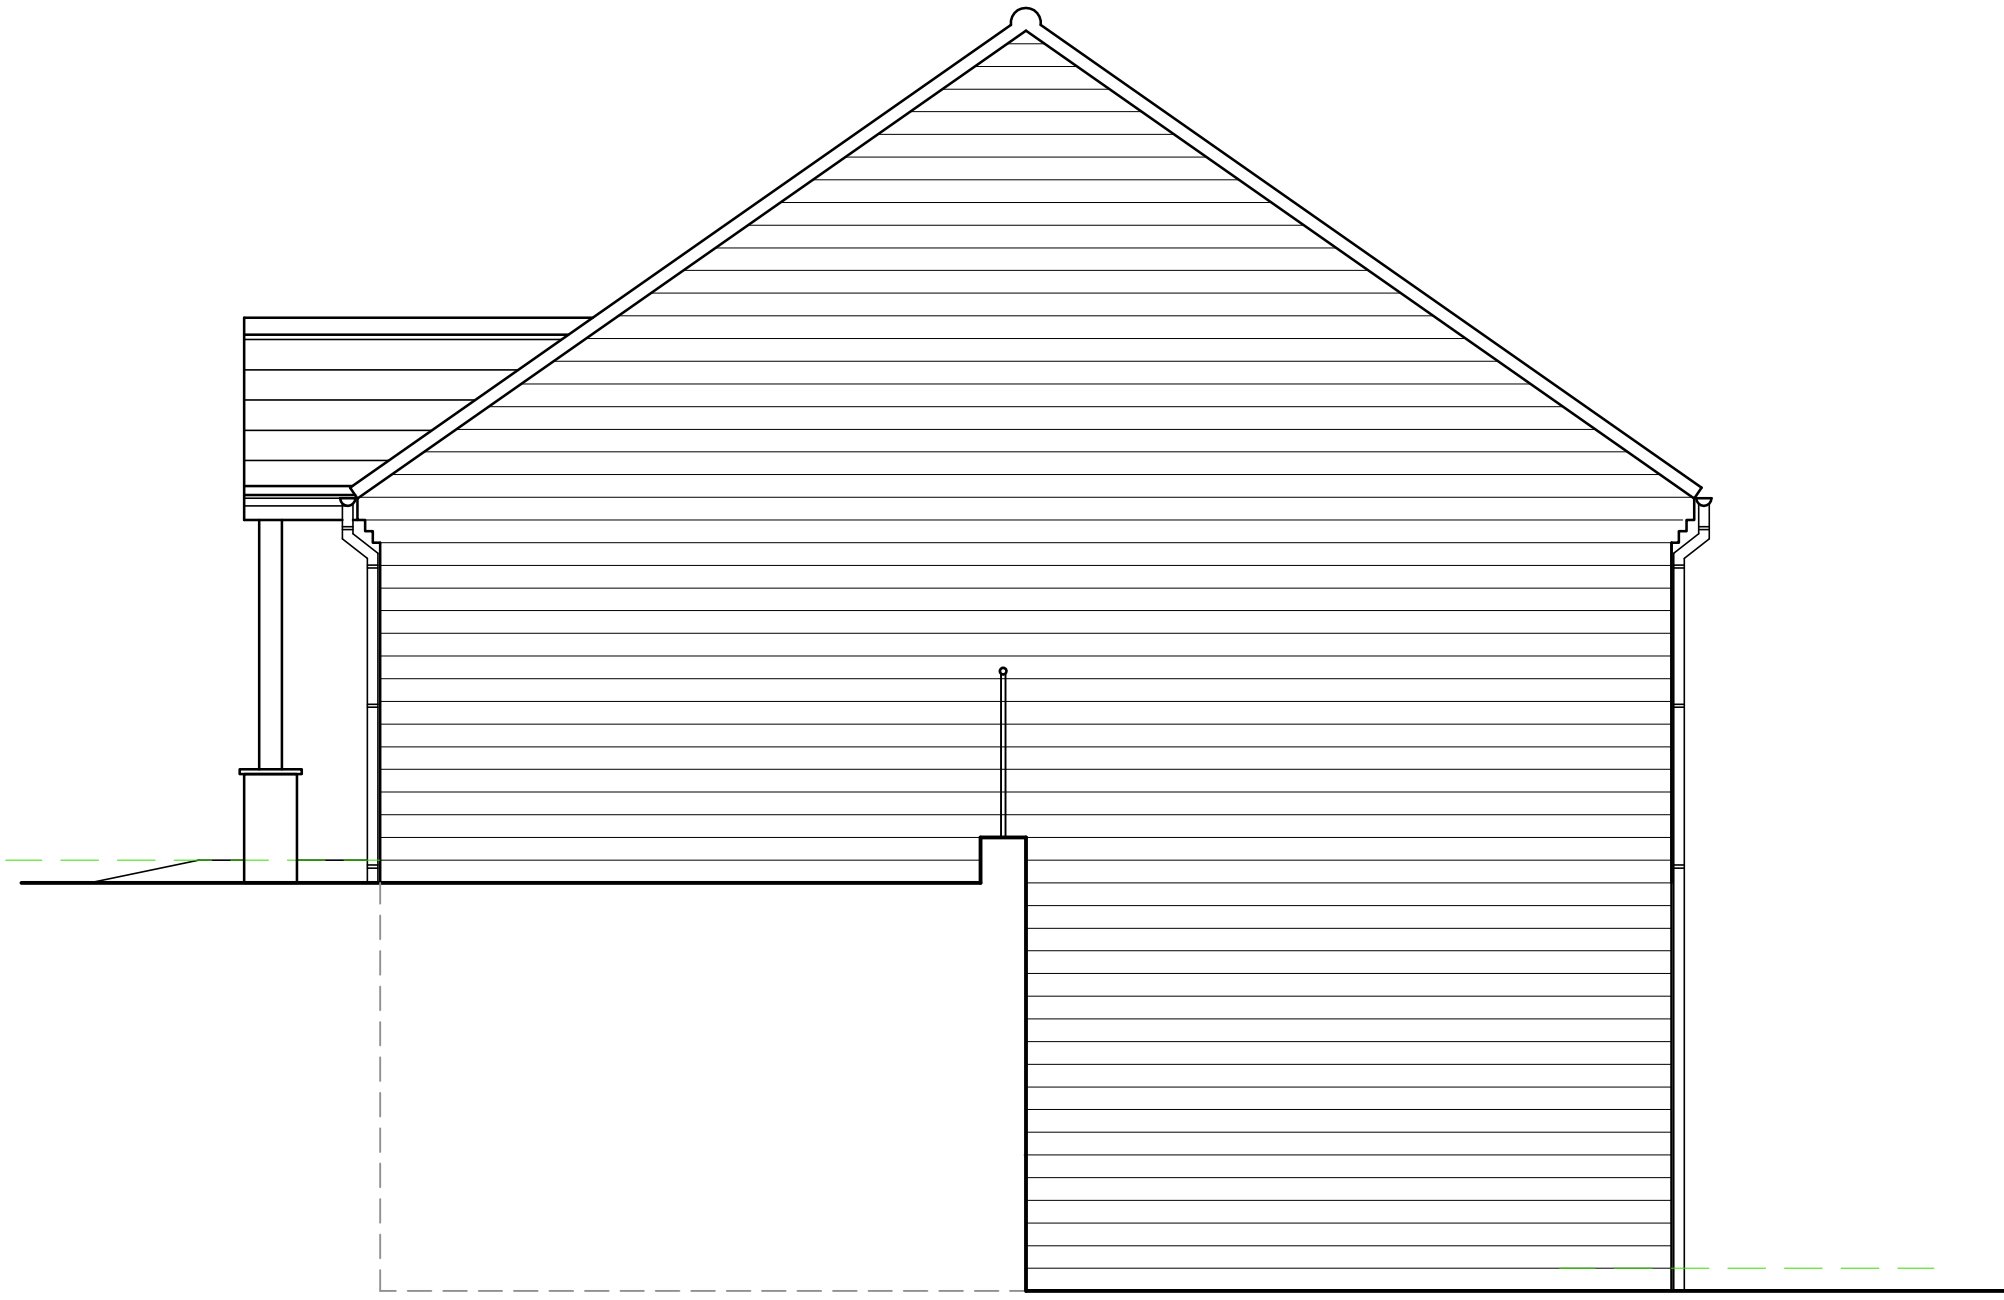


SIDE ELEVATION

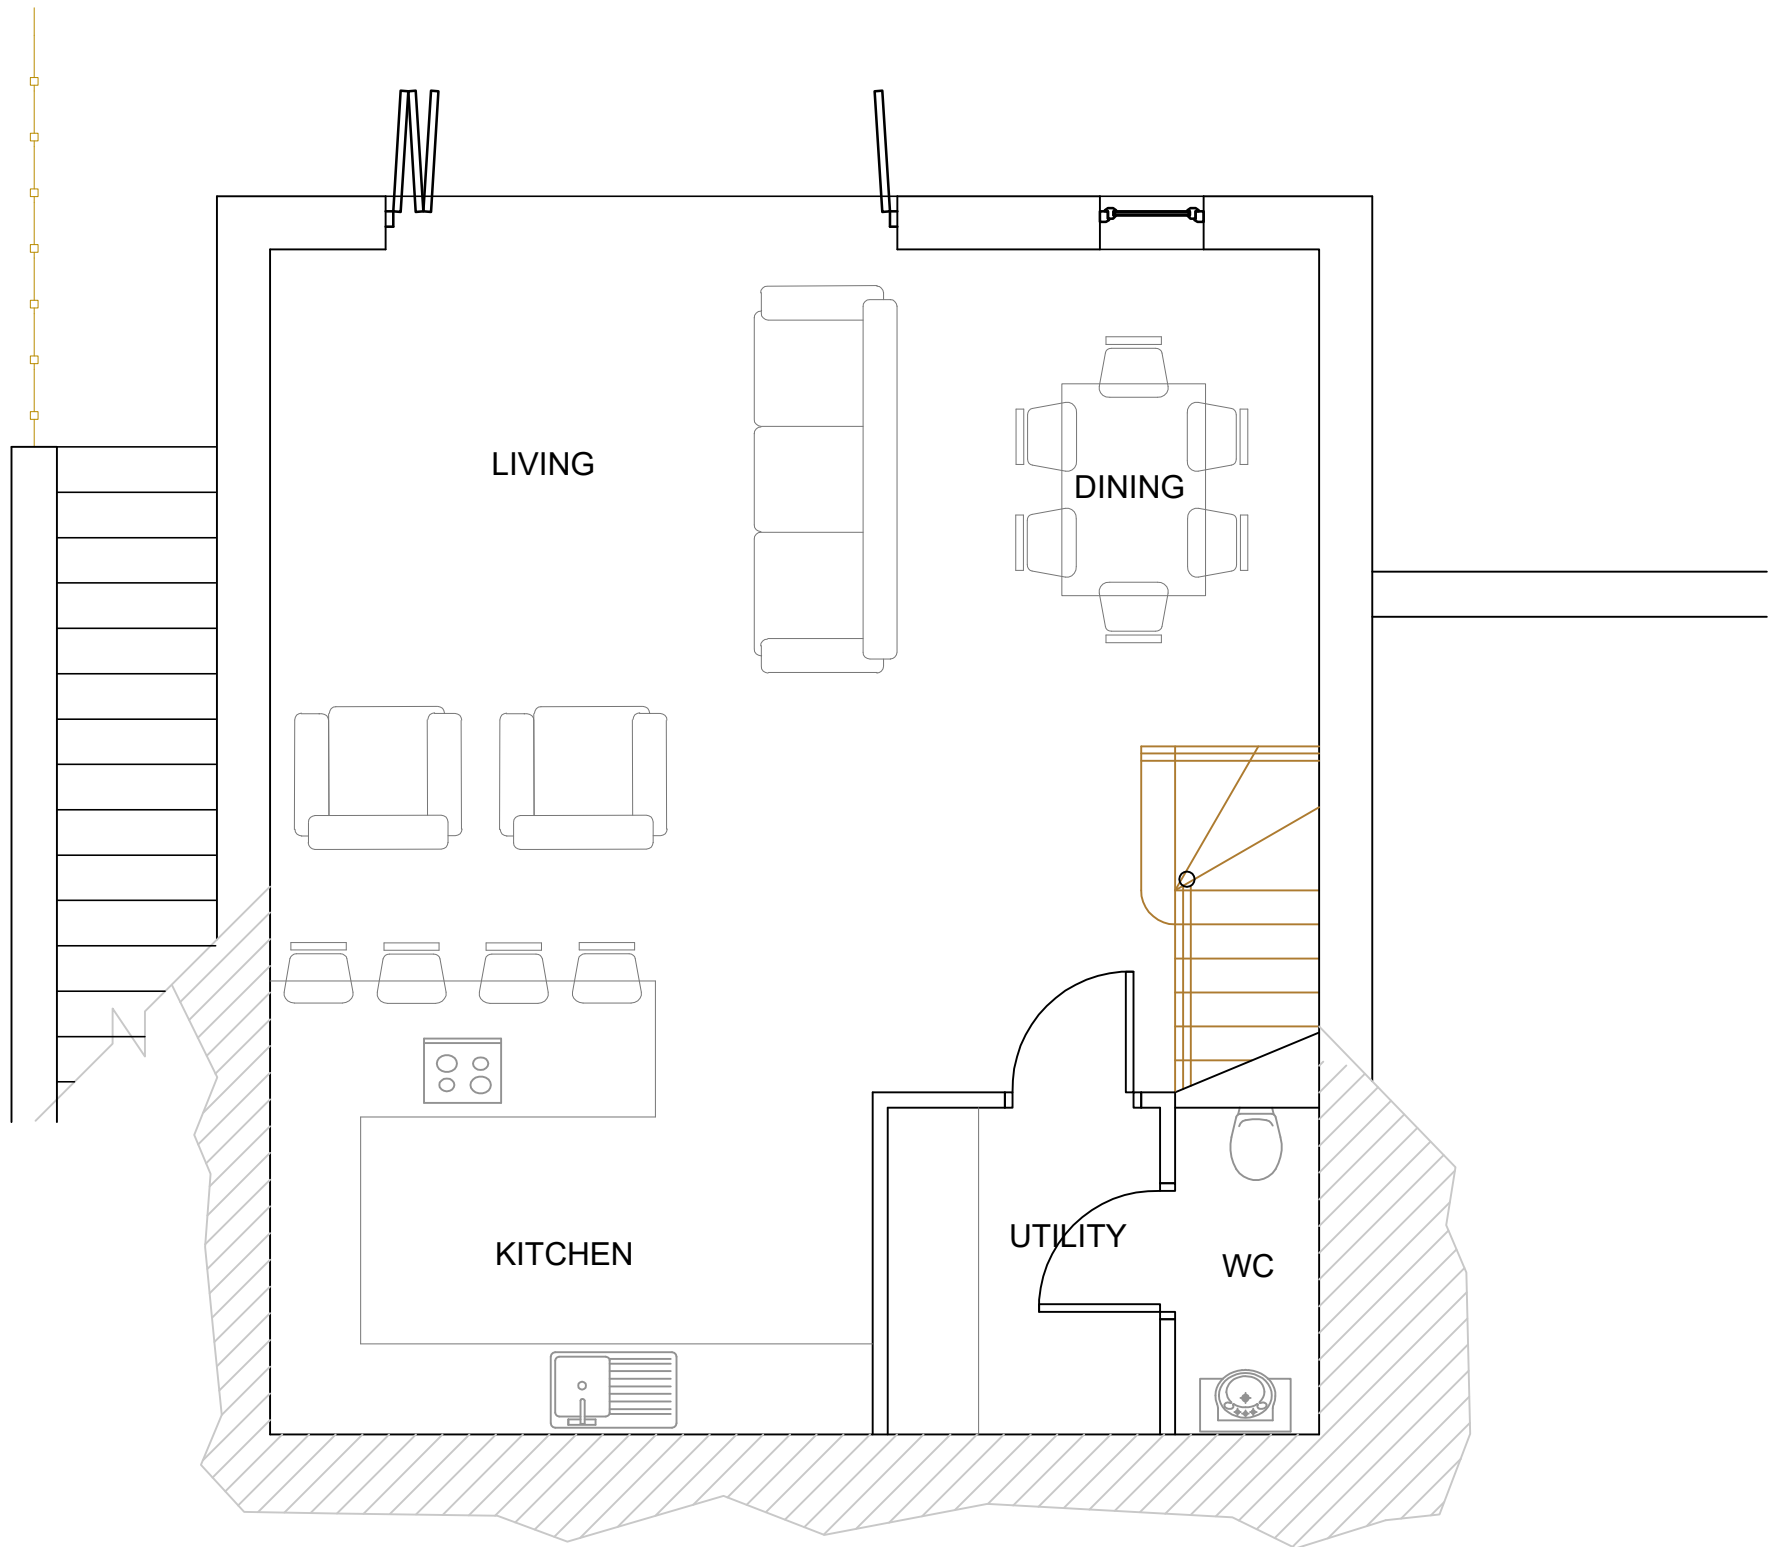

LOWER GROUND FLOOR PLAN

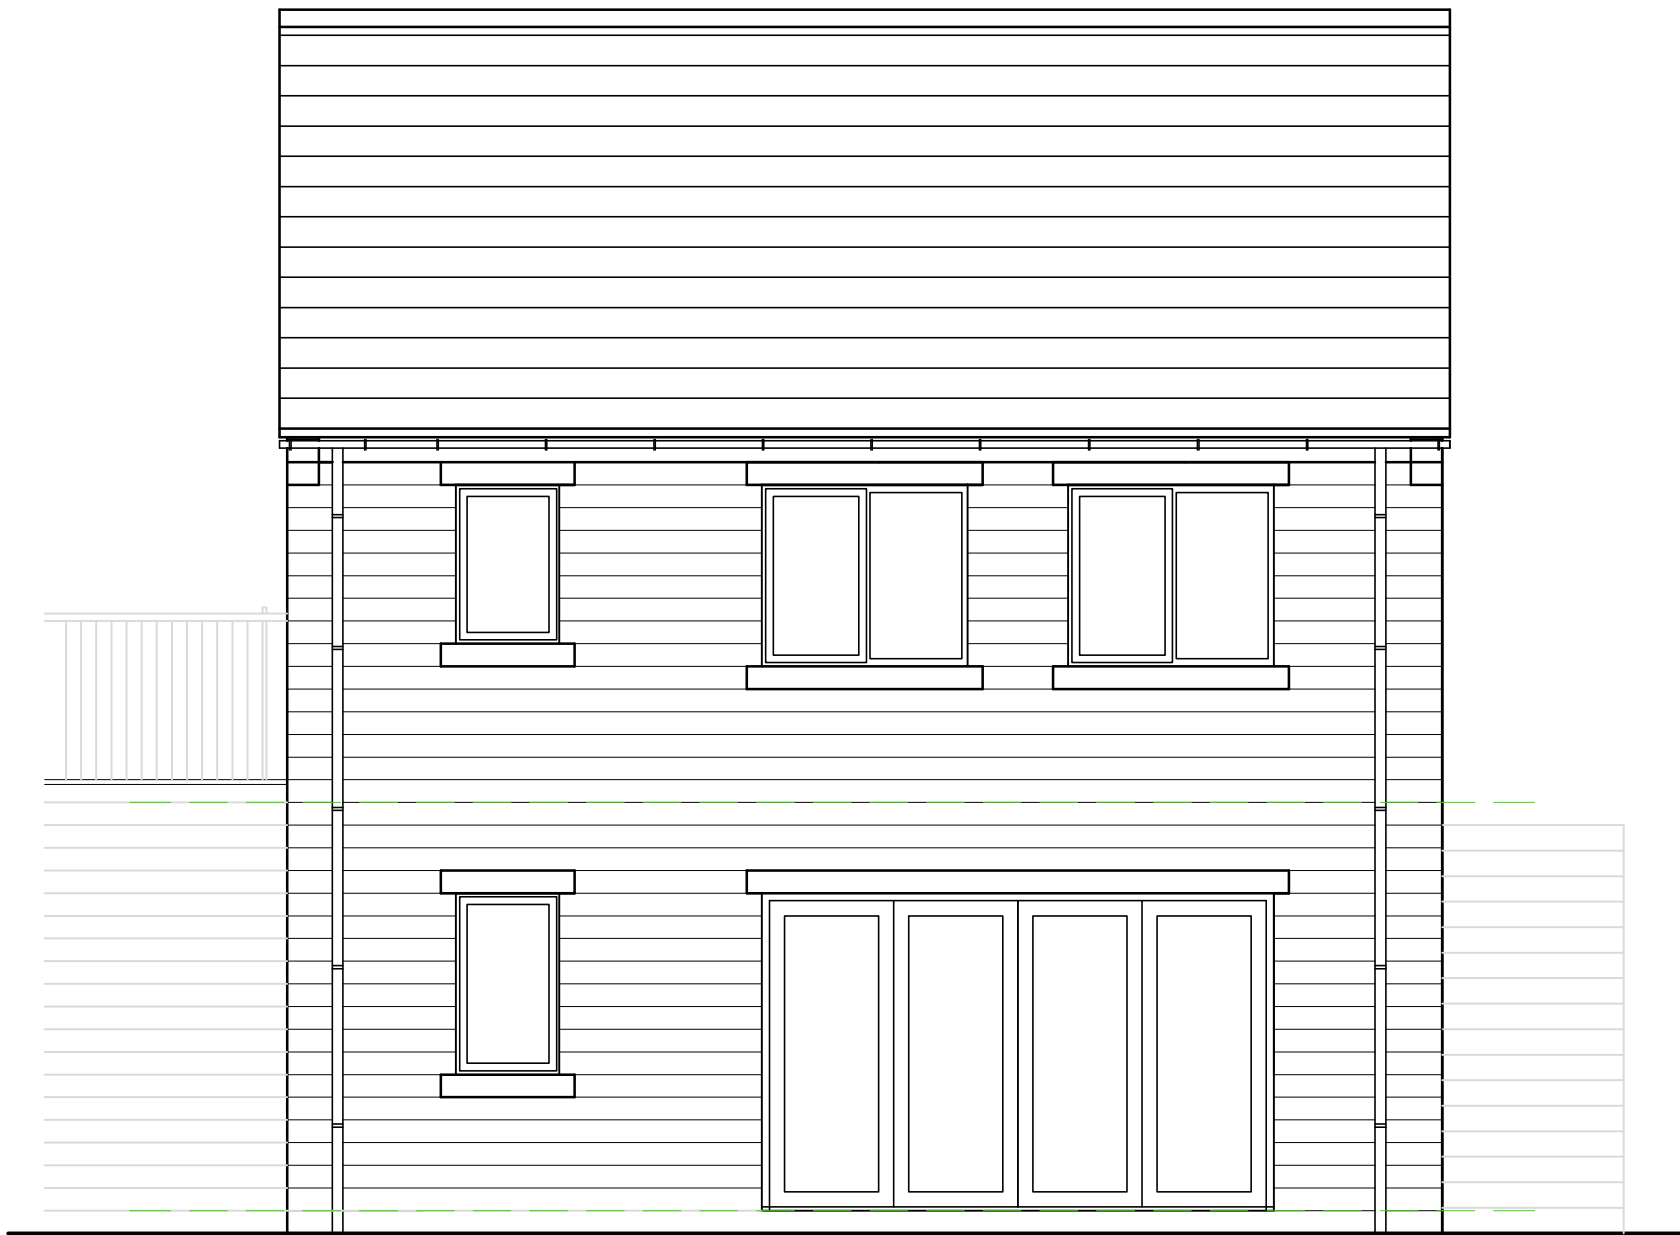

REAR ELEVATION

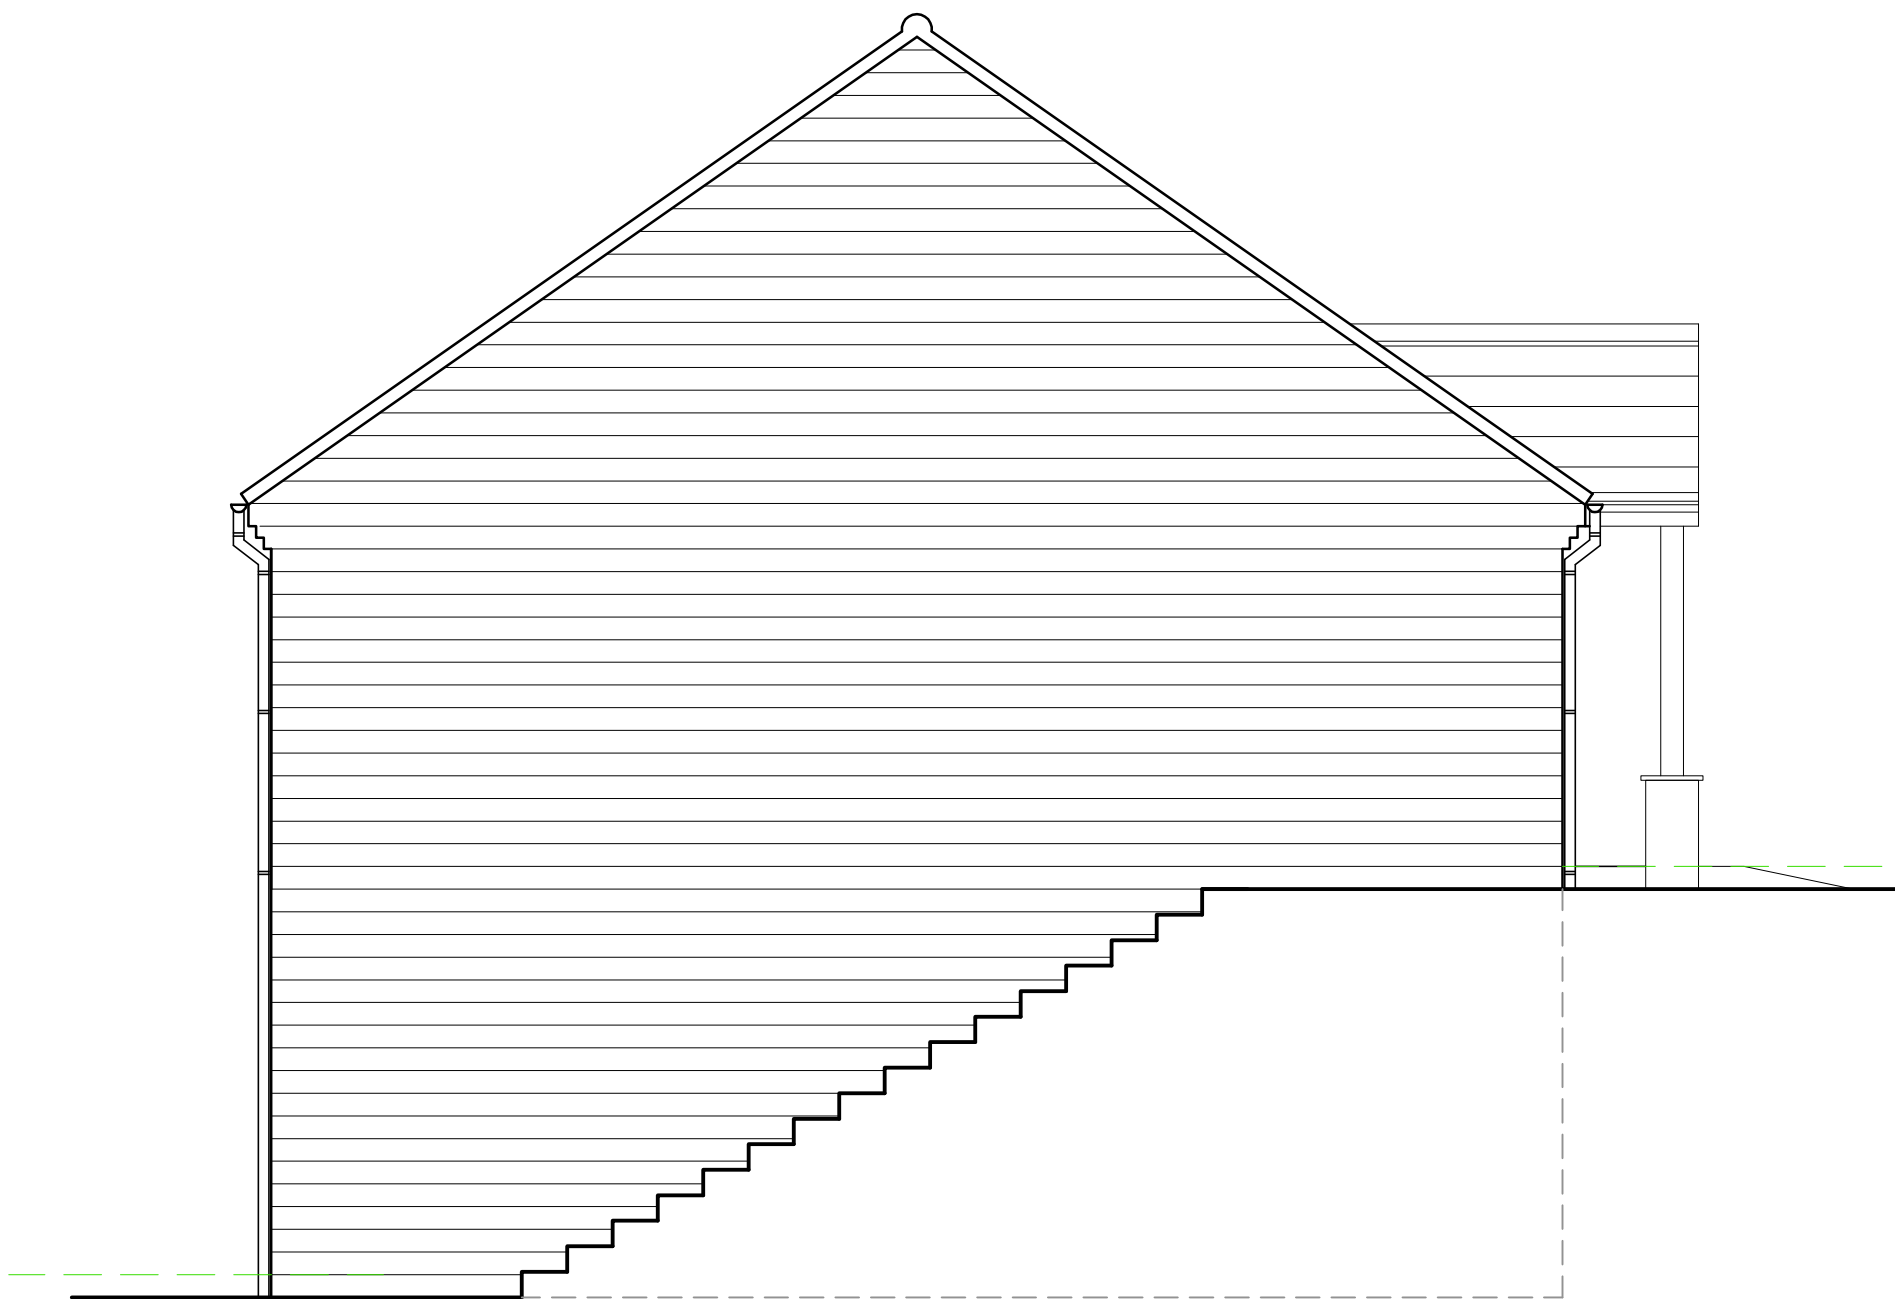

SIDE ELEVATION