



ROOF PLAN

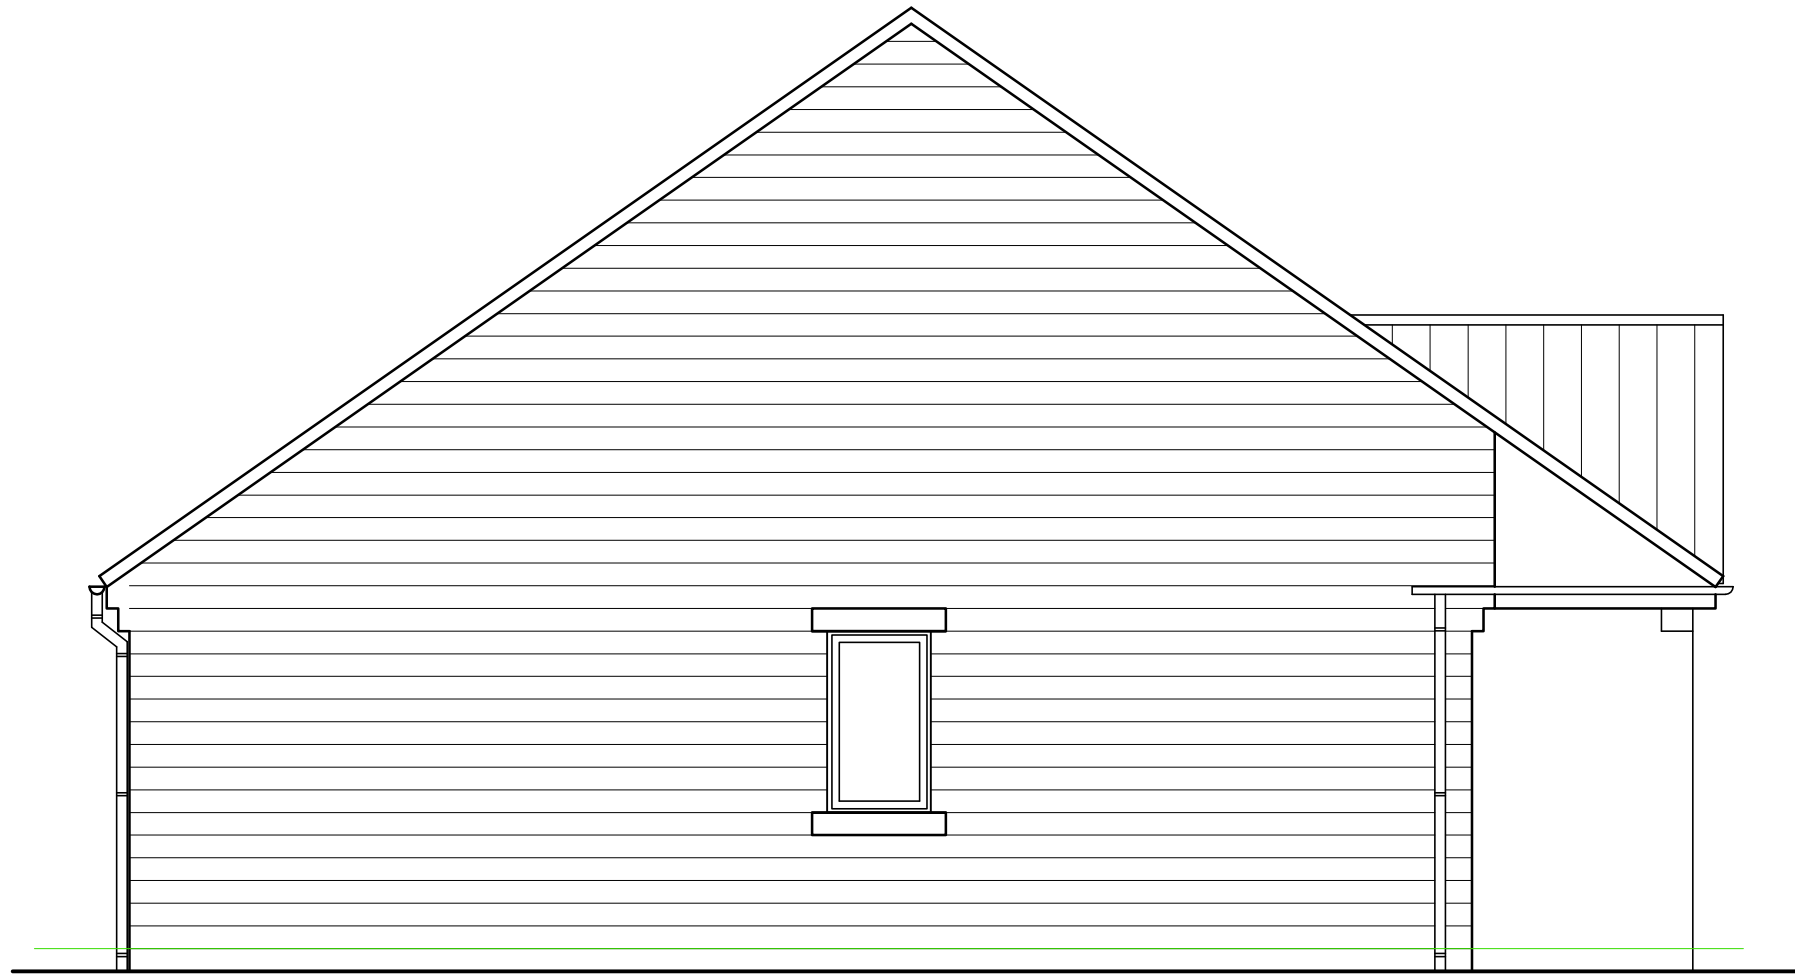


SIDE ELEVATION



FRONT ELEVATION

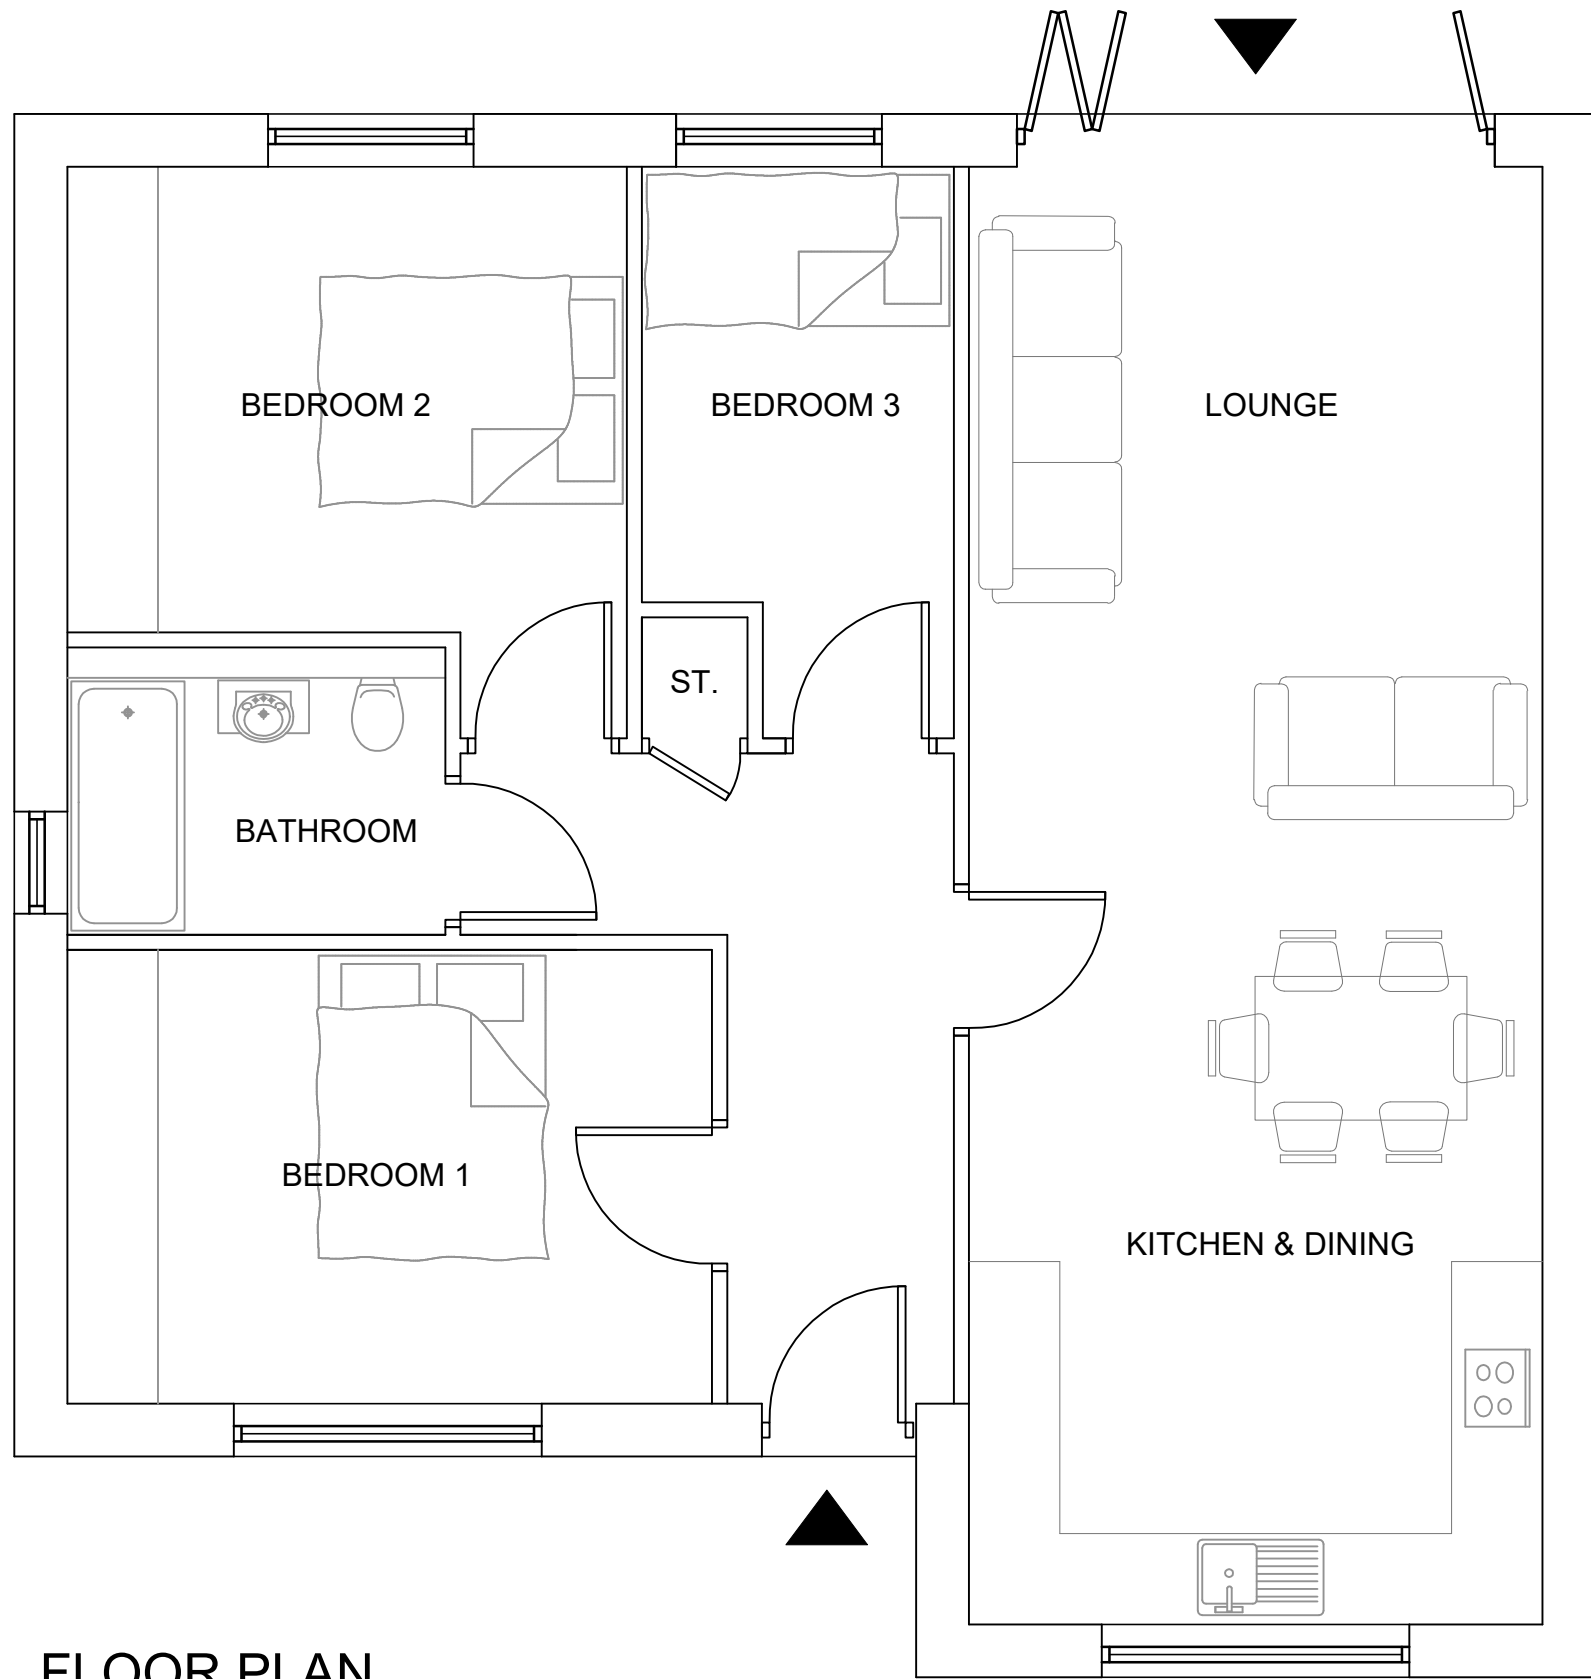

FLOOR PLAN

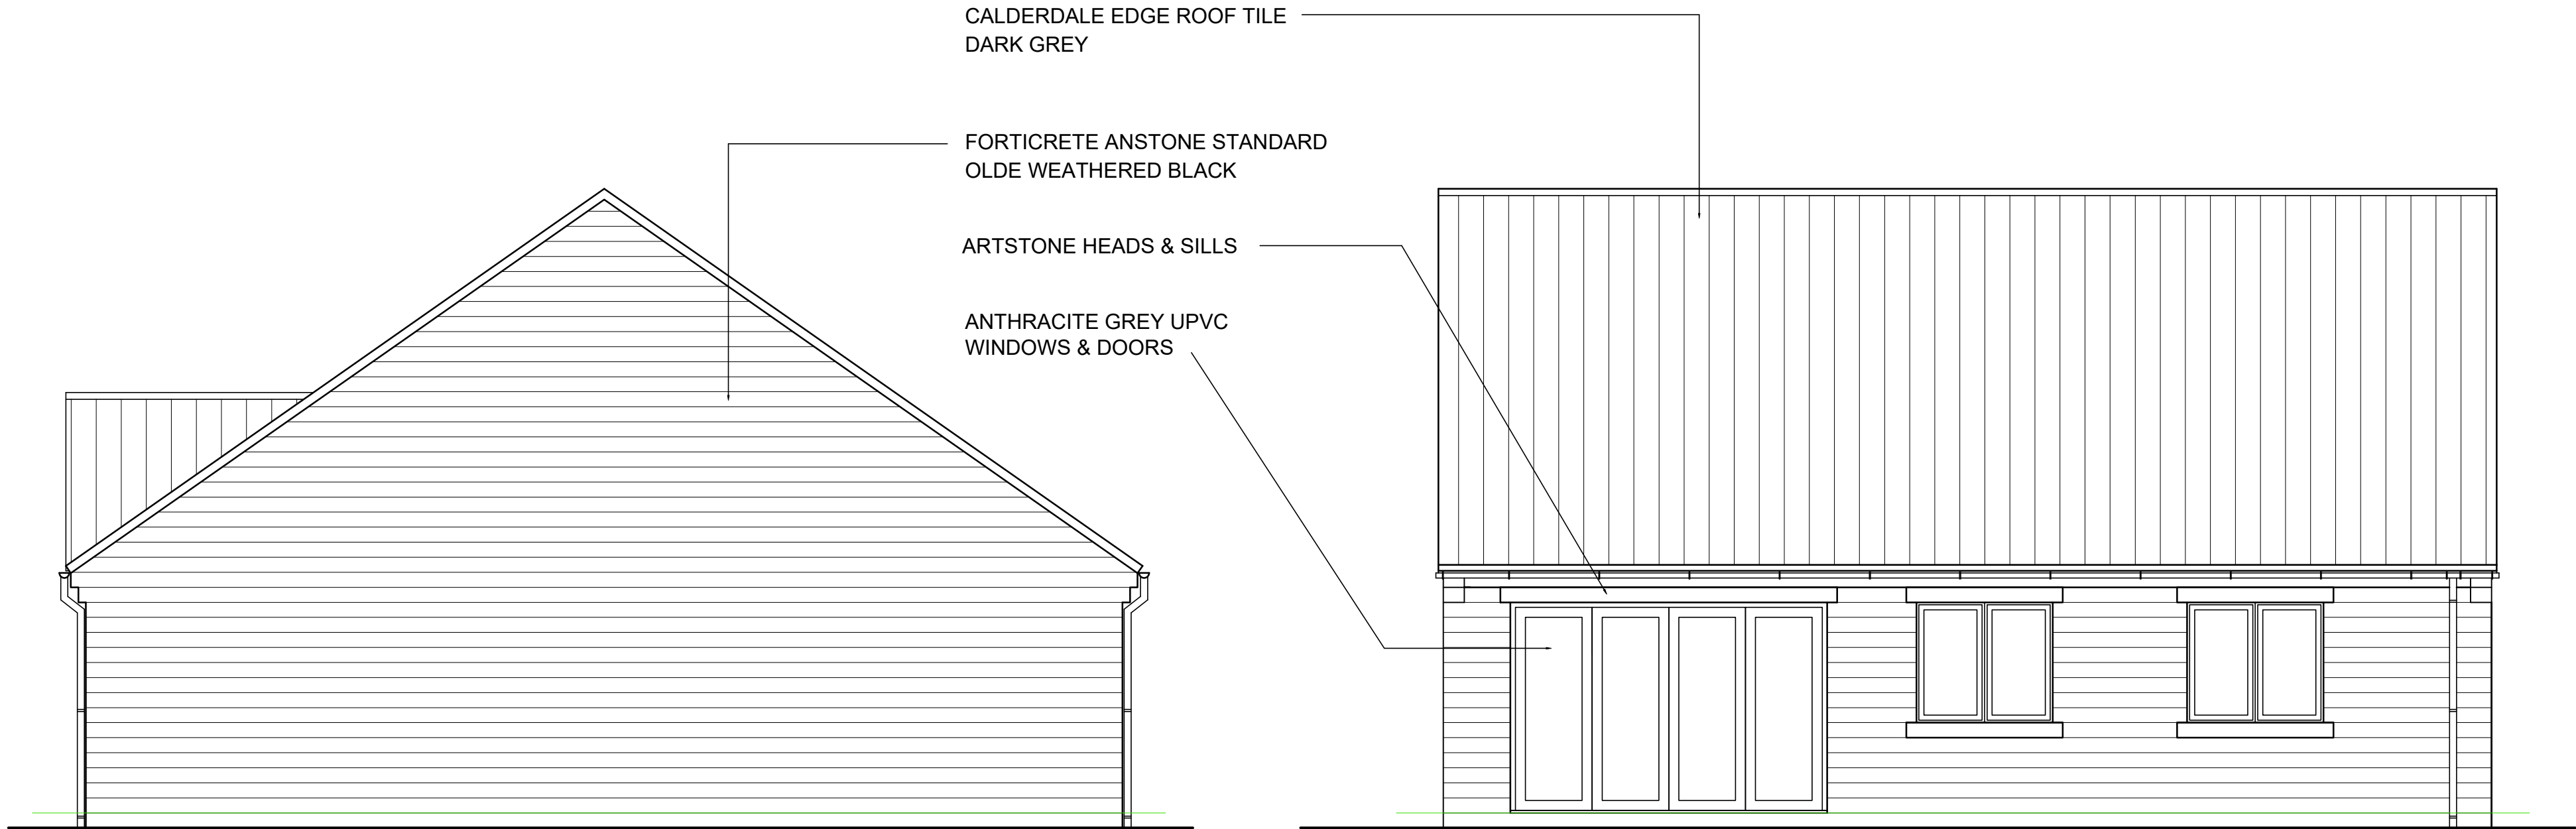

SIDE ELEVATION

REAR ELEVATION