



FIRST FLOOR PLANS



PROPOSED FRONT ELEVATIONS

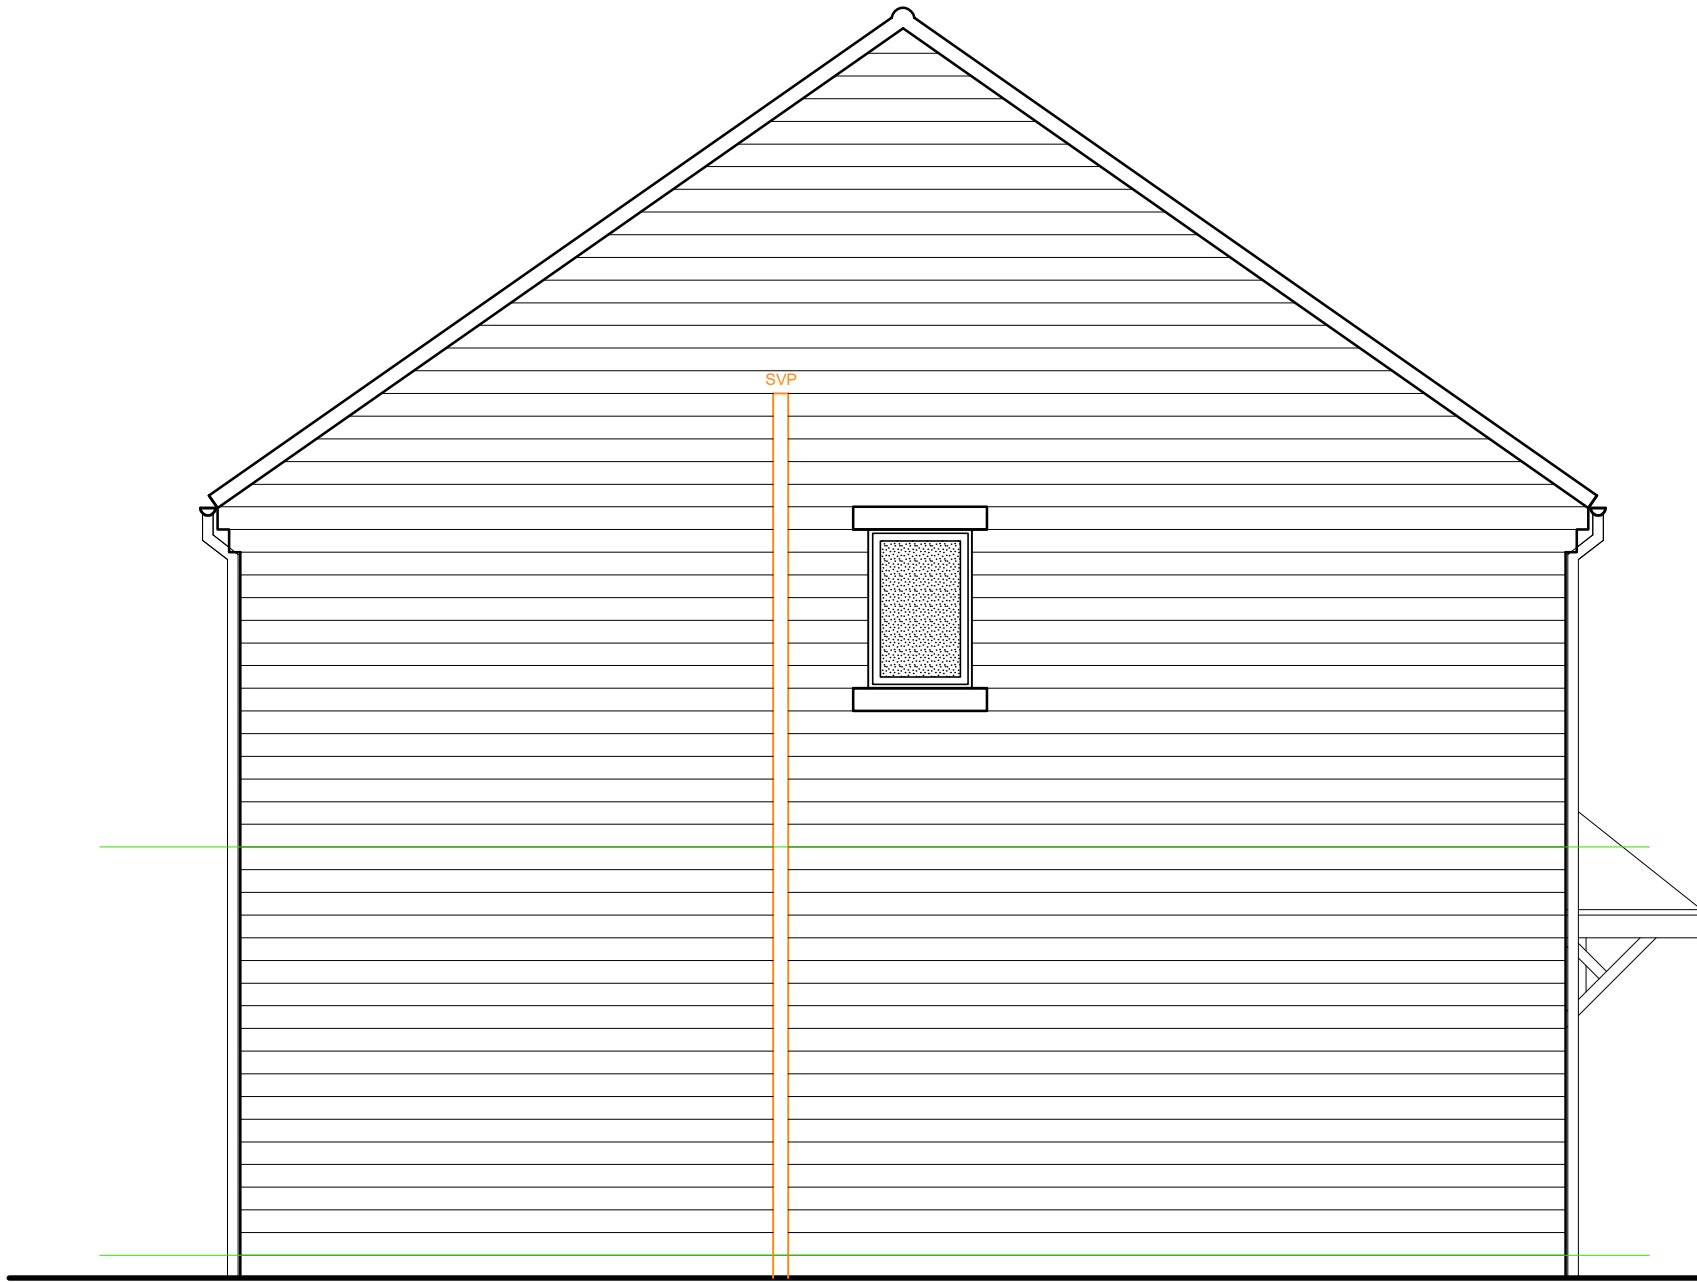

PROPOSED SIDE ELEVATIONS

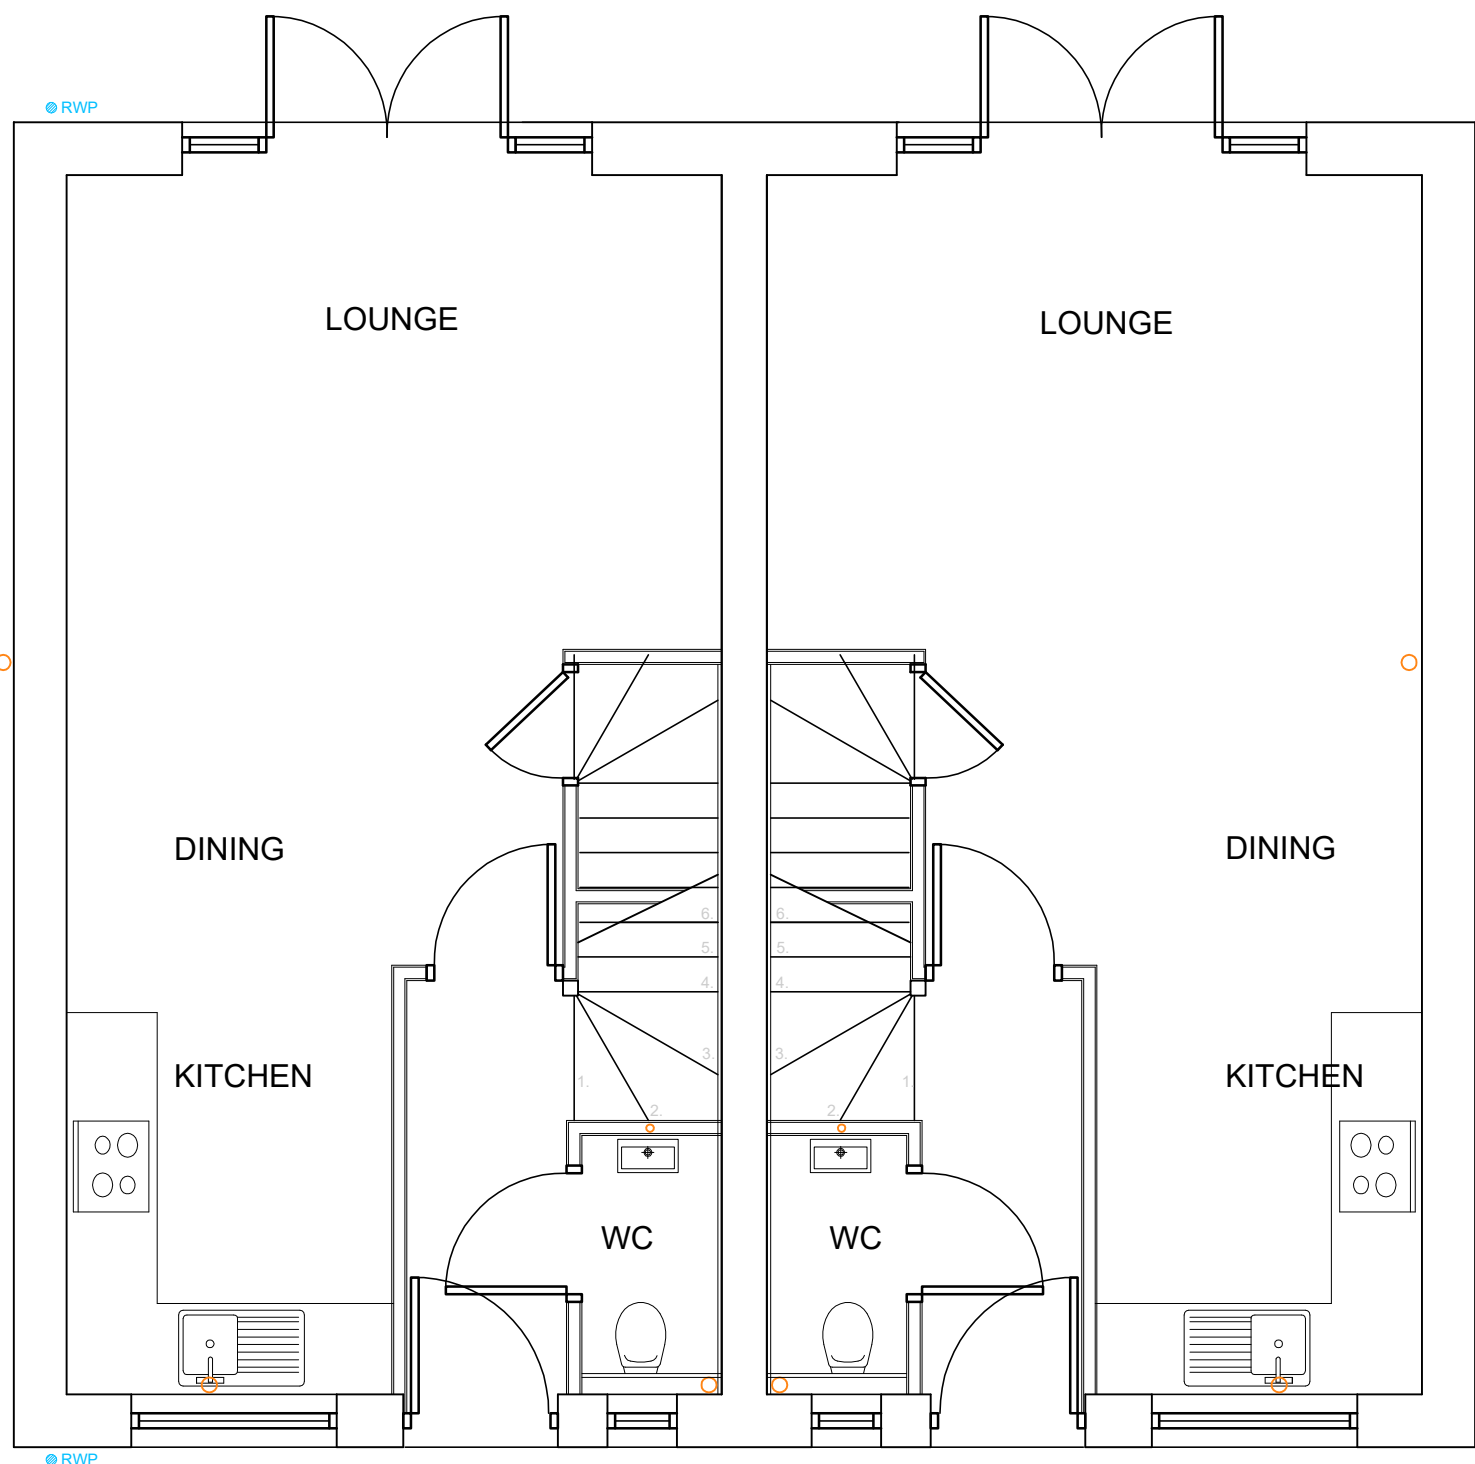

GROUND FLOOR PLANS



PROPOSED REAR ELEVATIONS



PROPOSED SIDE ELEVATIONS