

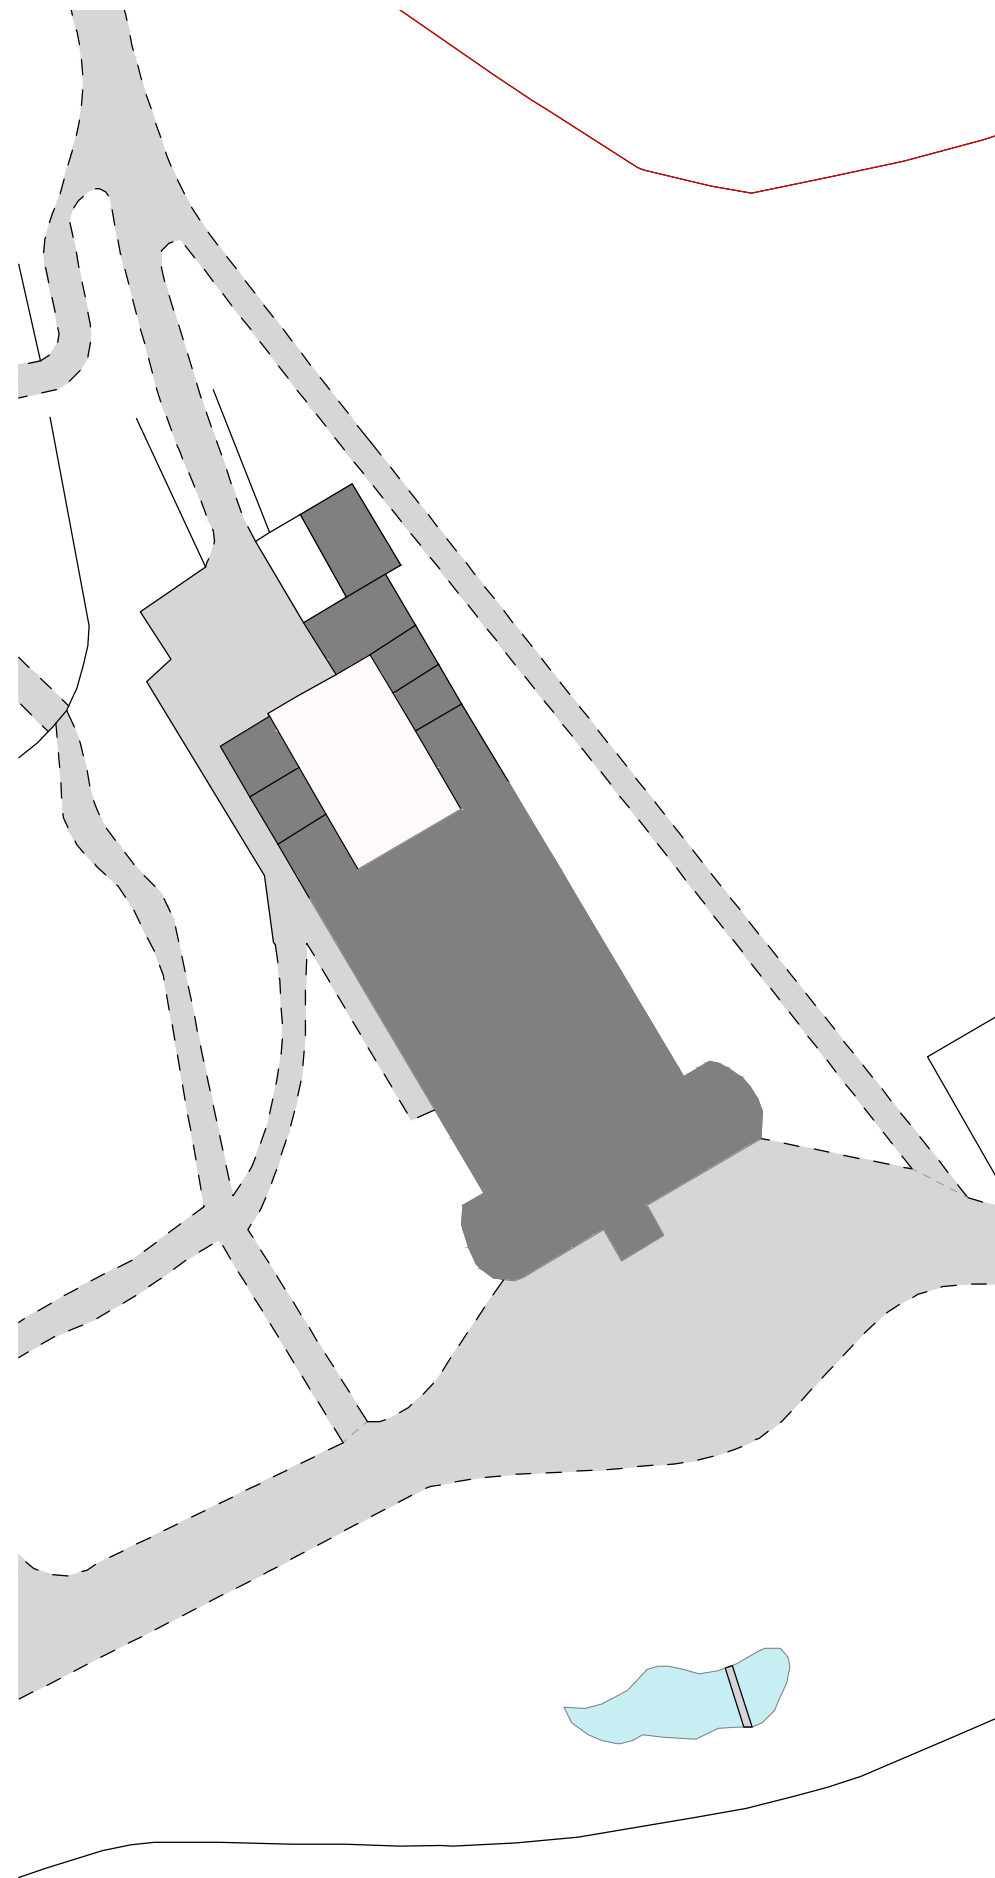


Location Plan
1:2500

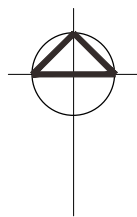

Block Plan
1:500

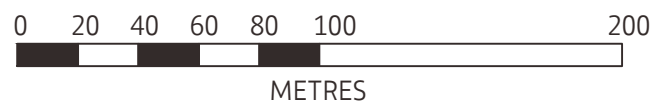

Notes :

Drawing taken from archive plans and cannot be wholly relied on for accuracy

⚠ CDM Regulations 2015:

The designs on this drawing and all drawings relating to it have been prepared with due consideration of the need to identify hazards and give regard to their elimination or minimization. Remaining hazards are noted on this drawing where applicable.

Rev	Date	Revision	By
-	-	-	-

Client:
Guy Goodfellow

Project:
Biggar Park House
Biggar, South Lanarkshire
ML12 6JS

Title:
Location Plan
As Existing

Issue Status:
PLANNING

Scale:
VAR

Original Size:
A3

Date:
MARCH 2021

Drawn by:
HB

Checked by:
AC

Project No: E3587	Stage: 4 - Technical Design	Drawing No: S (-) 001	Rev: -
-----------------------------	--------------------------------	---------------------------------	-----------

20 Torphichen Street, Edinburgh, Scotland, EH3 8JB
Phone +44 (0)131 225 4235 Fax +44 (0)131 220 0499
enquiries@weareglm.com
www.weareglm.com

©GLM

