
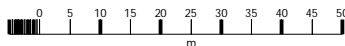


# 57b Liverpool Road North, L40 0SA

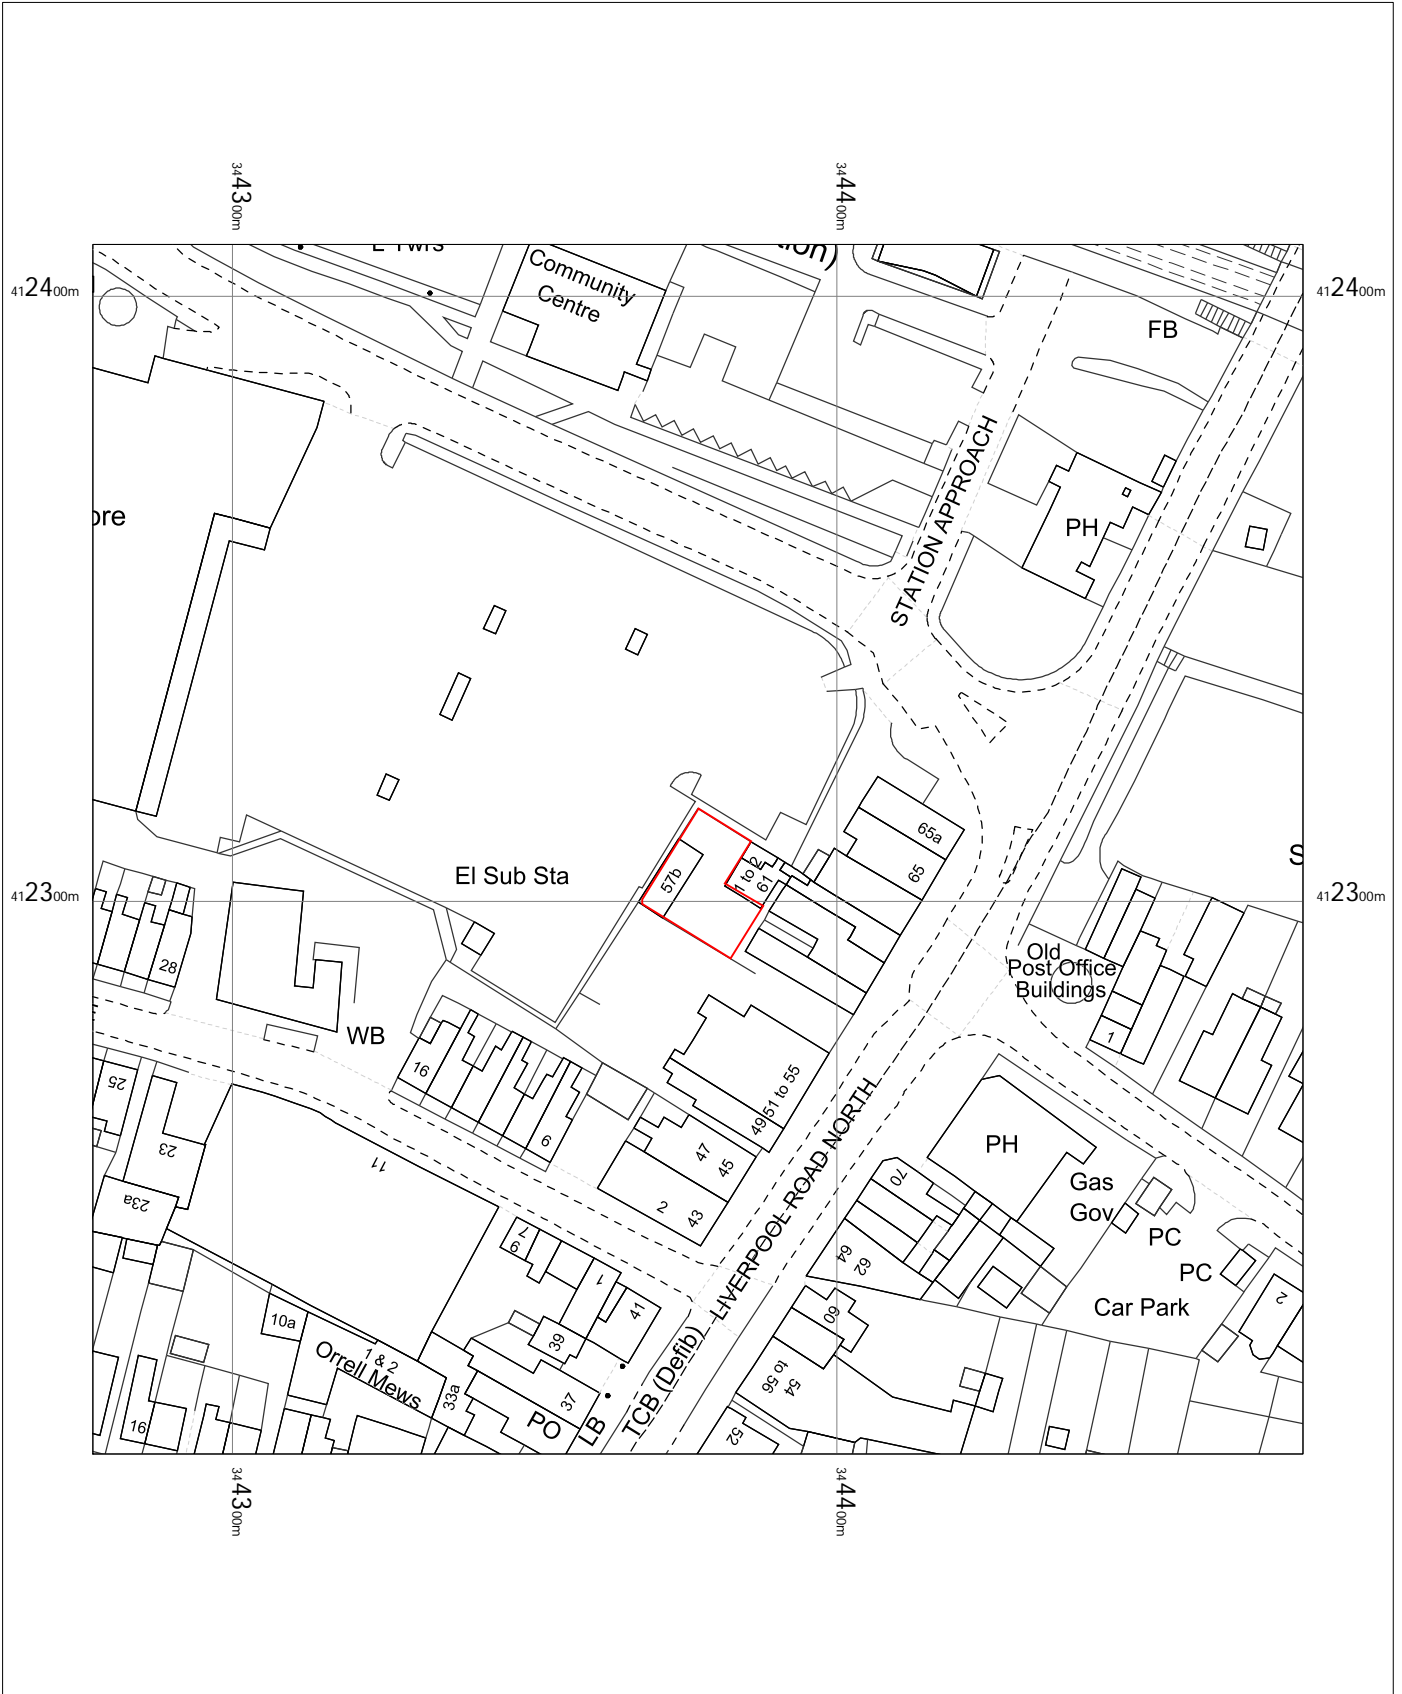

The Old Bakery  
57b Liverpool Road North,  
Ormskirk,  
Burscough,  
Lancashire  
L40 0SA

OS MasterMap 1250/2500/10000 scale  
Monday, August 1, 2022, ID: CMMPM-01053540  
[www.myplanningmap.co.uk](http://www.myplanningmap.co.uk)

1:1250 scale print at A4, Centre: 344377 E, 412309 N

© Crown Copyright Ordnance Survey. Licence no. AC0000849896

