
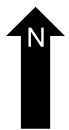
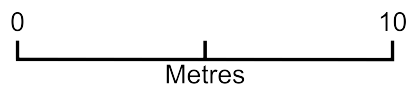


Vine Cottage

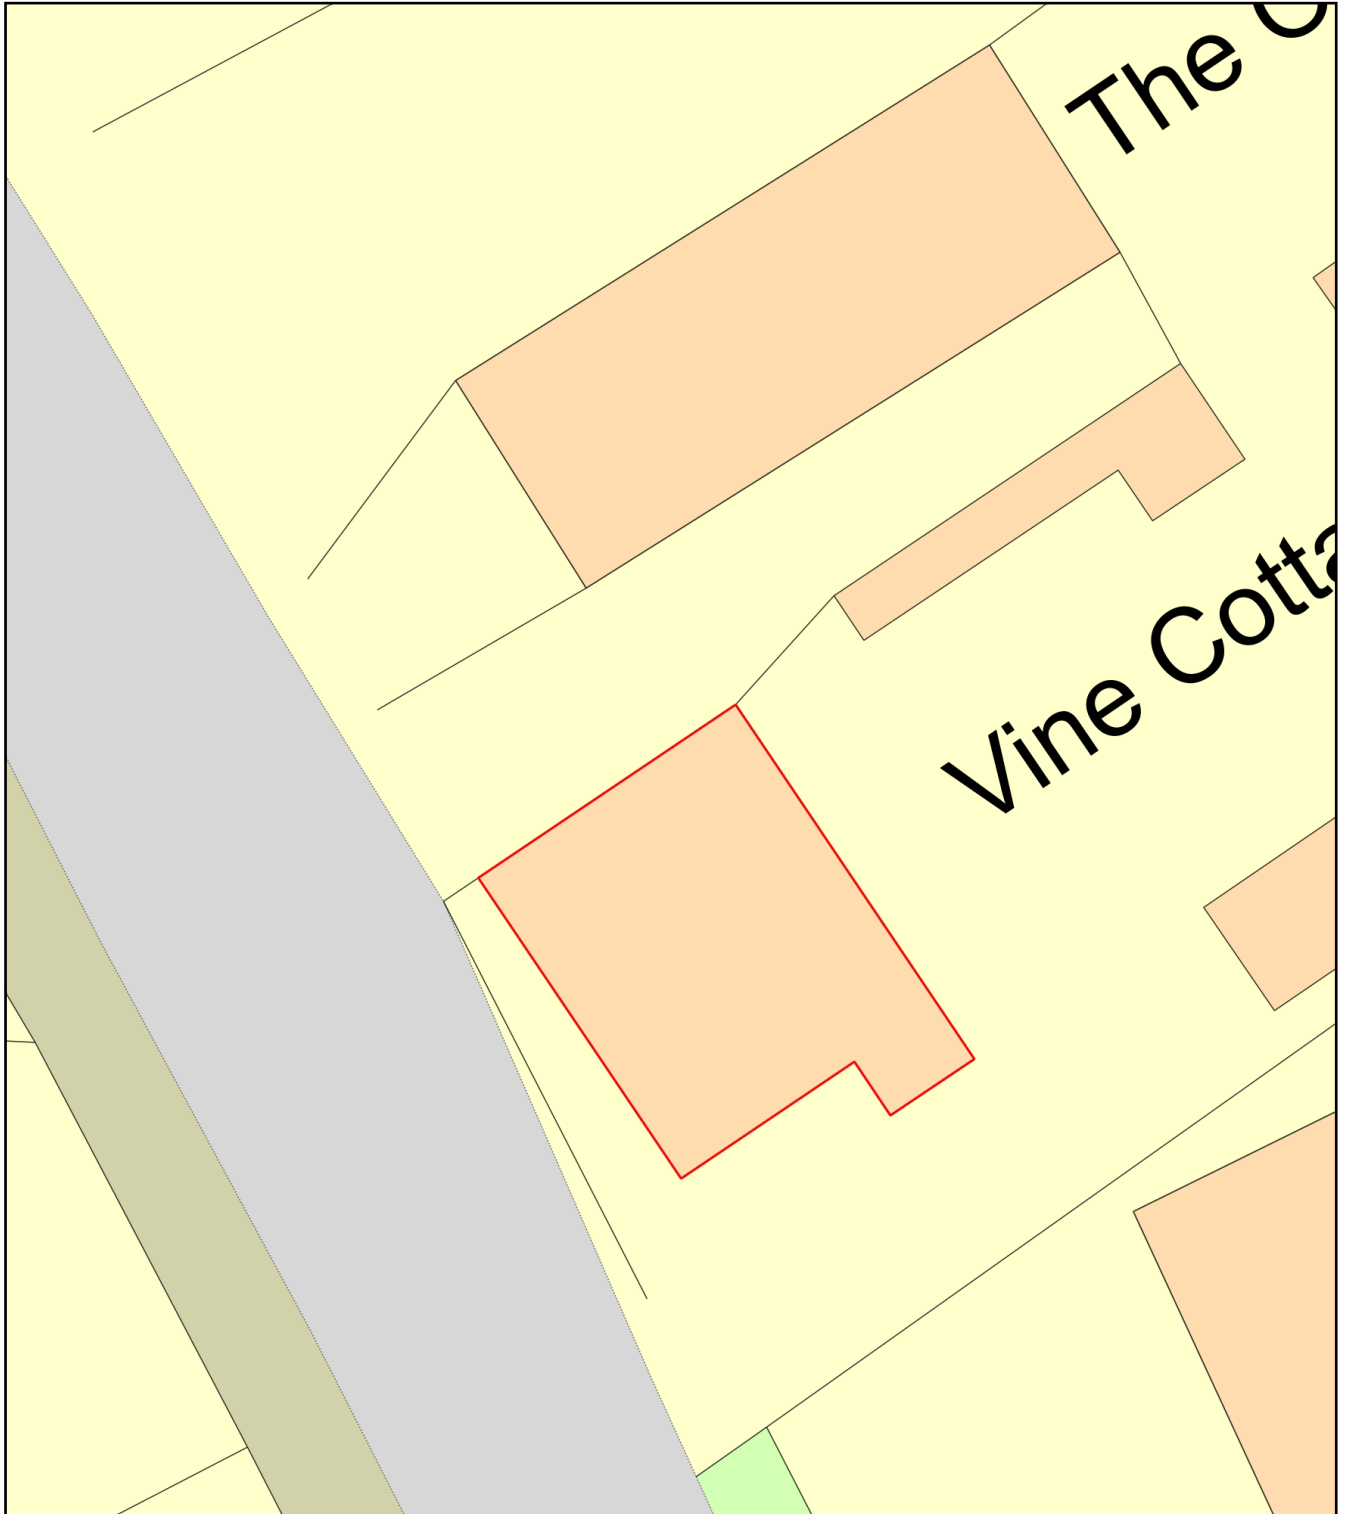

Plan Produced for: Thomas Galloway
Date Produced: 26 Apr 2022
Plan Reference Number: TQRQM22116170250534
Scale: 1:200 @ A4