


Do not scale from drawing. Use figured dimensions only. All dimensions to be checked on site by the contractor and any discrepancies to be notified to the architect prior to works being carried out.

**Site Boundary Legend**

- Application Boundary —
- Ownership Boundary —

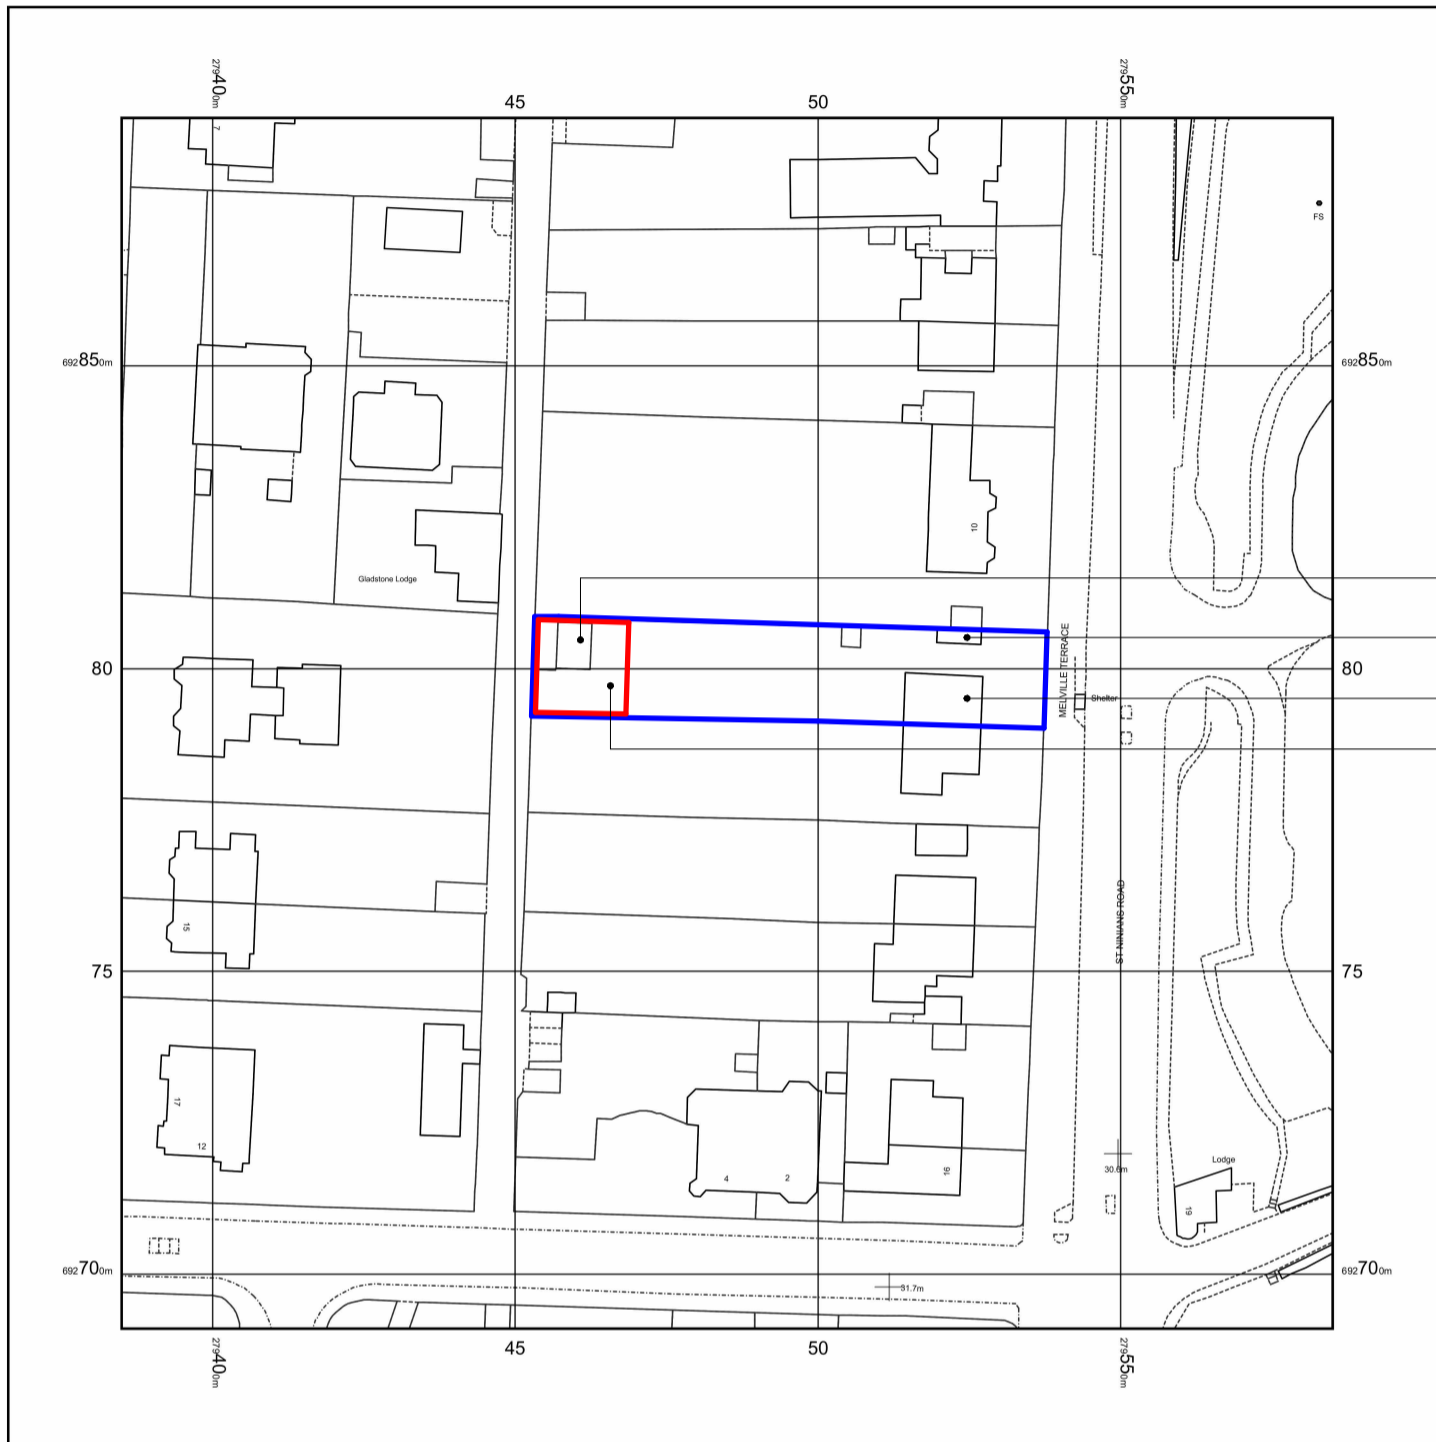

- Garages
- Coal Shed
- 11 Melville Terrace
- Spoil heap

© Crown copyright and database rights 2021 Ordnance Survey 100048957. The representation of road, track or path is no evidence of a boundary or right of way. The representation of features as lines is no evidence of a property boundary.

Supplied by: [www.ukmapcentre.com](http://www.ukmapcentre.com)  
Serial No: 229701  
Centre Coordinates: 279485,692791  
Production Date: 15/12/2021 14:38:18

11B, MELVILLE TERRACE, STIRLING, FK8 2NE

# PLANNING

**Revisions:**



**Title:** Existing Location Plan  
**Project:** Melville Terrace  
**Client:** Eric Catterson  
**Drawing No:** MTR-SJM-0-R1-DR-A-0001

**Revision:**  
**Scale:** @ A3  
**Date:** AUGUST 2022

Wraysbury  
 Watt Road  
 Bridge of Weir  
 PA11 3DN  
 T: 07715 374  
 556  
[www.studiosjm.co.uk](http://www.studiosjm.co.uk)