


Do not scale from drawing. Use figured dimensions only. All dimensions to be checked on site by the contractor and any discrepancies to be notified to the architect prior to works being carried out.

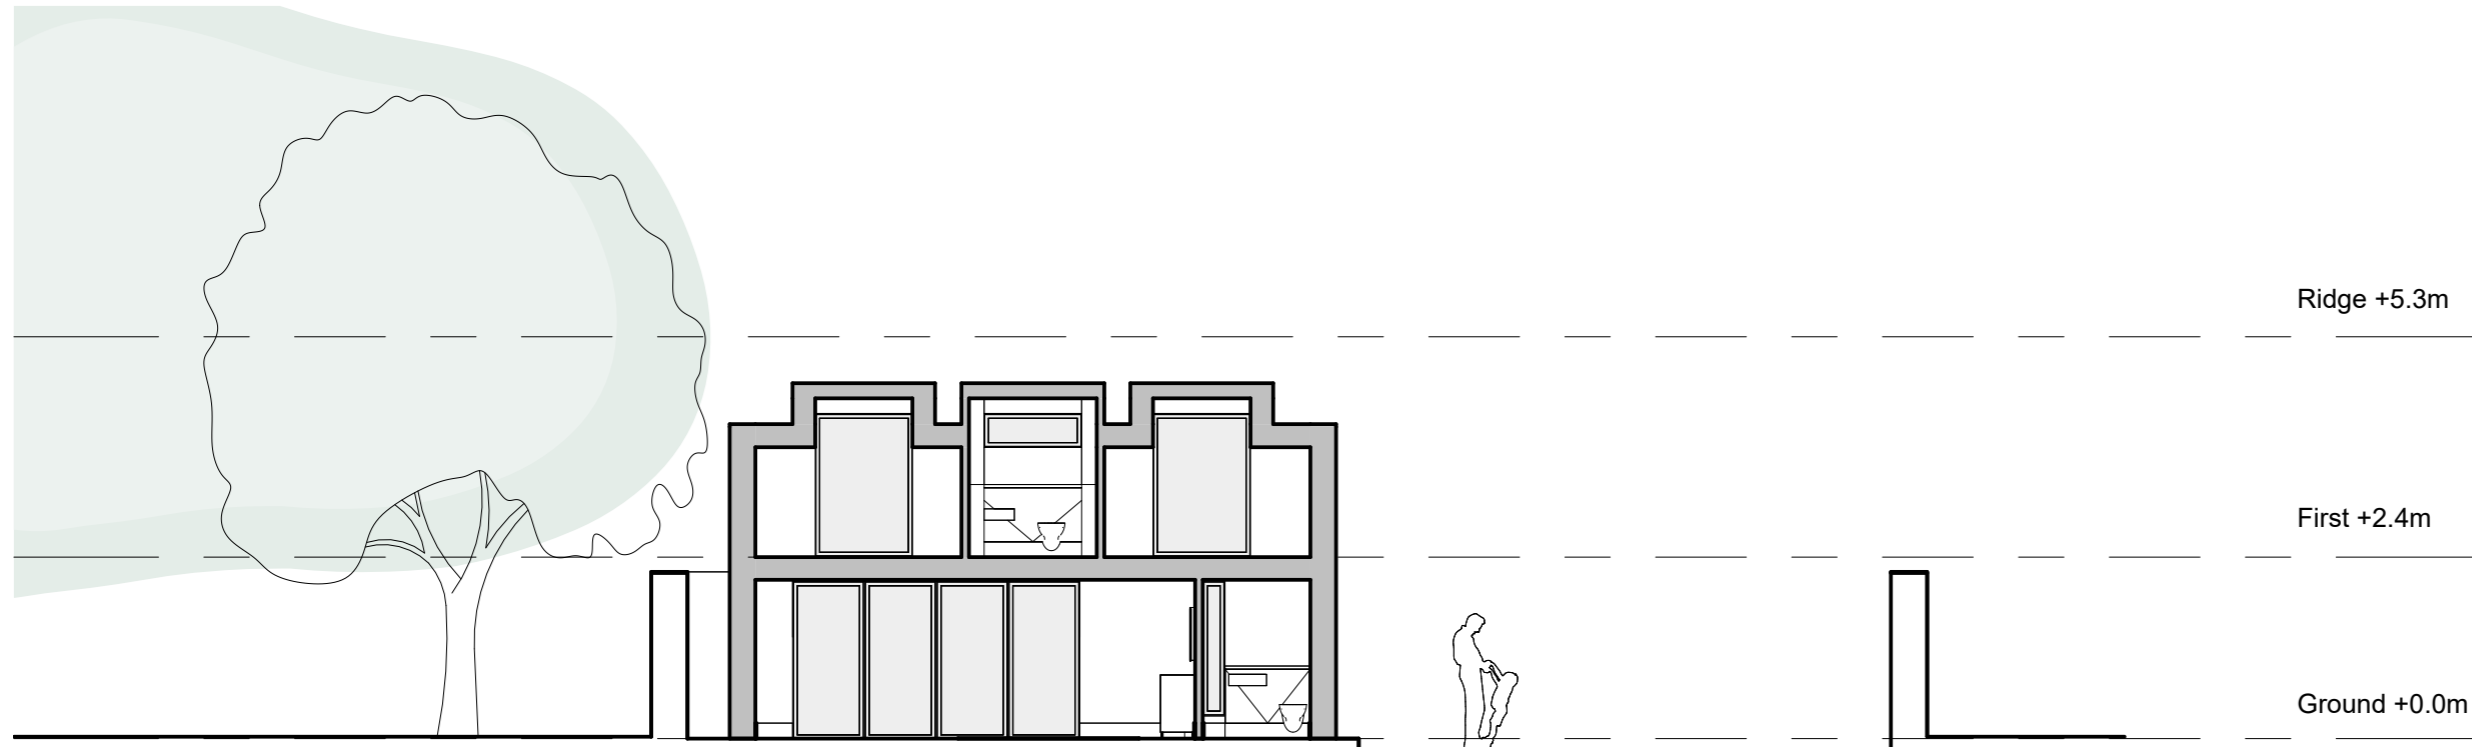

Long Section Looking East



Long Section Looking West

Revisions:

PLANNING

Title: Proposed Long Sections
 Project: Melville Terrace
 Client: Eric Catterson
 Drawing No: MTR-SJM-0-ZZ-DR-A-1202
 Revision:
 Scale: 1 : 100@ A3
 Date: AUGUST 2022

1m 3m 5m 10m 20m



Studio SJM Architects Ltd
 Wraysbury, Watt Road, Bridge of Weir, PA11 3DN
 T: 07715 374
 www.studiosjm.co.uk