


Do not scale from drawing. Use figured dimensions only. All dimensions to be checked on site by the contractor and any discrepancies to be notified to the architect prior to works being carried out.

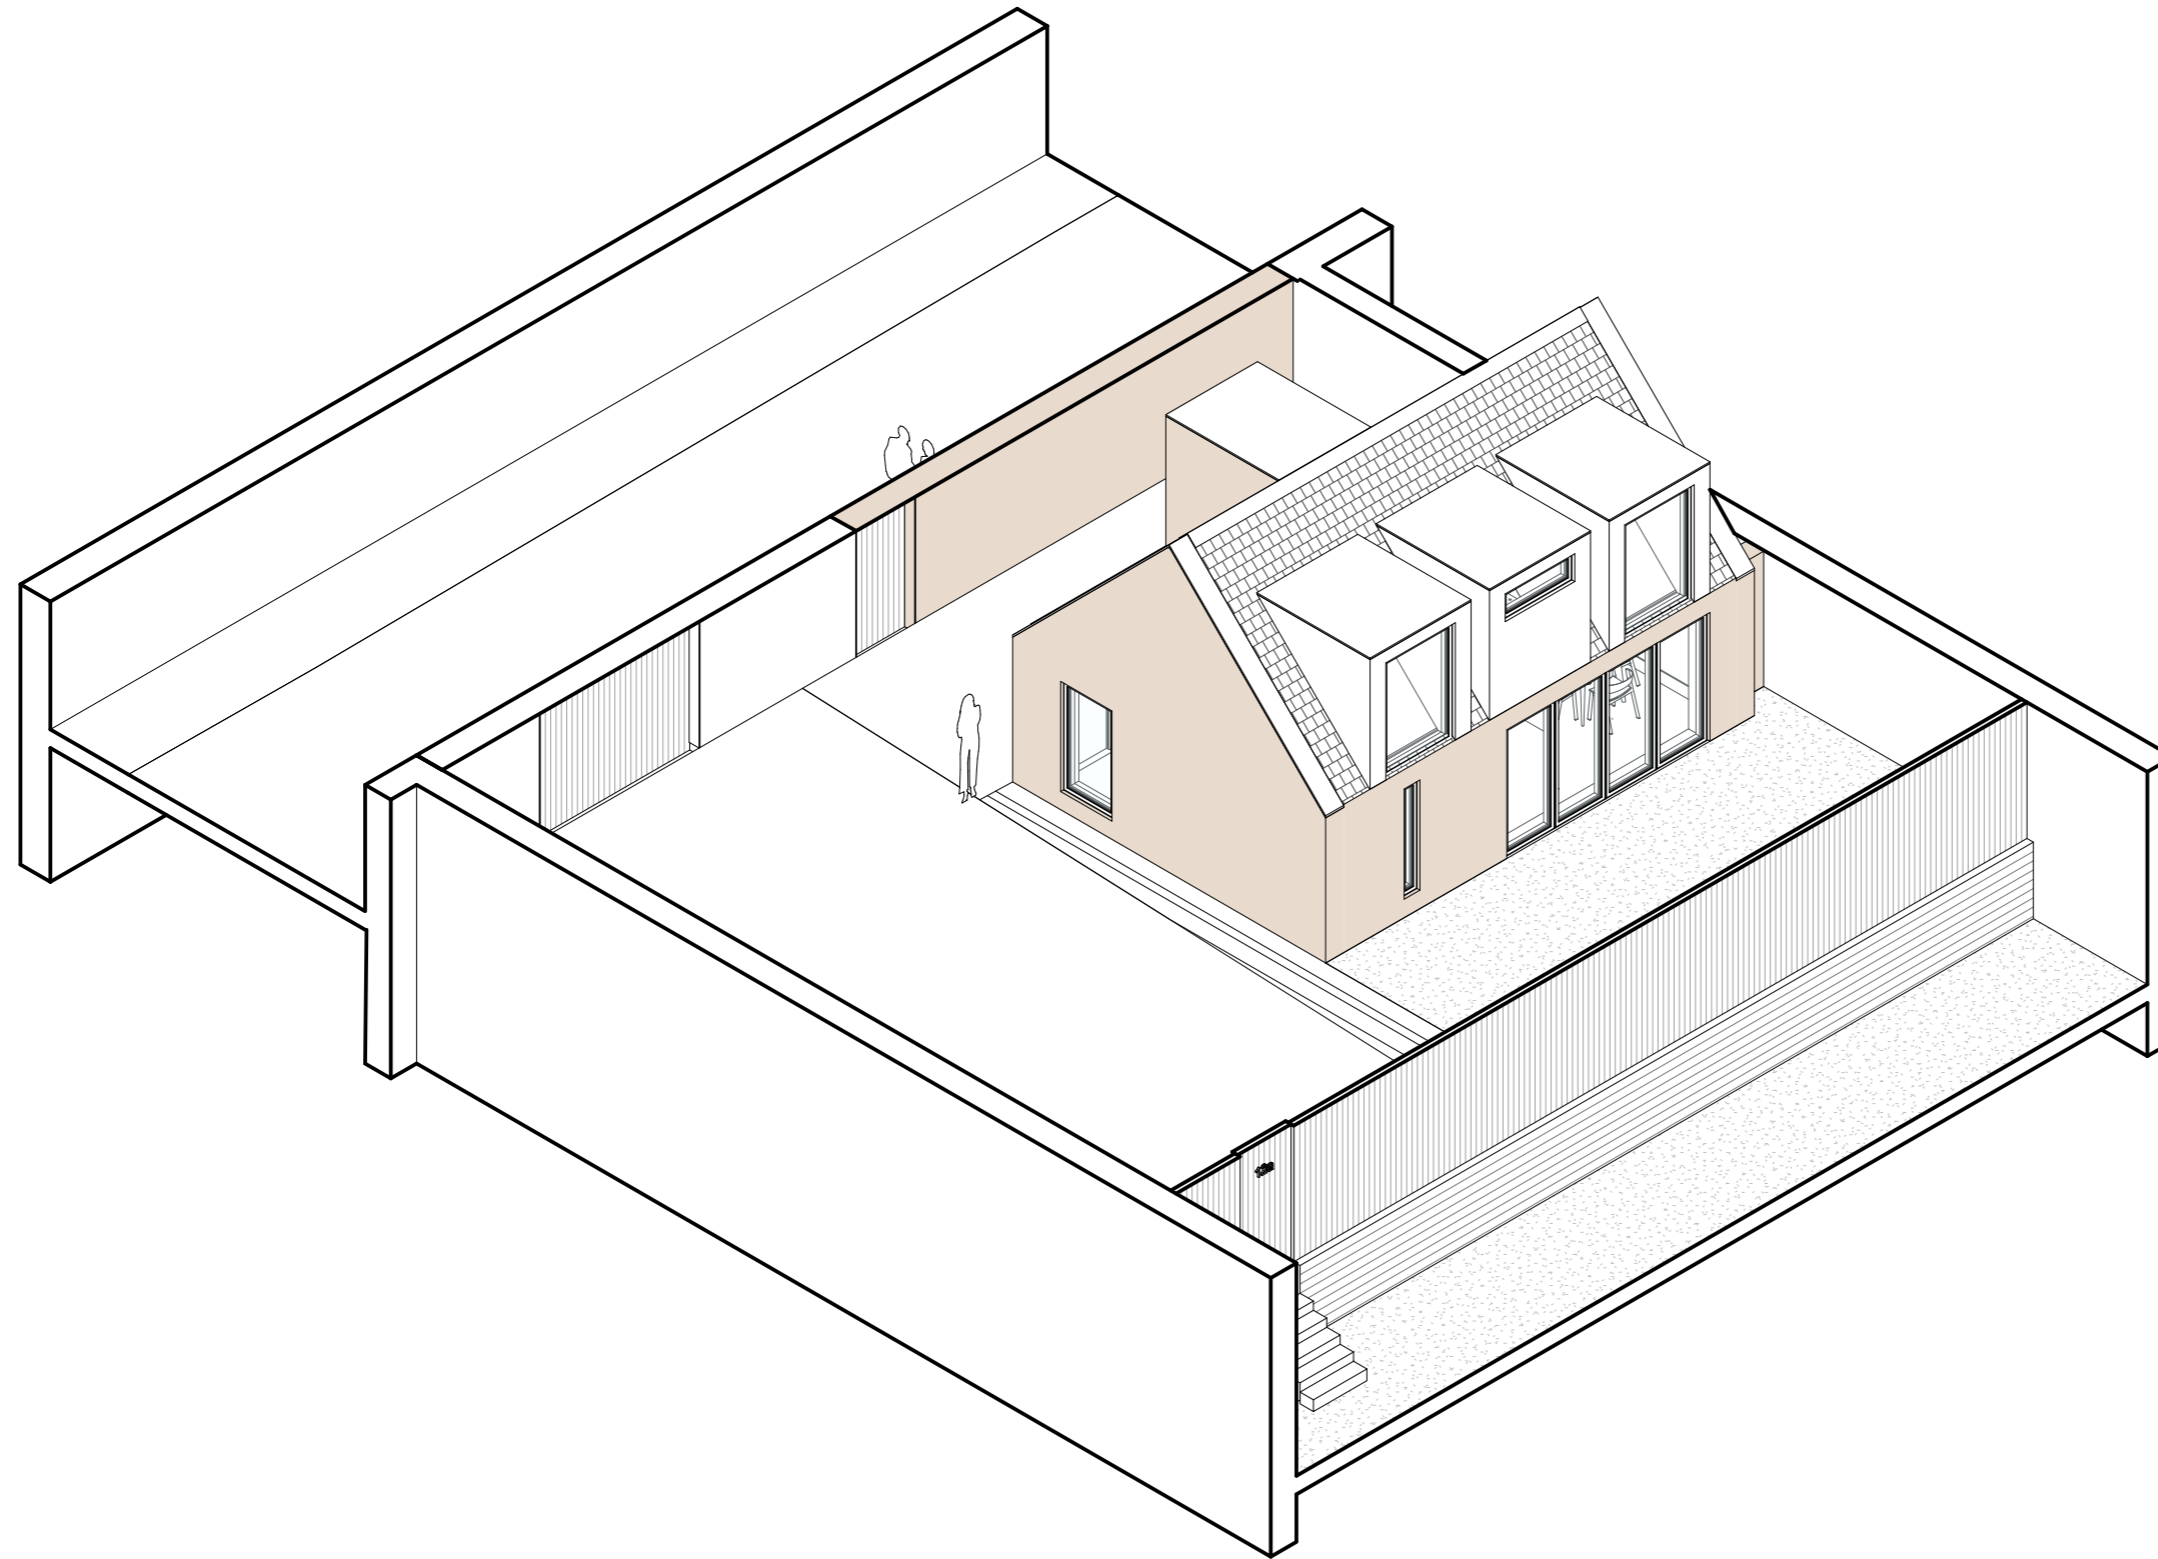

Revisions:

PLANNING

Title: Proposed East Axonometric Views

Project: Melville Terrace

Client: Enter Client Name

Drawing No: MTR-SJM-0-ZZ-DR-A-9401

Revision:

Scale: @ A3

Date: AUGUST 2022



Studio SJM Architects Ltd
Wraysbury, Watt Road, Bridge of Weir, PA11 3DN
T: 07715 374
www.studiosjm.co.uk