




Existing Elevation 1 (South)

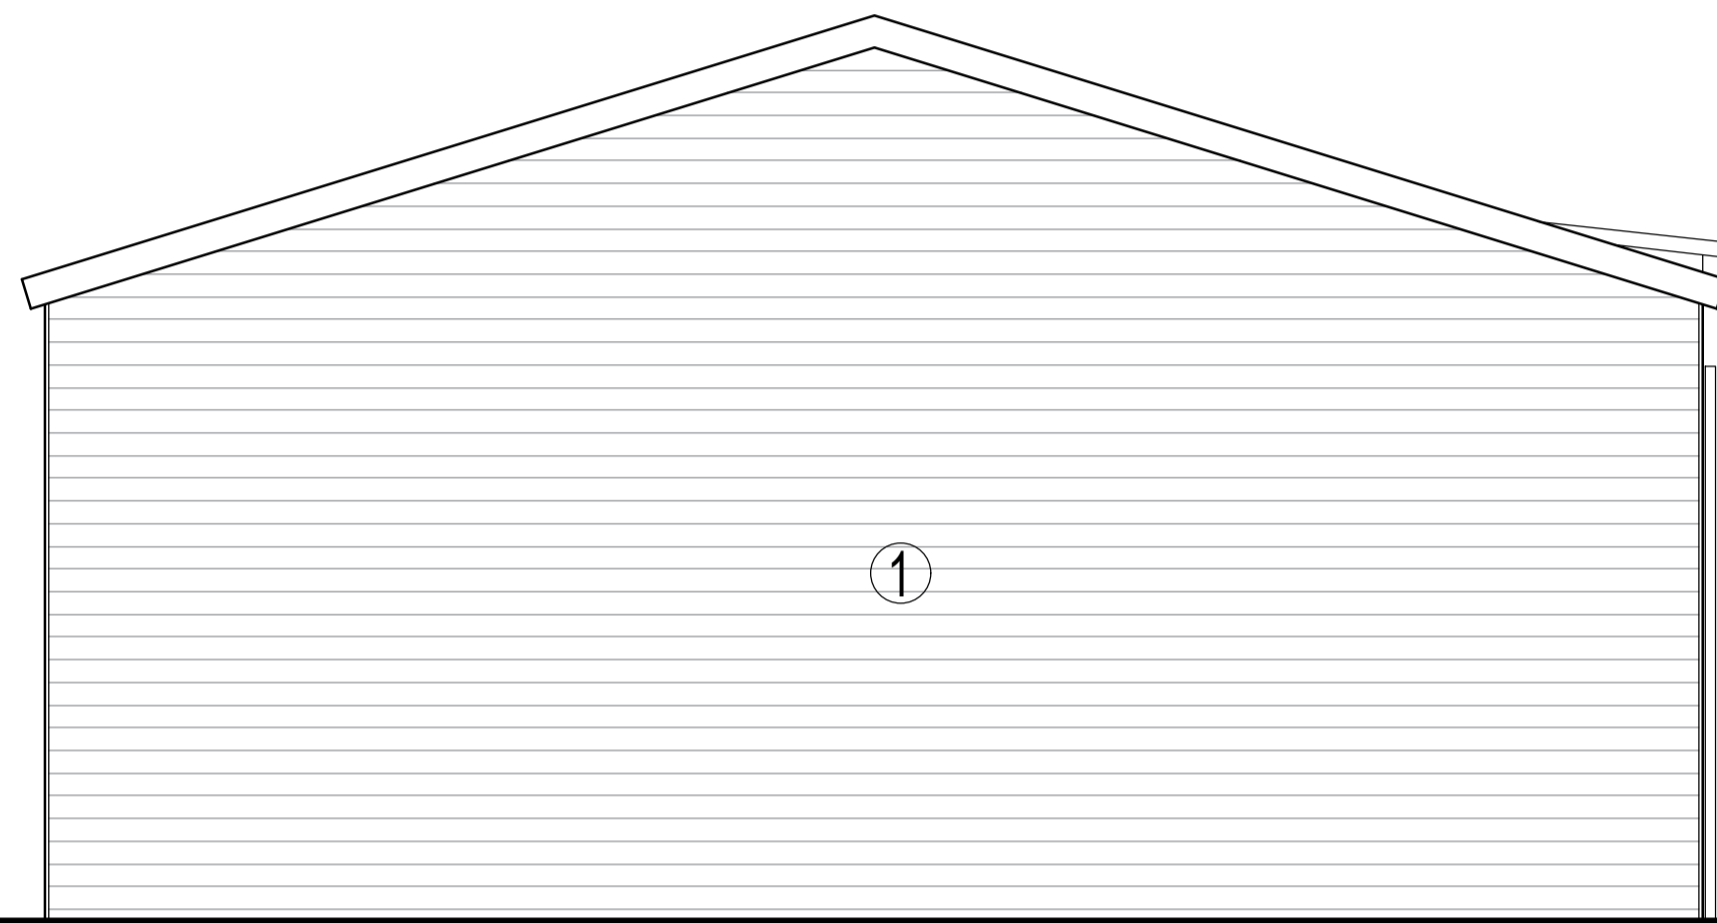

Existing Elevation 2 (East)

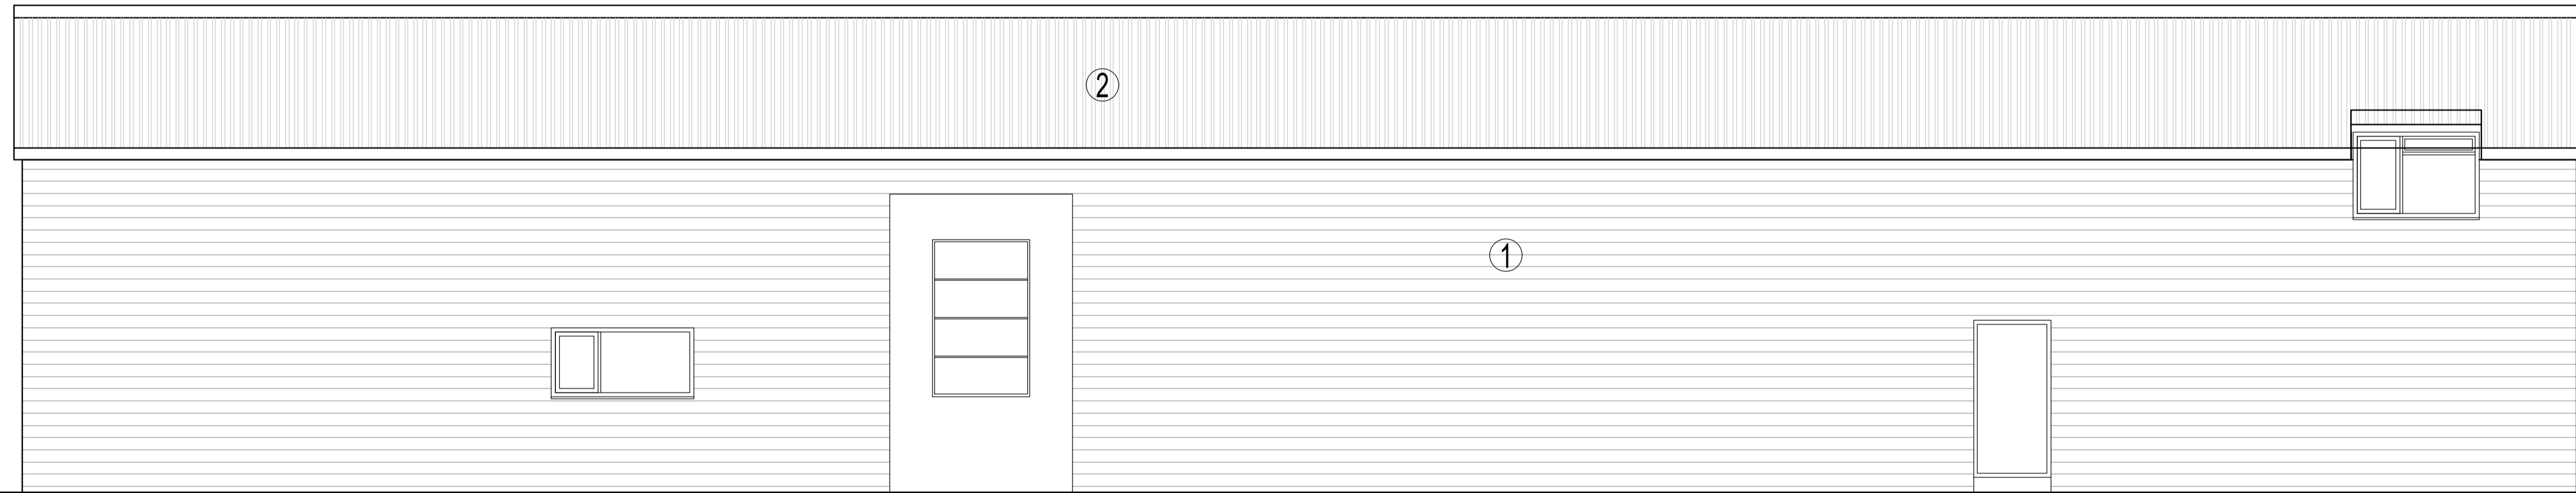


Existing Elevation 3 (North)

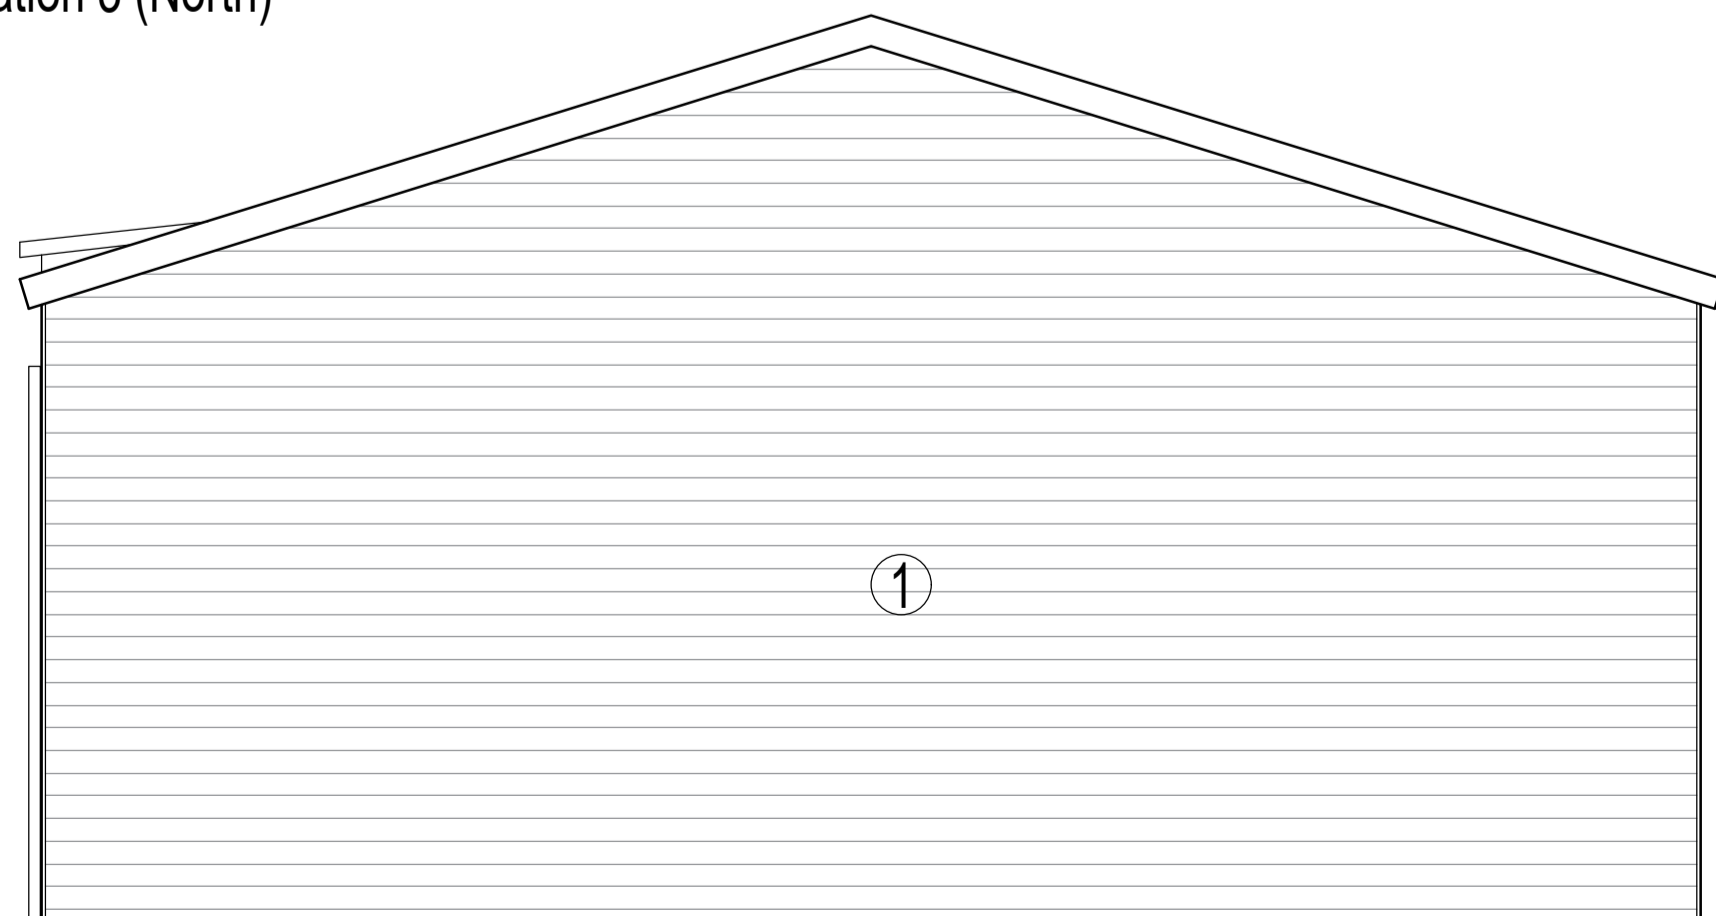

Existing Elevation 4 (West)

KEY:
 ① HORIZONTAL TIMBER CLADDING
 ② CORRUGATED ROOF SHEETS

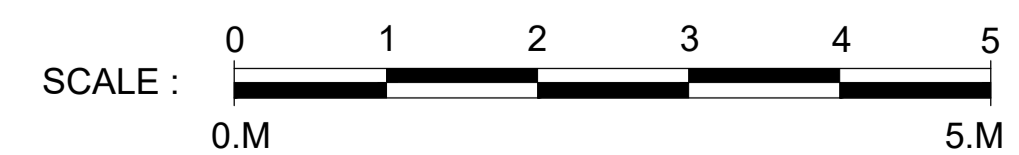

2	KEY ADDED	26.05.21
01	For Planning	11.05.21
Revision	Description	Date

NB
Architects
DA

www.nbda-architects.co.uk Tel 01625 575550

Client LAKESHORE LEISURE (DUNKESWELL) LTD
 Project LAKEVIEW MANOR SPA BUILDING
 Drawing EXISTING ELEVATIONS

Drawing No. 1981/SP-005 Revision 2
 Scale 1:50@A1 Date 15.04.21 Drawn TJF

This drawing is copyright of N.B.D.A. Ltd. and should not be reproduced without permission. Dimensions should not be scaled off this drawing. All dimensions should be checked on site.