


Site Location Plan @ 1:1250

No.15 Prince's Crescent  
Applicant Site



Block Plan @ 1:500

No.15 Prince's Crescent  
Applicant Site

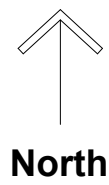

Rev	Date / Initials	Details



PROJECT TITLE:  
**15 Prince's Crescent  
New Rooflights and Dormer**


DRAWING TITLE:  
**Site Location and Block Plans**

DRAWING No: PL-001      REVISION: -

DATE: 21.07.22      STATUS: DESIGN

JOB No: 0067      SCALE: 1:1250 and 1:500 @ A3

DRAWN: MF      CHECKED: -

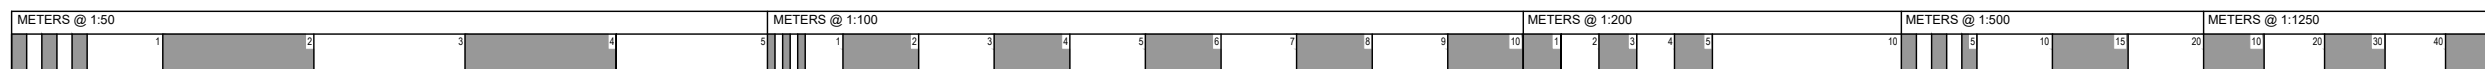

Michael Friel Architects,  
67 Church Road, Hove, BN3 2BD