




Existing Ground Floor @ 1:50

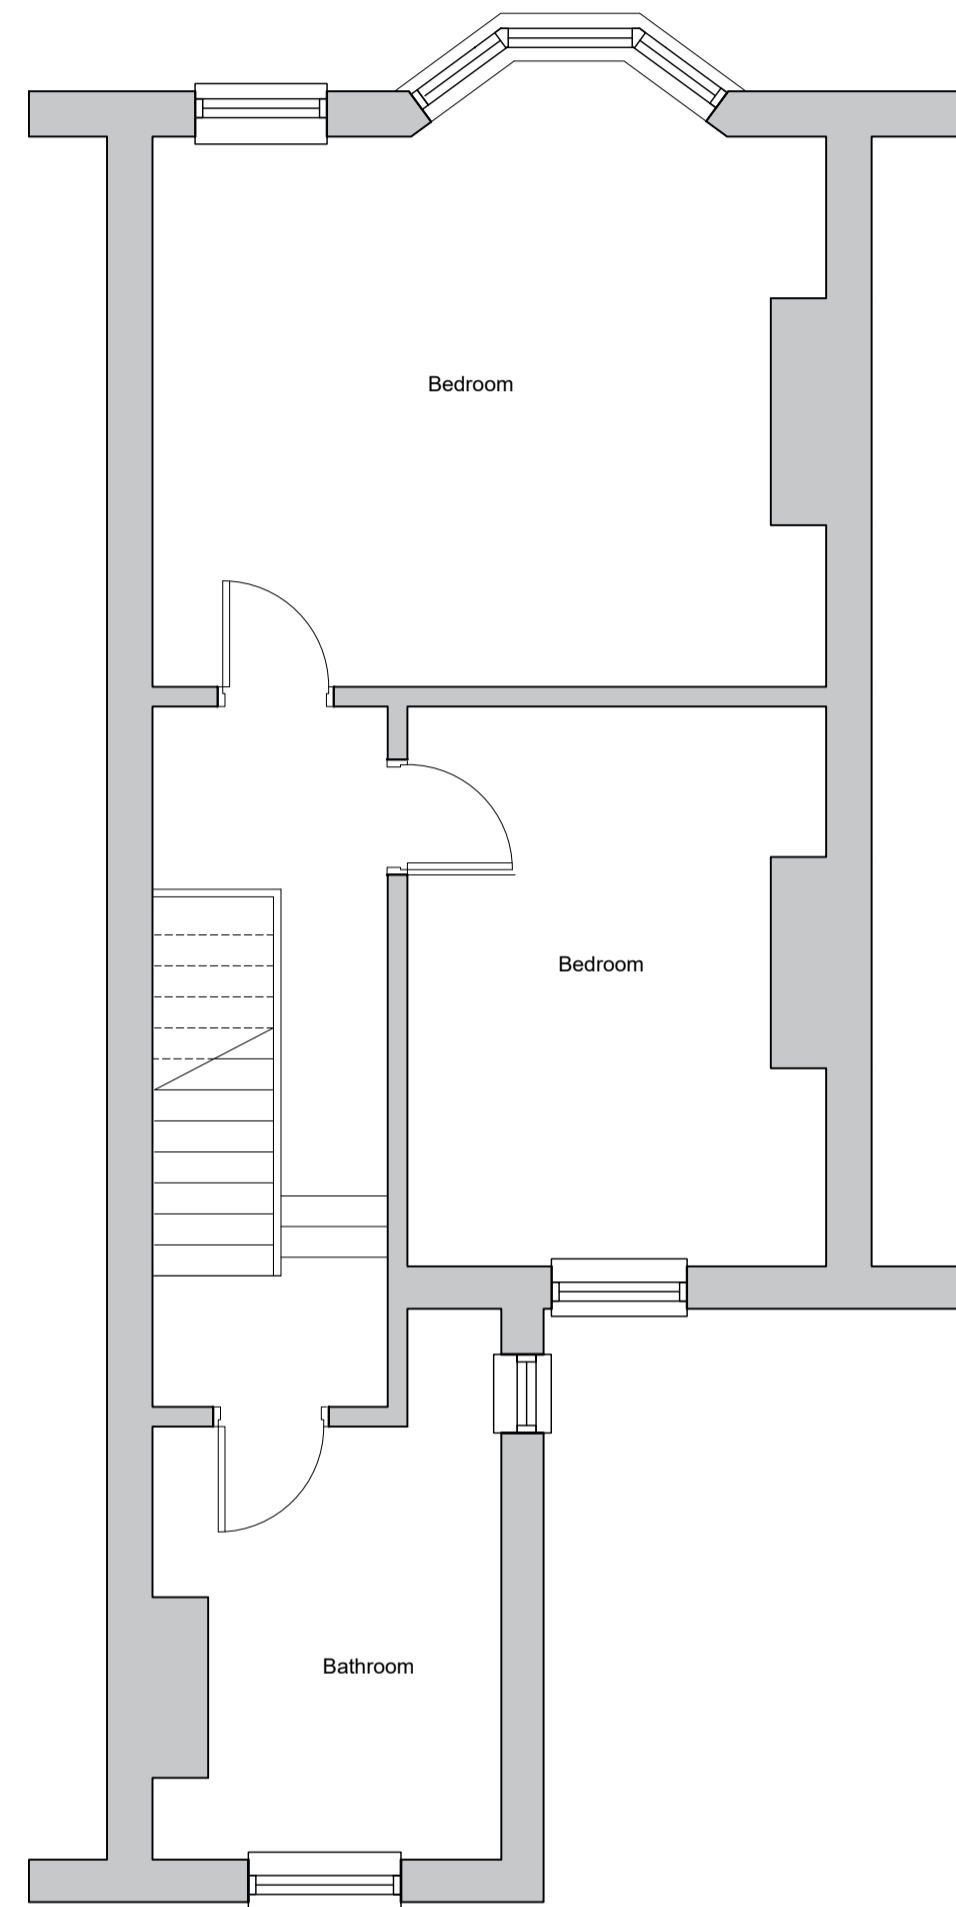

Existing First Floor @ 1:50

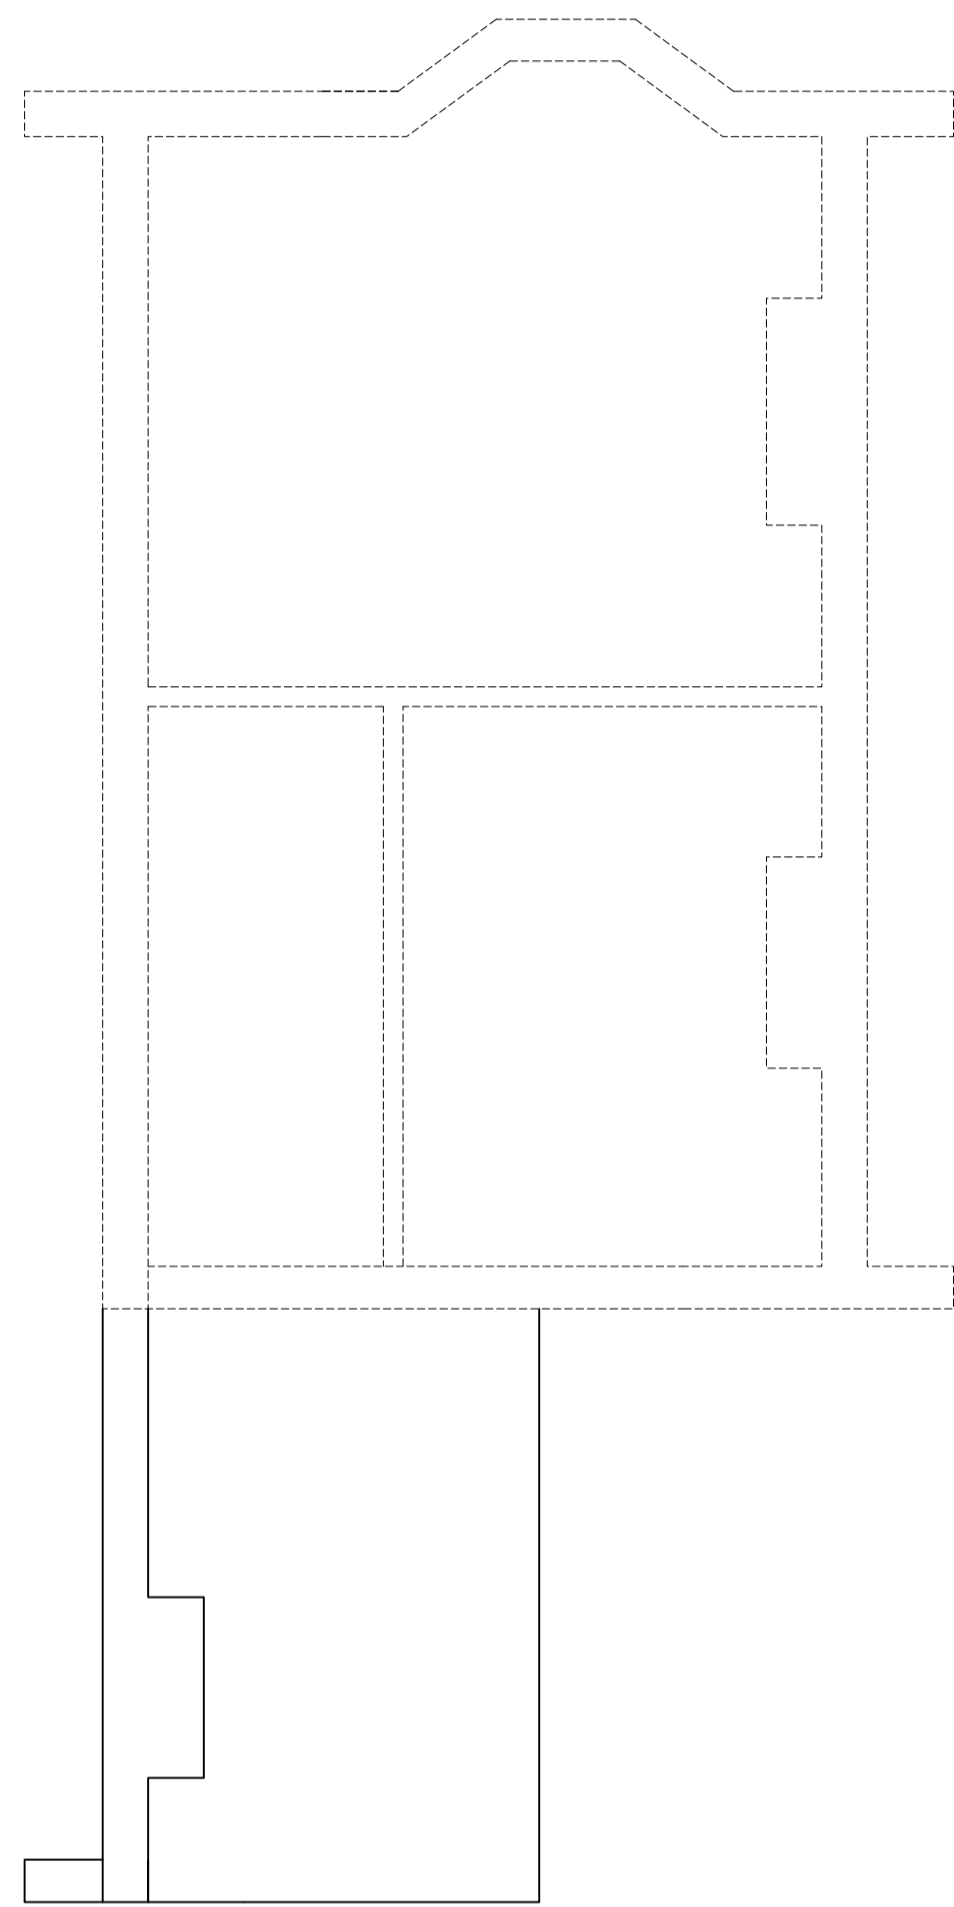

Existing Loft Plan @ 1:50

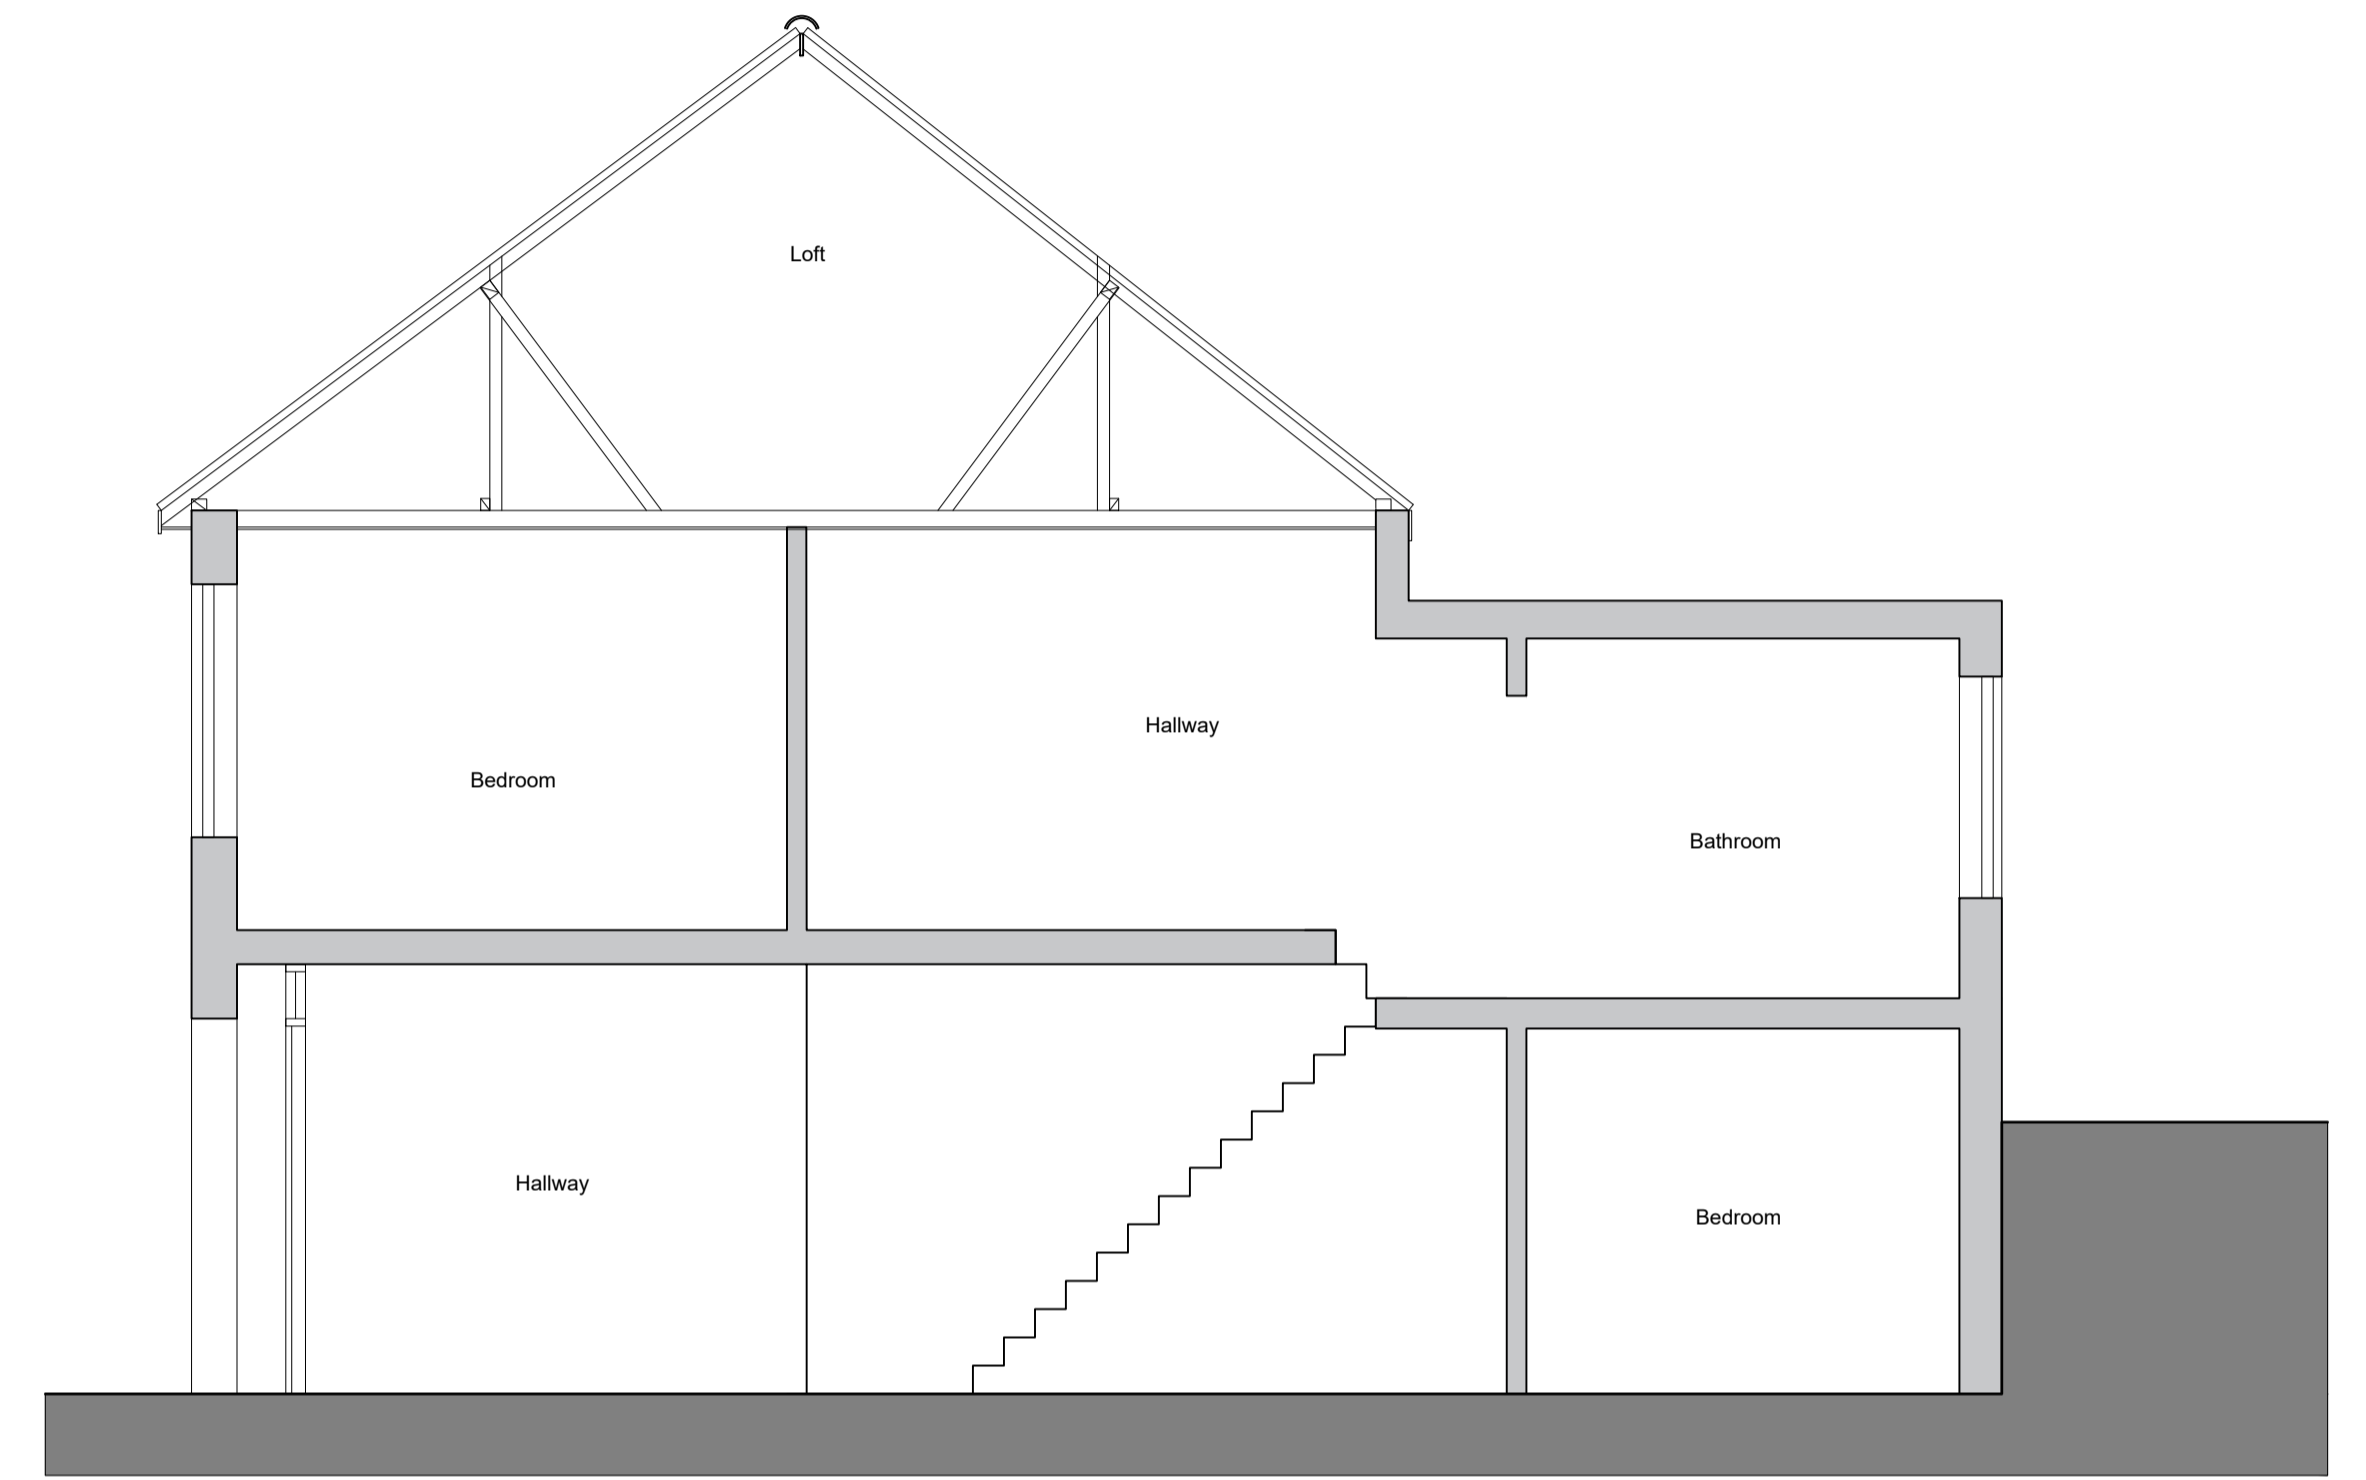

Existing Section @ 1:50

soundhouse



PROJECT TITLE: 15 Prince's Crescent
Loft Conversion
DRAWING TITLE: Existing Plans

DRAWING No:	PL-002	REVISOR:	-
DATE:	13.07.22	STATUS:	DESIGN
JOB No:	0007	SCALE:	1:50 @ A1
DRAWN:	MF	CHECKED:	-

Michael Friel Architects,
67 Church Road, Hove, BN3 2BD

