



This drawing and design is for use solely in connection with the project described.

Do not scale from this drawing, use figured dimensions only where provided.

If in any doubt regarding the information contained on drawing, consult with Architect at earliest opportunity.

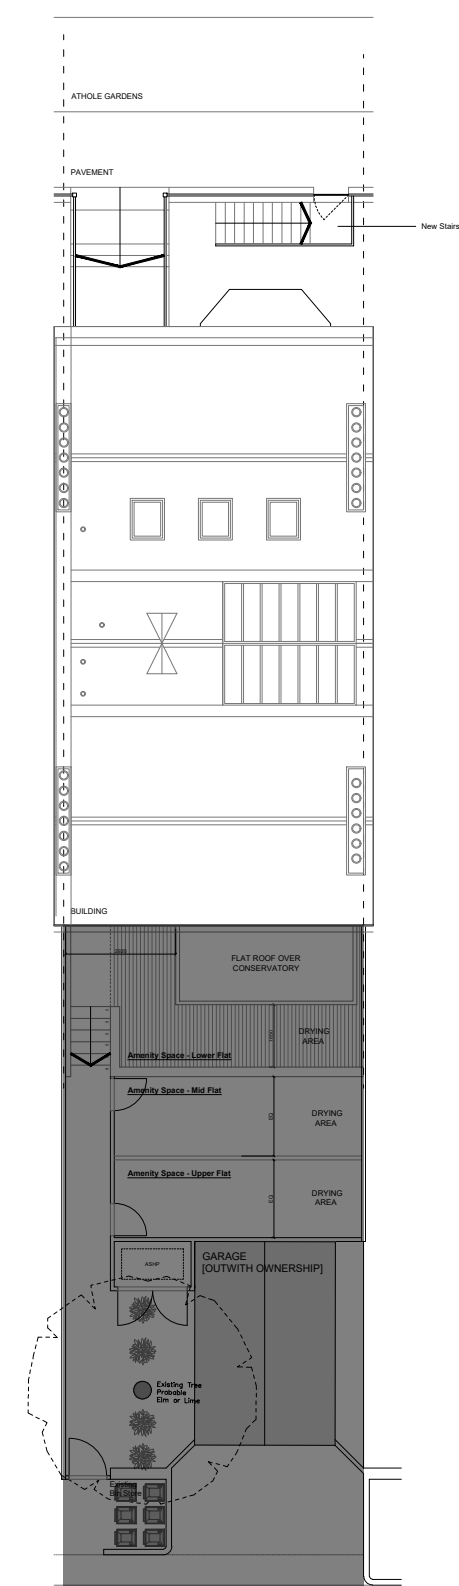

Revision A (Jun 22) Planning Issue

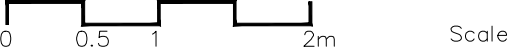**STATUS - PLANNING**

McGinlay Bell

McGinlay Bell Ltd
Central Chambers, Suite 231
93 Hope Street, Glasgow, G2 6LD
Tel: 0141 202 0687

2019_008

**23 Athole Gardens /
Neil & Pippa Watson
Garden Plan as Proposed**

Scale / Format	Date	Drawing Number
1:50 @ A1	June, 2022	L[00]011

