
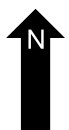
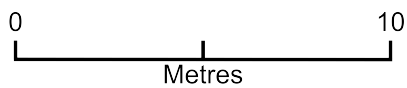


1:200 Existing site block plan 1 Clark Place, Belford NE70 7LT

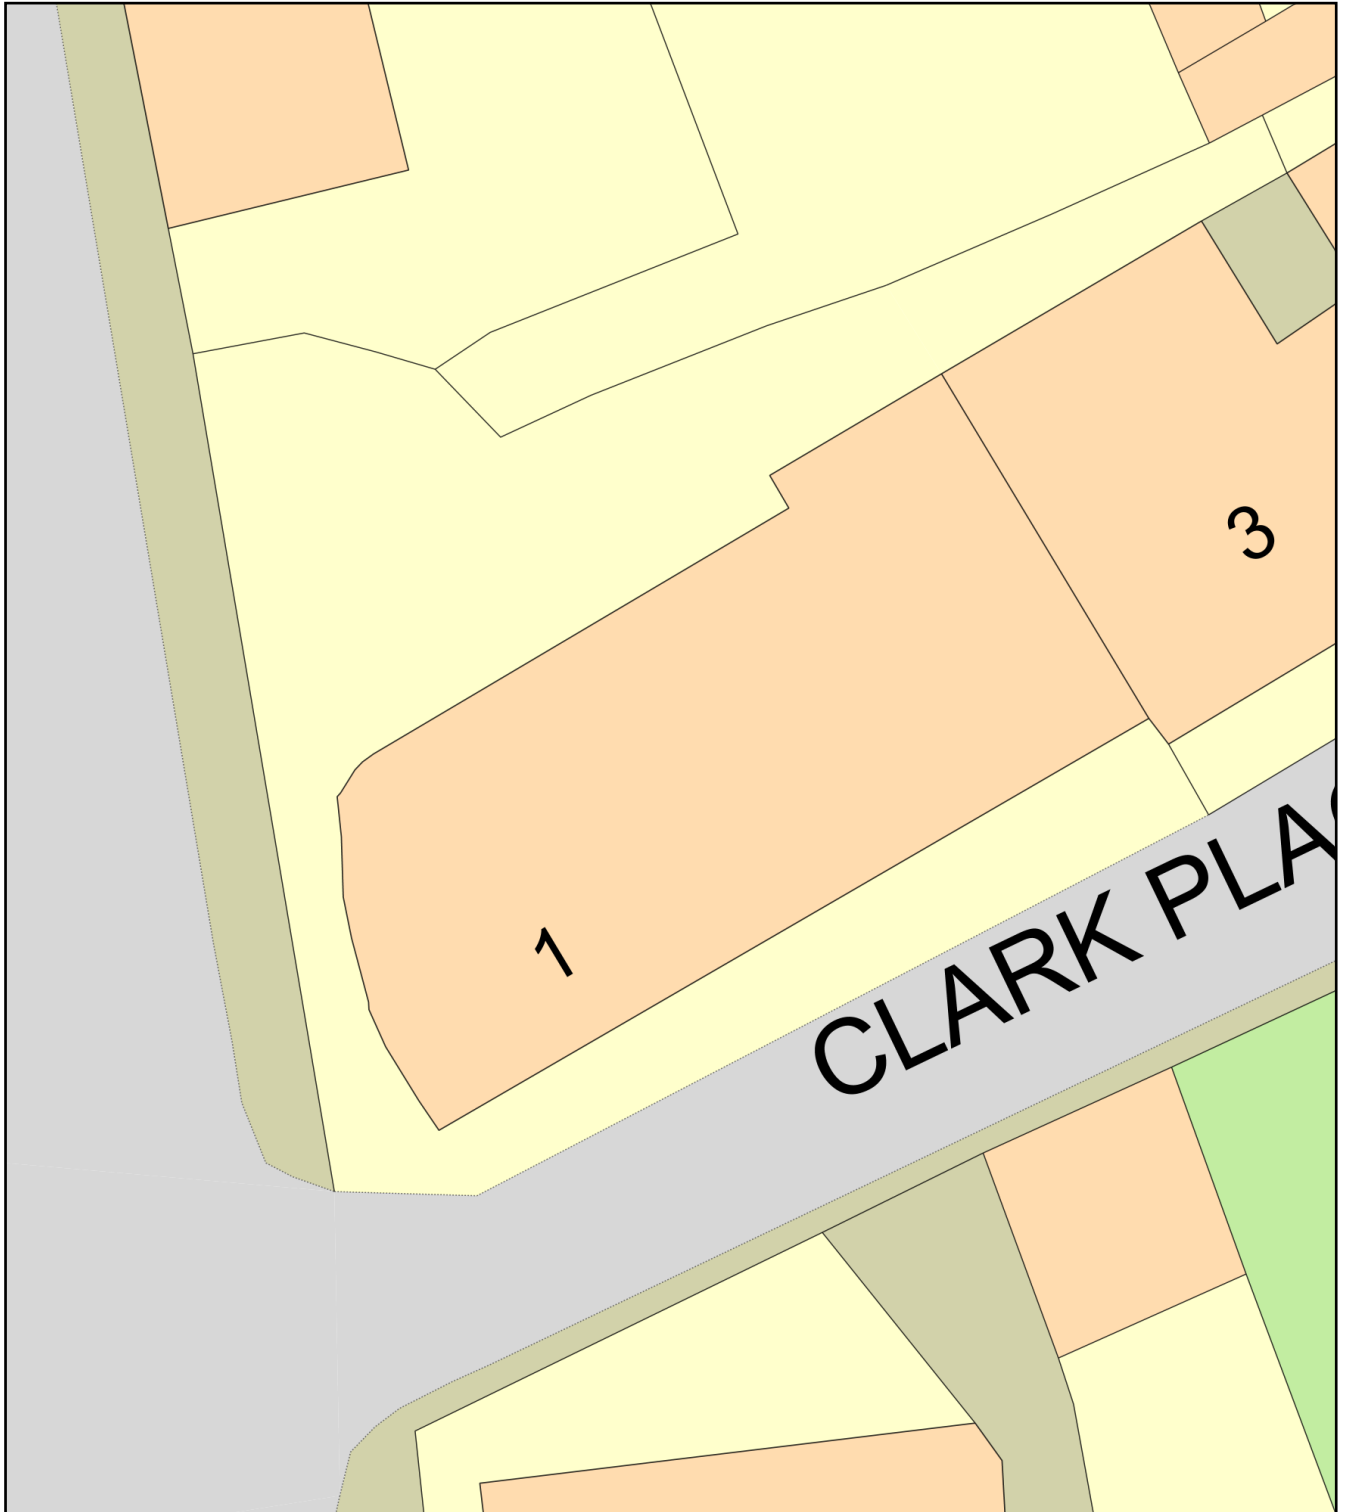

Plan Produced for: Mr Benjamin Hulbert
Date Produced: 11 Aug 2022
Plan Reference Number: TQRQM22223120937878
Scale: 1:200 @ A4