
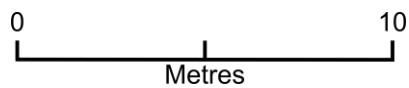


1:200 Proposed site block plan 1 Clark Place, Belford NE70 7LT

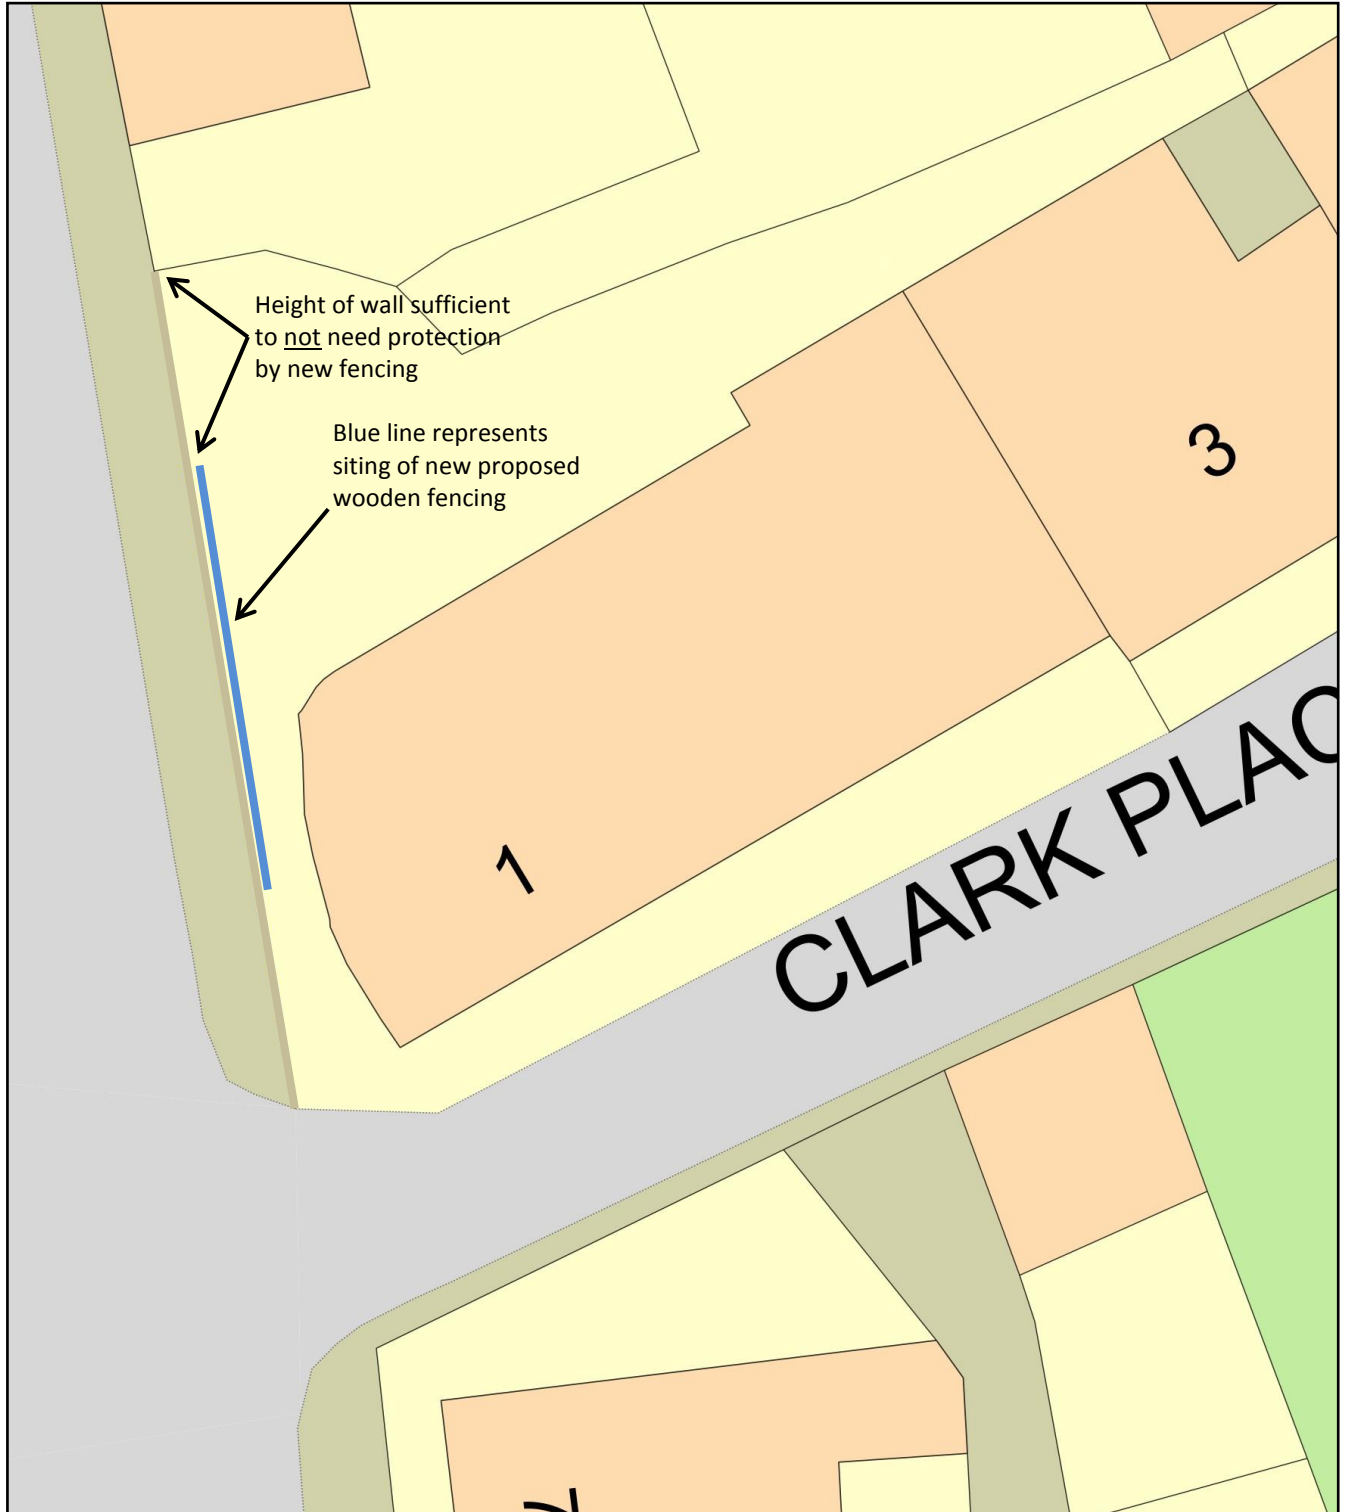

Plan Produced for: Benjamin Hulbert

Date Produced: 01 Aug 2022

Plan Reference Number: TQRQM22213110423081

Scale: 1:200 @ A4