




205 PROPOSED GARDEN WALL & DOOR ELEVATION (DRIVE SIDE)  
Scale: 1:25

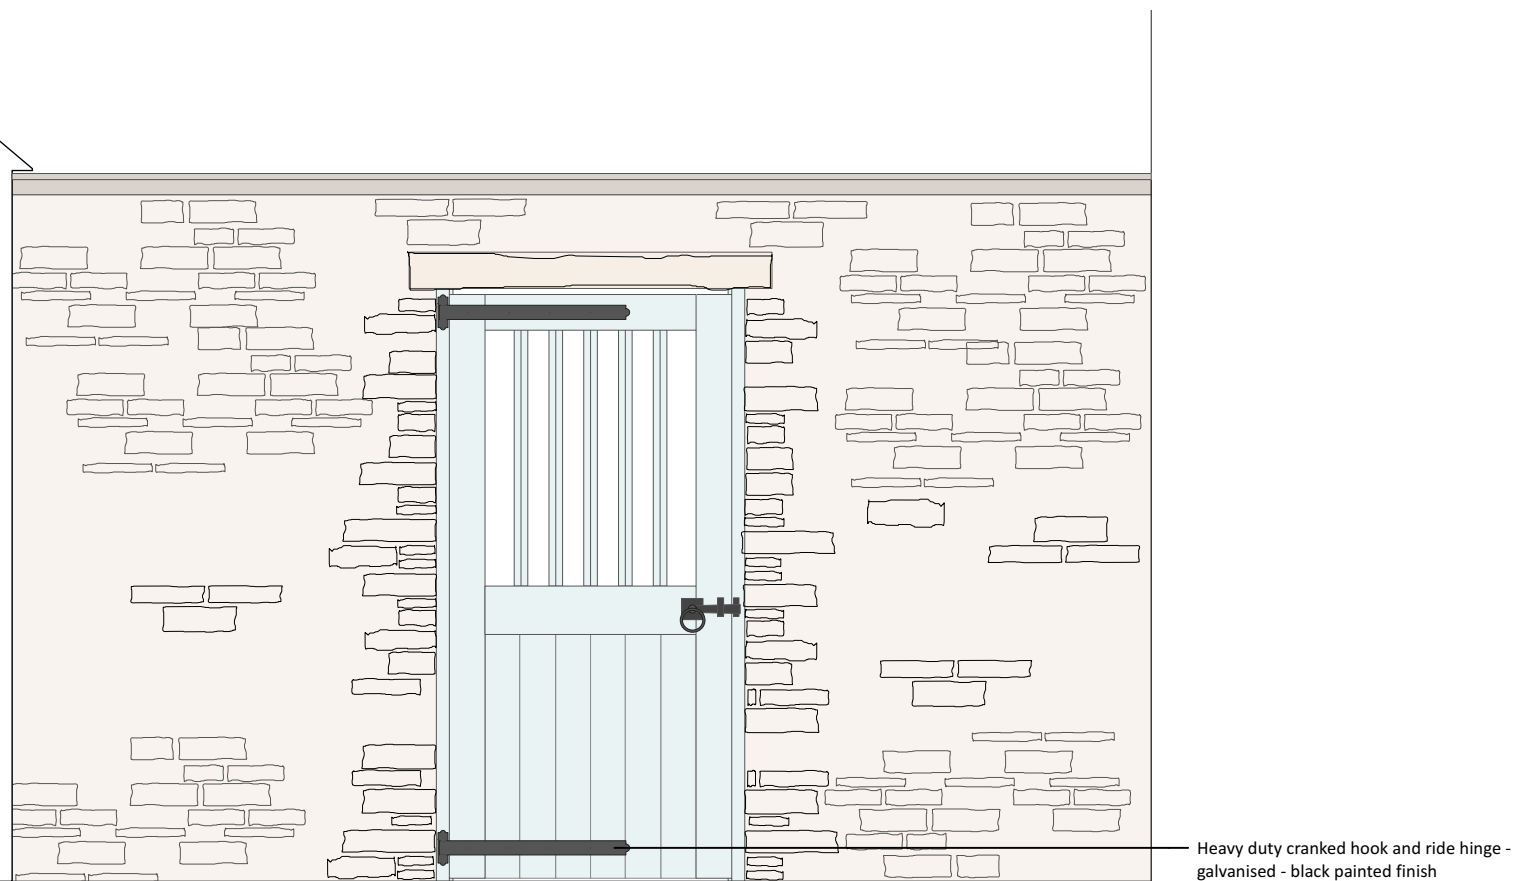

302 PROPOSED LAYOUT  
Scale: 1:500



205 PROPOSED GARDEN WALL & DOOR ELEVATION (REAR SIDE)  
Scale: 1:25

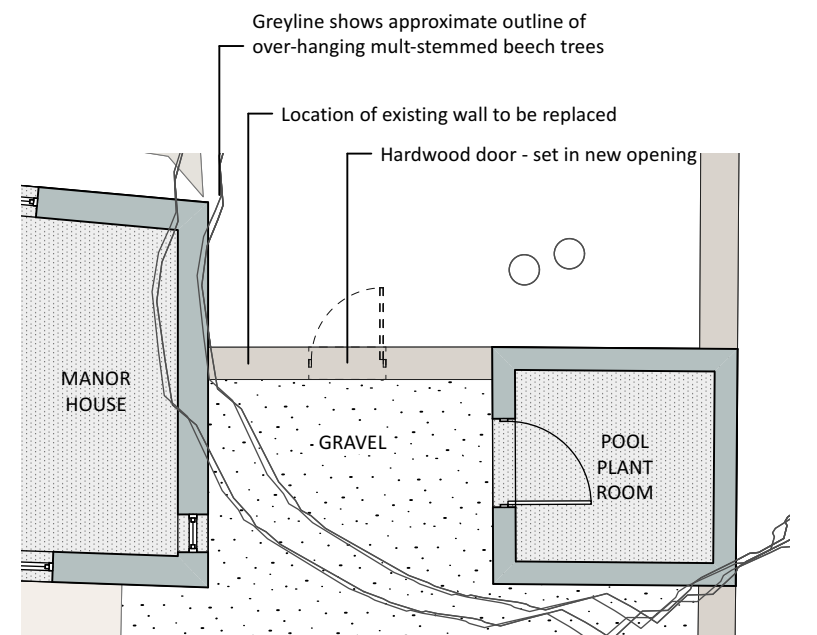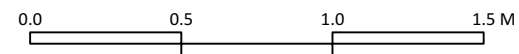

205 GARDEN WALL & DOOR PLAN  
Scale: 1:100

**JUSTIN SPINK**  
GARDEN DESIGN

CLIENT:  
**MR & MRS HOLMES**

PROJECT TITLE:  
CHURCH WESTCOTE MANOR  
CHURCH WESTCOTE  
OX7 6SG

DRAWING TITLE:  
**GARDEN WALL & DOOR ELEVATIONS**

PROJECT MANAGER:  
JS IEO

PROJECT ID:  
CHURCH WESTCOTE MANOR

SHEET SCALE:  
1:200 @ A3

REVIEWED BY:  
JS

DRAWING NUMBER:  
HOL-307

DATE:  
13/07/2022

JUSTIN SPINK LIMITED  
WOOLSTONE MILL HOUSE, FARINGDON, OXON, SN7 7QL  
T: +44 (0)1367 821032, INFO@JUSTINSPINK.COM  
WWW.JUSTINSPINK.COM