



Location Plan

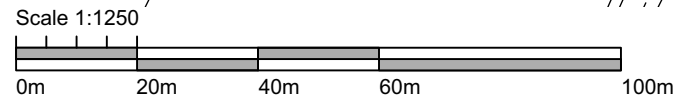

Site/Block Plan

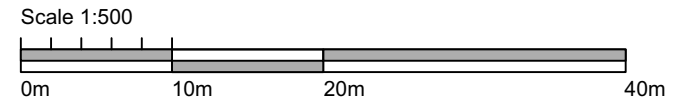

JUSTIN SPINK
GARDEN DESIGN

CLIENT:
MR & MRS HOLMES

PROJECT TITLE:
CHURCH WESTCOTE MANOR
CHURCH WESTCOTE
OX7 6SG

DRAWING TITLE:
LOCATION PLAN & SITE/BLOCK PLAN

| | |
|----------------------|--------------------------------------|
| PROJECT MANAGER: | PROJECT ID: CHURCH WESTCOTE MANOR |
| DRAWN BY: JS EO | SHEET SCALE: 1:500 1:1250 @ A3 |
| REVIEWED BY: JS | DRAWING NUMBER: HOL-308 |
| DATE: 03/08/2022 | |

JUSTIN SPINK LIMITED
WOOLSTONE MILL HOUSE, FARINGDON, OXON, SN7 7QL
T: +44 (0)1367 821032, INFO@JUSTINSPINK.COM
WWW.JUSTINSPINK.COM