


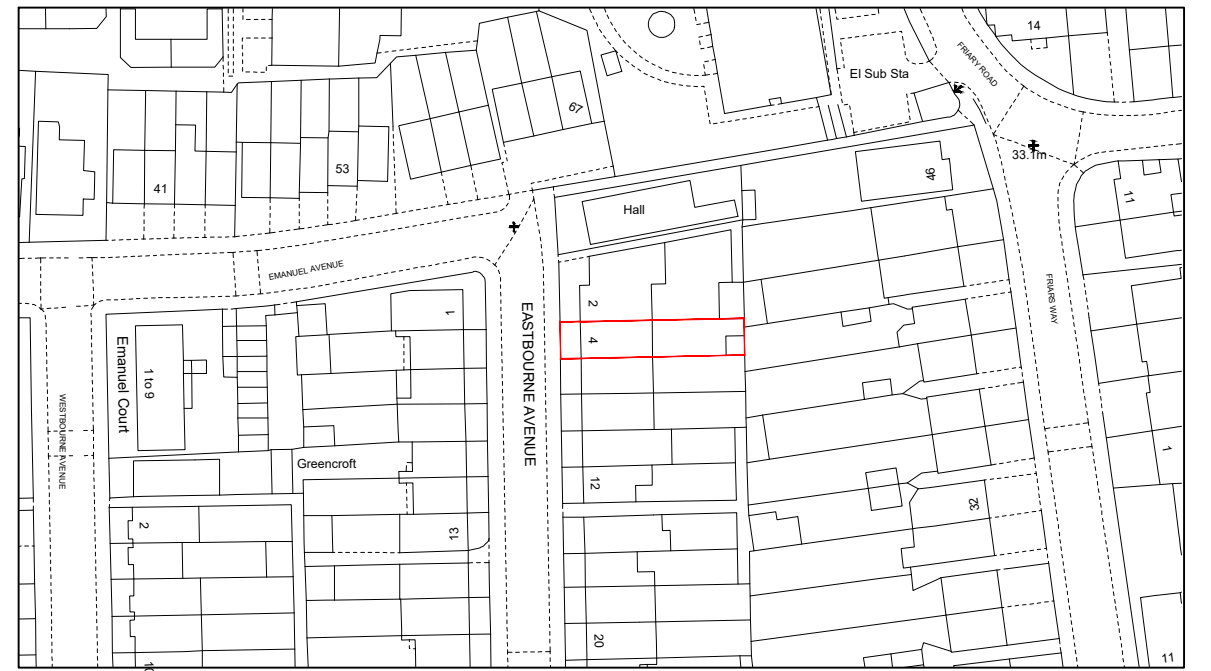


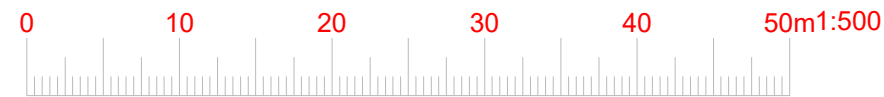

BLOCK PLAN
SCALE 1:500

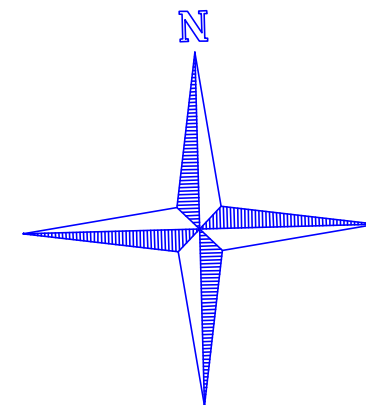

LOCATION PLAN
SCALE 1:1250

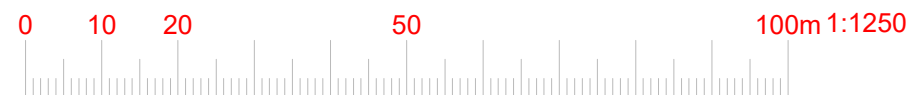

www.FastPlansUK.co.uk

Project: Loft Conversion with
Dormer to Rear.

Address:
4 EASTBOURNE AVE W3 6JN

Scale: 1:500 @ A3 Dwg. no: A08

Drawn by: O.B.S Date Drawn: 25-JULY-2022

For Drawings Tel: 020 3542 1777

E-mail: plans@FastPlansUK.co.uk