
9 Lacewing Close, Pinewood, Ipswich, Suffolk, IP8 3UD

EXISTING

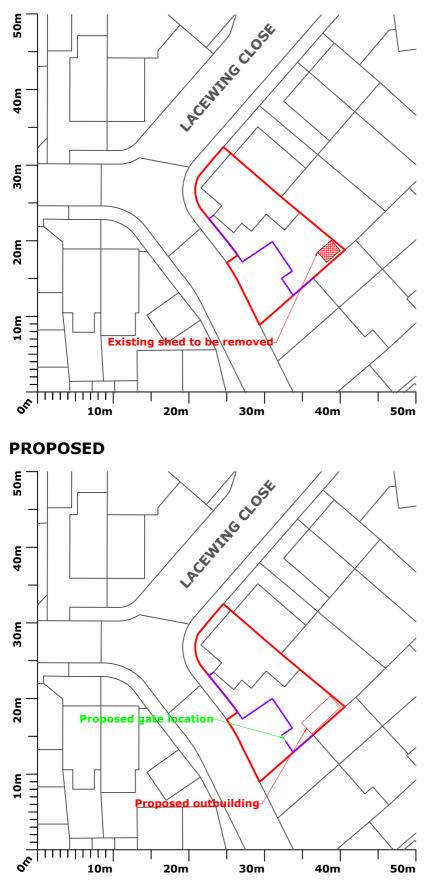



The Furnace
The Maltings
Princes Street
Ipswich
Suffolk
TP1 1SB

t: 01473 407911 e: enquiries@planningdirect.co.uk w: planningdirect.co.uk

TITLE: Site	e Plan				
DATE: 11/0					
REF: 0953	DRAWING:	02	REVISION: 2		
SCALE: 1:500		SHEET SIZE: A4			
DRAWN BY: AW		CHECKED BY: HW			
CONTACT: alex@planningdirect.co.uk					

CLIENT: TRACY HUTCHINGS

APPLICATION SUMMARY: Full Planning Application - Erection of rear outbuilding/ home office for use as counselling business and erection of gate.

KEY:	
	Site boundary
	Fencing

NOTES:			