


PROPOSED BLOCK PLAN 1:500

Hadleigh Cricket Club - Proposed Block Plan

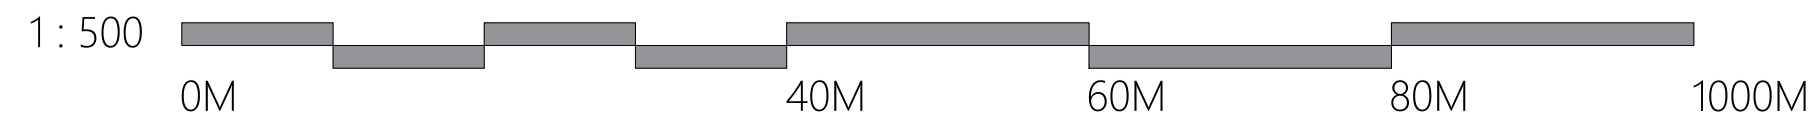

REV	DESCRIPTION	DATE
TITLE:	PROPOSED BLOCK PLAN	
PROJECT:	PROPOSED TERRACE	
CLIENT:	HADLEIGH CRICKET CLUB	
SCALE:	1:500	DATE: AUG 2022
STATUS:	PLANNING	DRAWN: JS
JOB NO:	1634	DRAWING NO: 02

Box Valley
Architectural Design
13 Gollows Hill, Hadleigh, Suffolk, IP7 6DD
office@boxvalleydesign.com
07950 582730

Do not scale from drawings. Work to figured dimensions only.