


N
SITE LOCATION PLAN
1:1250
0M 20M 40M 60M 80M 100M

REV	DESCRIPTION	DATE
TITLE:	SITE LOCATION & BLOCK PLANS	
PROJECT:	PROPOSED TERRACE	
CLIENT:	HADLEIGH CRICKET CLUB	
SCALE:	N/A	DATE: AUG 2022
STATUS:	PLANNING	DRAWN: JS
JOB NO:	1634	DRAWING NO: 01

BLOCK PLAN 1:500
Hadleigh Cricket Club - Proposed Block Plan

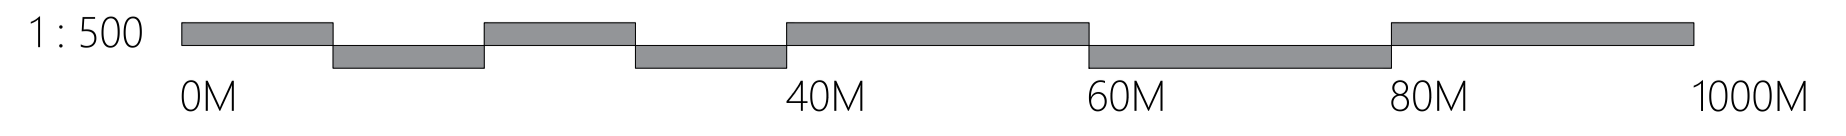

Box Valley
Architectural Design
13 Gallows Hill, Hadleigh, Suffolk, IP7 6DD
office@boxvalleydesign.com
07950 582730

Do not scale from drawings. Work to figured dimensions only.