


**Section C - C (Part 1)**  
1 : 200

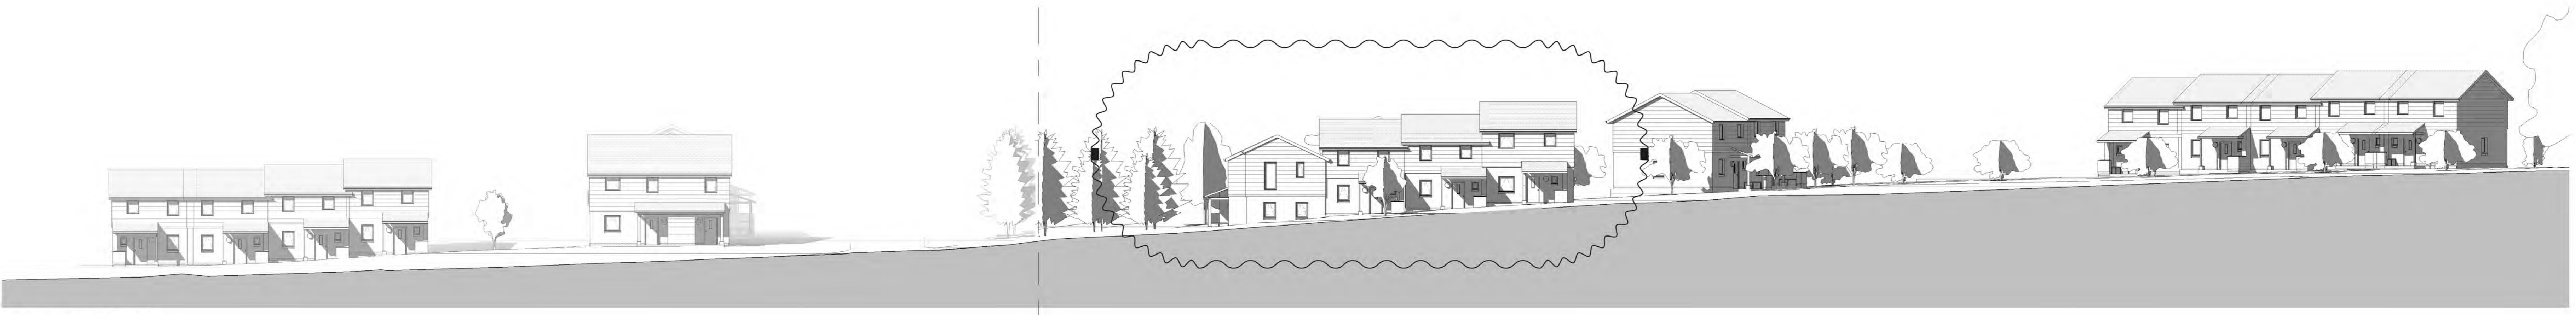

**Section C - C (Part 2)**  
1 : 200




**Section B - B**  
1 : 200



**Section J - J**  
1 : 200

P2	05/02/22	Scale for sheet	SAT/RL
P1	30/02/22	Profile elevation: Plot 108-112	AL/CLP
REV	DATE	COMMENTS	AUTHOR / CHECKED
PROJECT TITLE			
Tolgus Farm			
DETAIL			
Site Street Elevations Sheet 3			
DRAWING NUMBER			
19059TF -LHC - 00 - XX-DR - A - 0402			
STATUS		STATUS DESCRIPTION	
S2		Information	
REVISION	DATE	SCALE	LHC PROJECT NUMBER
P2	Apr '20	1:200 @A0	19059TF
<small>CONTRACTORS MUST CHECK ALL DIMENSIONS ON SITE. ONLY TOLERANCES SHOWN ARE TO BE WORKED FROM. DISCREPANCIES ARE THE RESPONSIBILITY OF THE CONTRACTOR BEFORE PROCEEDING. © THIS DRAWING IS COPYRIGHT ©</small>			

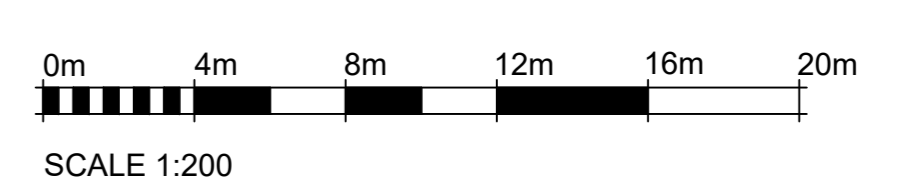

EXETER 01538 84634  
 PLYMOUTH 01752 80648  
 ST AUGUSTINE 01708 21945