



Plan
SCALE 1:200 @ A3


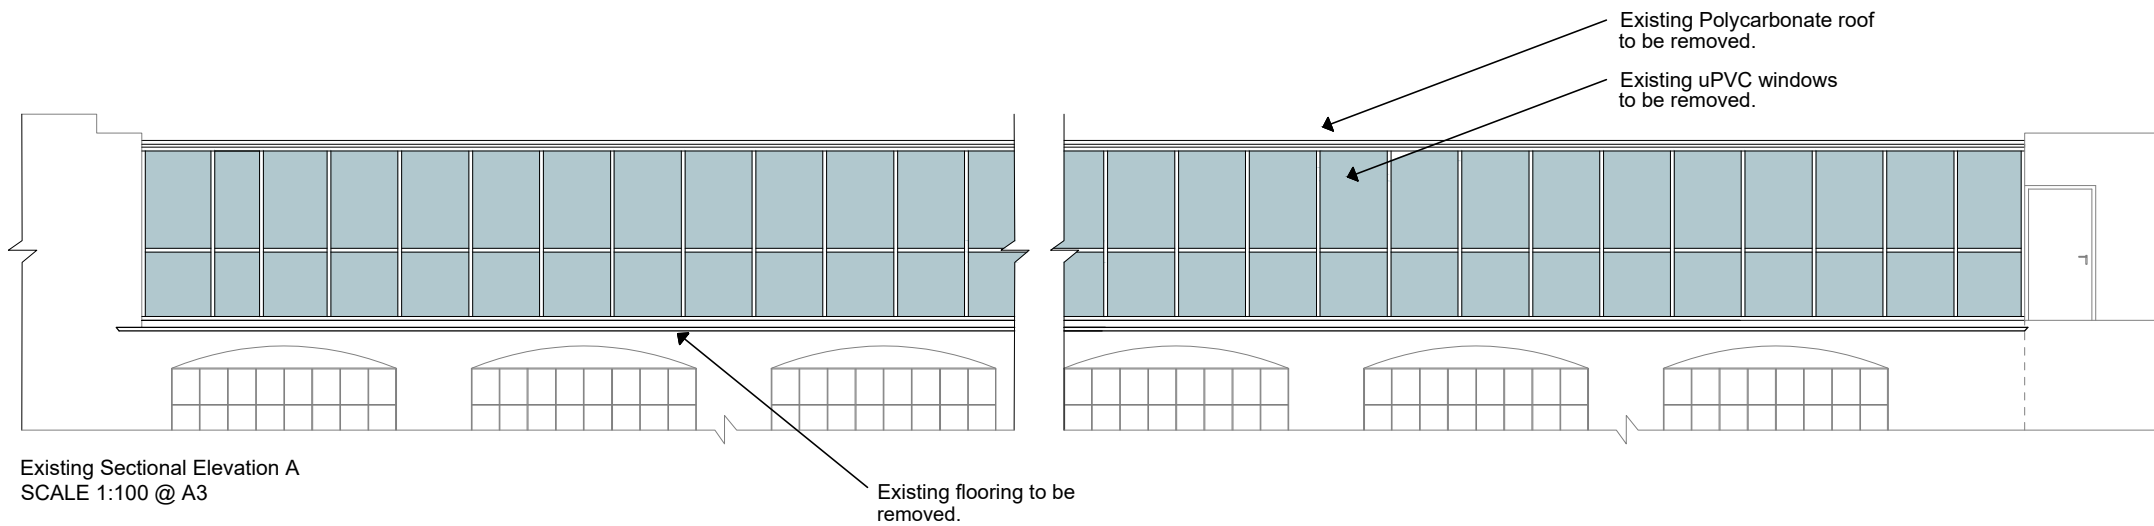


Existing Sectional Elevation A
SCALE 1:100 @ A3

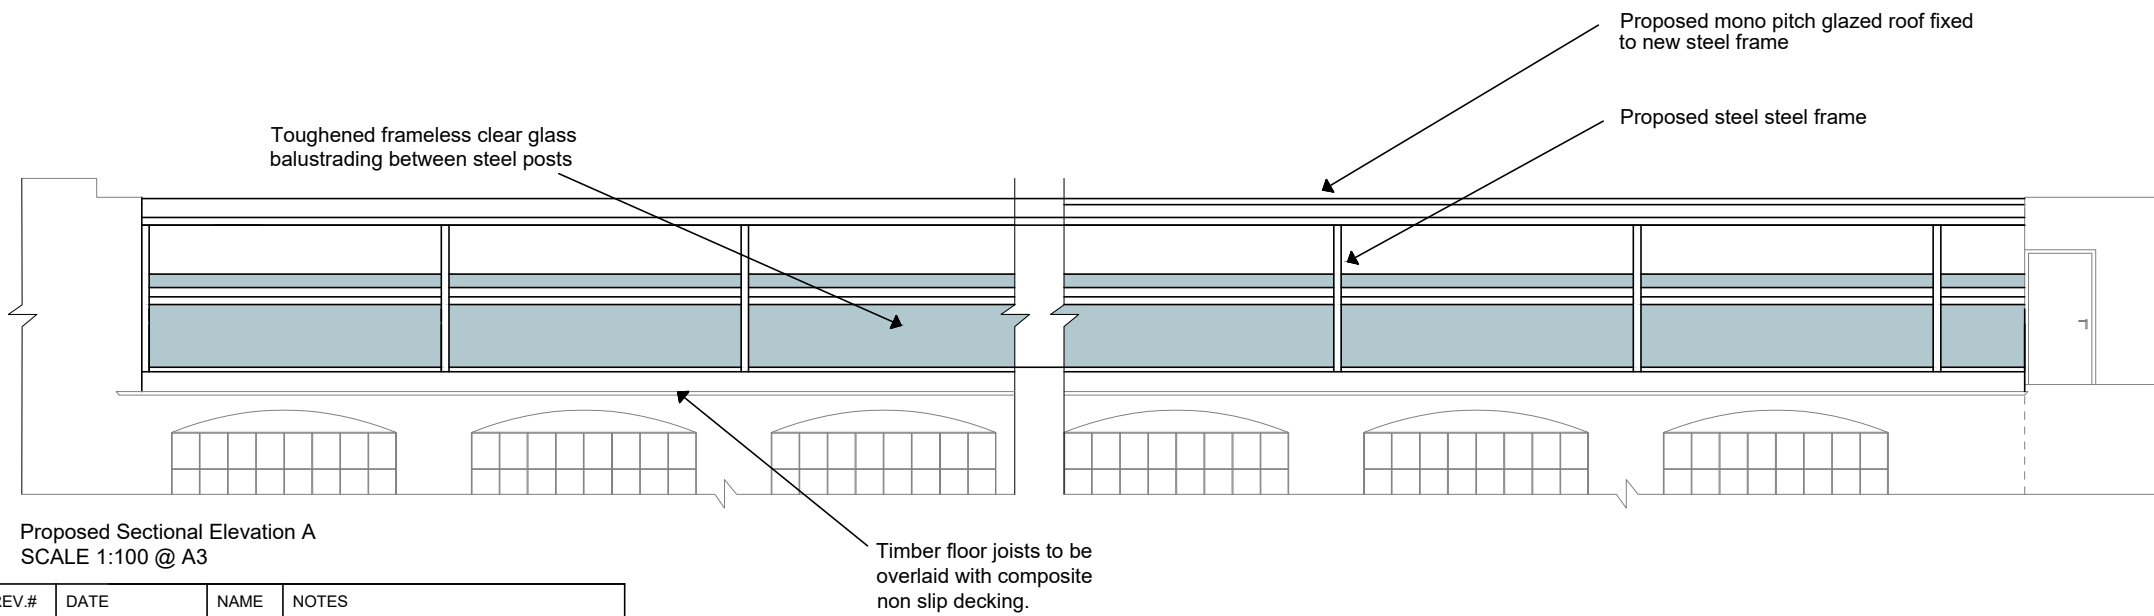

Proposed Sectional Elevation A
SCALE 1:100 @ A3

REV.#	DATE	NAME	NOTES

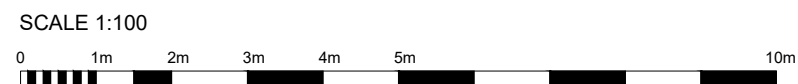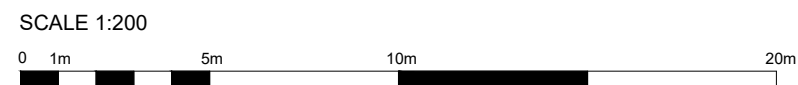



Project	
The Deco Building Coombe Rd, Brighton BN2 4EQ	
Drawing	
Plan and Sectional Elevation A	
Status	
Planning Application	
Drawing No.	Revision:
AL.101	-
Scale:	Sheet:
1:200 & 1:100 @ A3	1
Drawn by:	Date:
RY	30.05.2022
notify Infinity Surveying of any discrepancies © Infinity Surveying Ltd	