




Plan
SCALE 1:200 @ A3

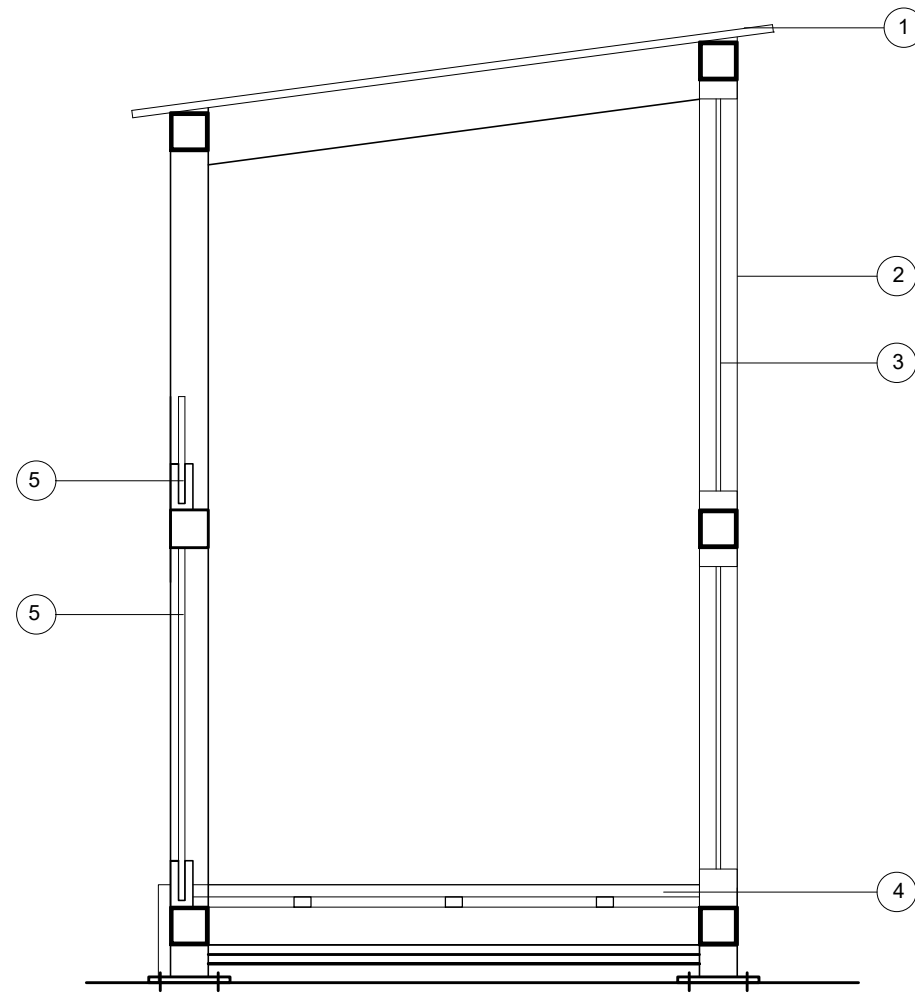

- Finishes Key:**
1. Glazed roof fixed to steel frame
 2. Steel frame fixed to existing roof deck. Painted dark grey
 3. Dark grey aluminium frame with toughened obscured glazing
 4. Composite decking installed over steel frame and timber joists
 5. Toughened frameless clear glass balustrading between steel posts

Proposed Section C
SCALE 1:20 @ A3

REV.#	DATE	NAME	NOTES

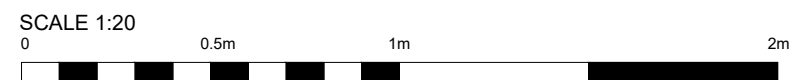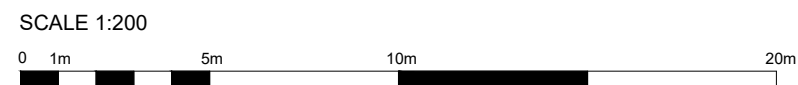



Project
The Deco Building
Coombe Rd, Brighton BN2 4EQ

Drawing
Plan and Proposed Section C

Status
Planning Application

Drawing No. AL.103	Revision: -
Scale: 1:200 & 1:20 @ A3	Sheet: 1
Drawn by: RY	Date: 30.05.2022

notify Infinity Surveying of any discrepancies
© Infinity Surveying Ltd