

Plan
SCALE 1:200 @ A3

Existing uPVC windows
to be removed.





Existing Sectional Elevation B
SCALE 1:100 @ A3

Aluminium frame with toughened obscured glazed screen



Proposed Sectional Elevation B
SCALE 1:100 @ A3

REV.#	DATE	NAME	NOTES

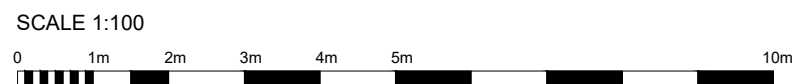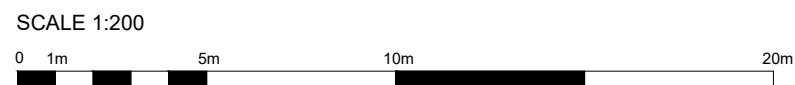



Project
The Deco Building
Coombe Rd, Brighton BN2 4EQ

Drawing
Plan and Sectional Elevation A

Status
Planning Application

Drawing No. AL.102	Revision: -
Scale: 1:200 & 1:100 @ A3	Sheet: 1
Drawn by: RY	Date: 30.05.2022

notify Infinity Surveying of any discrepancies
© Infinity Surveying Ltd