



Site Location Plan
SCALE 1:1250 @ A3

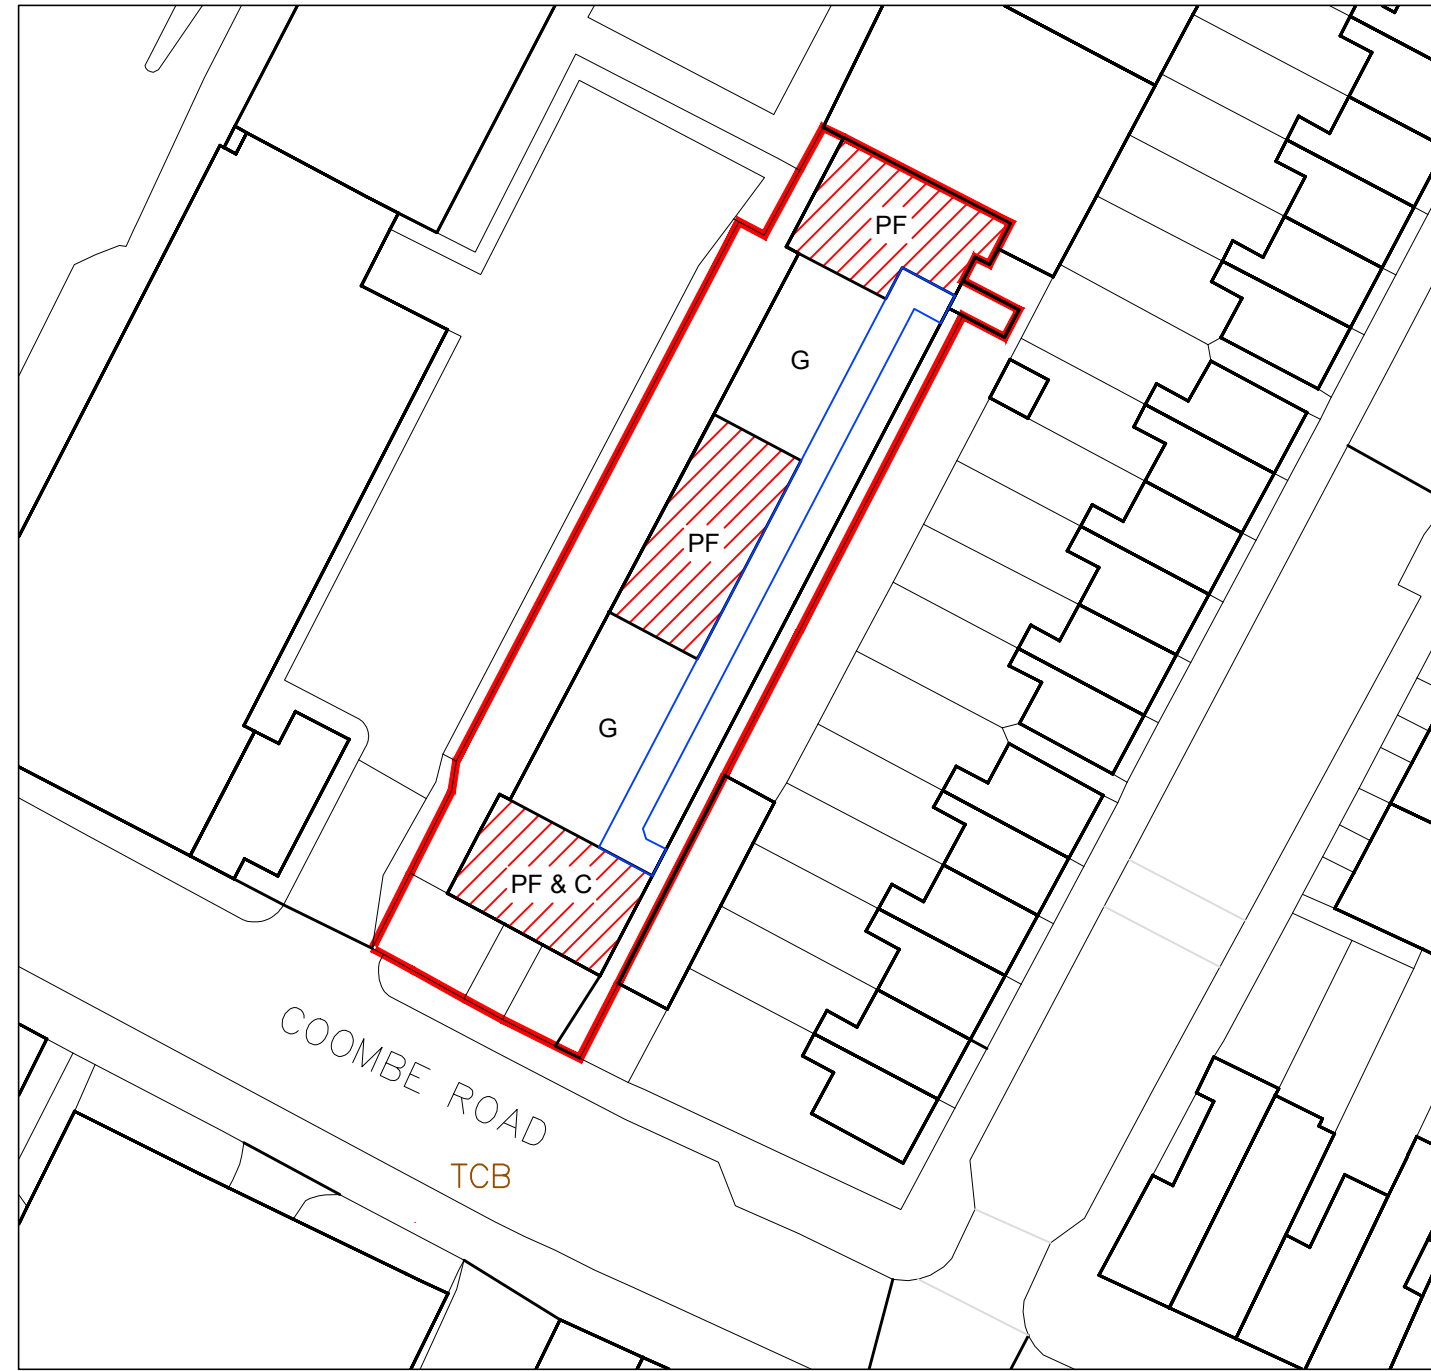


Block Plan
SCALE 1:500 @ A3

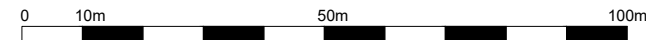

- General Notes:
- Penthouse flats labeled PF.
 - Penthouse flat and Commonways labeled PF & C.
 - Gardens to penthouses with decking over asphalt roof are labeled G.
 - The existing walkway is to be removed and rebuilt to the same footprint as an open walkway with edge protection to meet Building Regulations, marked in blue.

REV.#	DATE	NAME	NOTES



Project
The Deco Building
Coombe Rd, Brighton BN2 4EQ

Drawing
Site Location and Block Plan

Status
Planning Application

Drawing No. AL.100	Revision: -
Scale: 1:1250 & 1:500 @ A3	Sheet: 1
Drawn by: RY	Date: 30.05.2022

notify Infinity Surveying of any discrepancies
© Infinity Surveying Ltd