



**KITCHEN PLAN**  
Scale 1:20

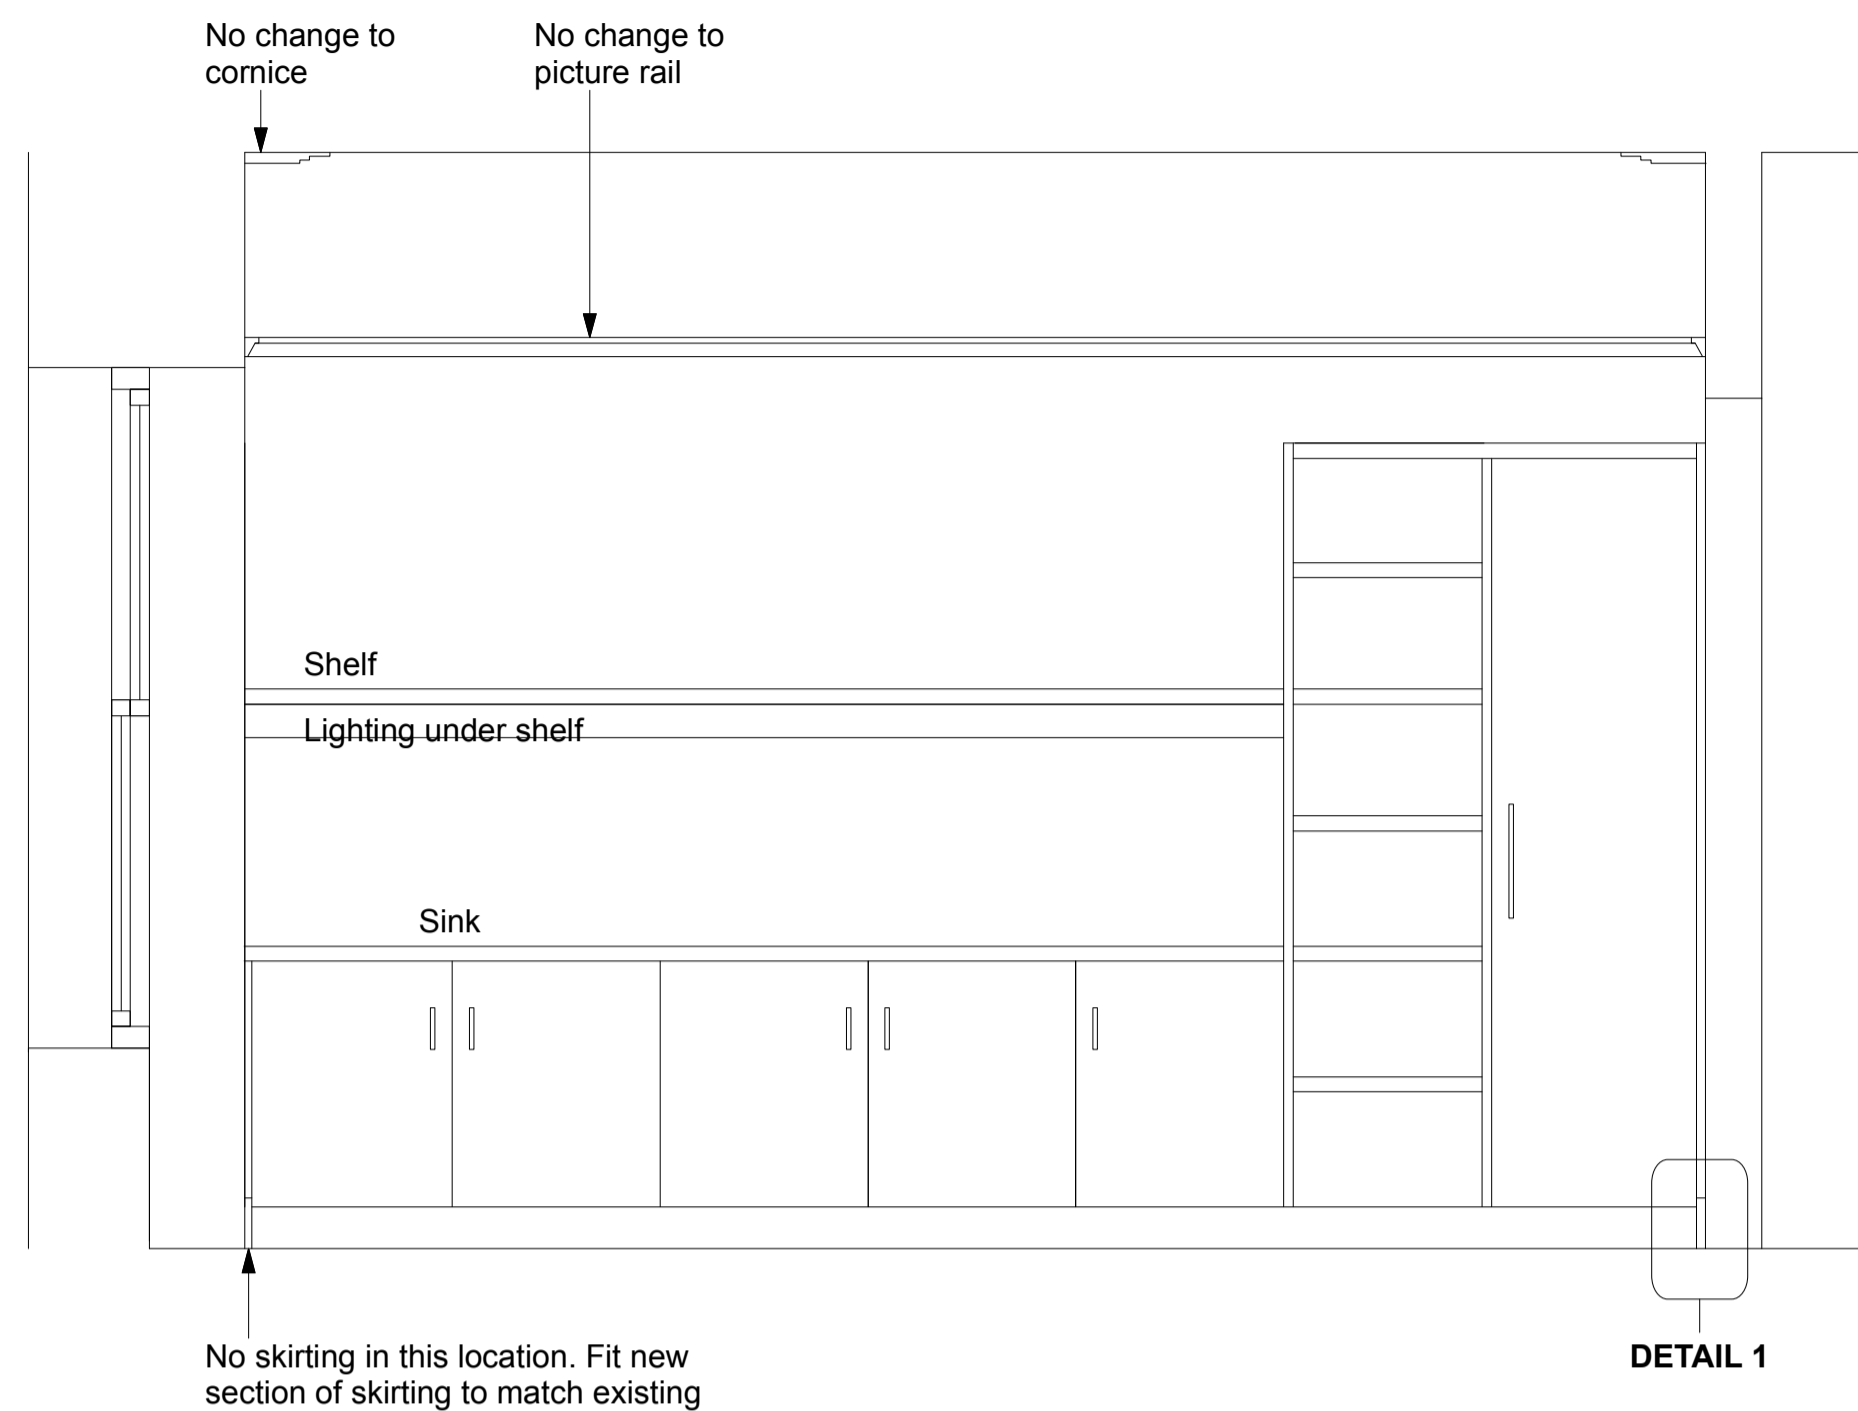


**KITCHEN ELEVATION 1**  
Scale 1:20

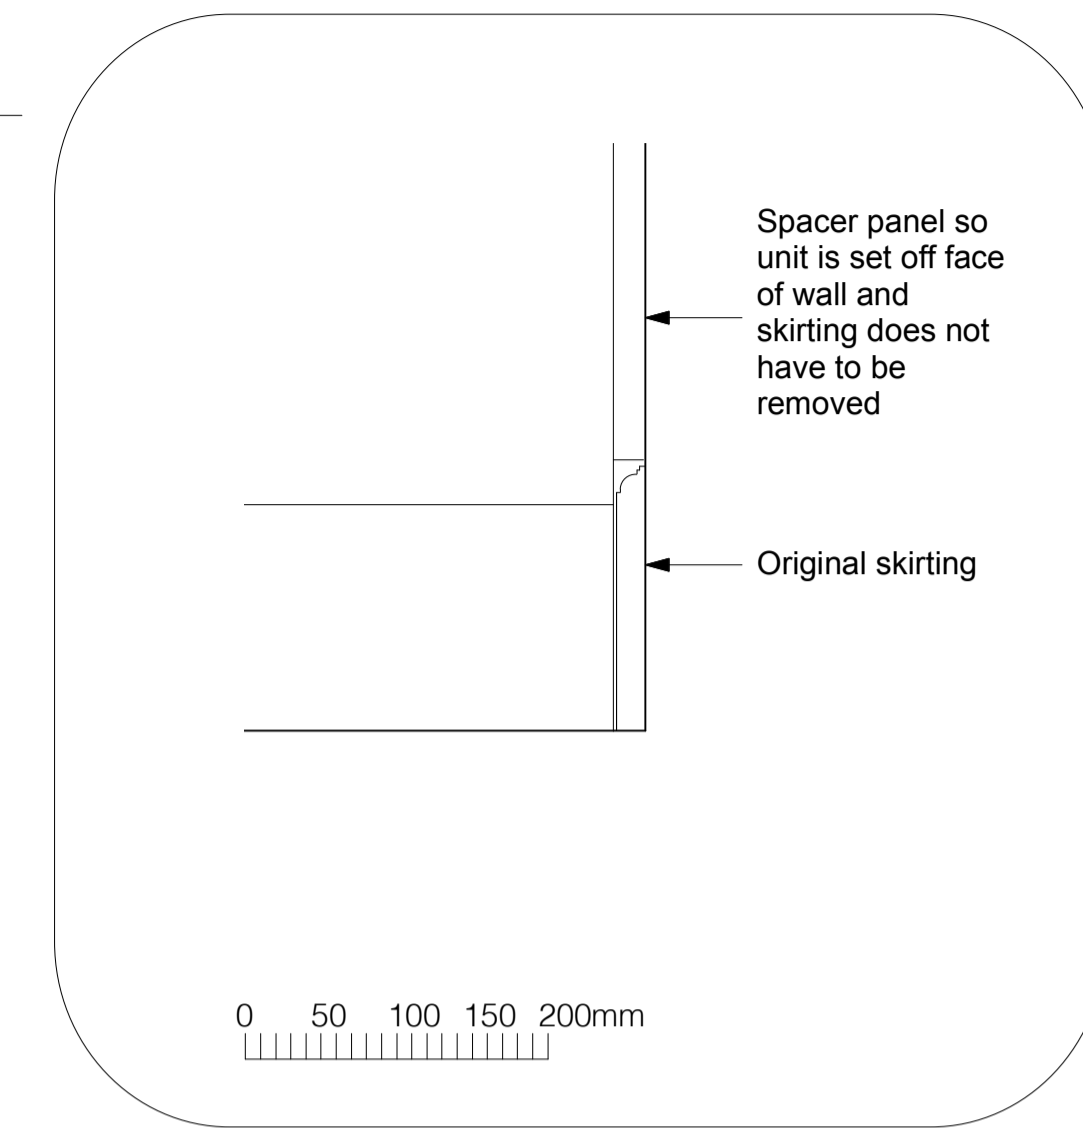


**DETAIL 1- section through skirting**  
Scale 1:5


Kitchen units spaced off walls .  
Original skirting is not removed or cut

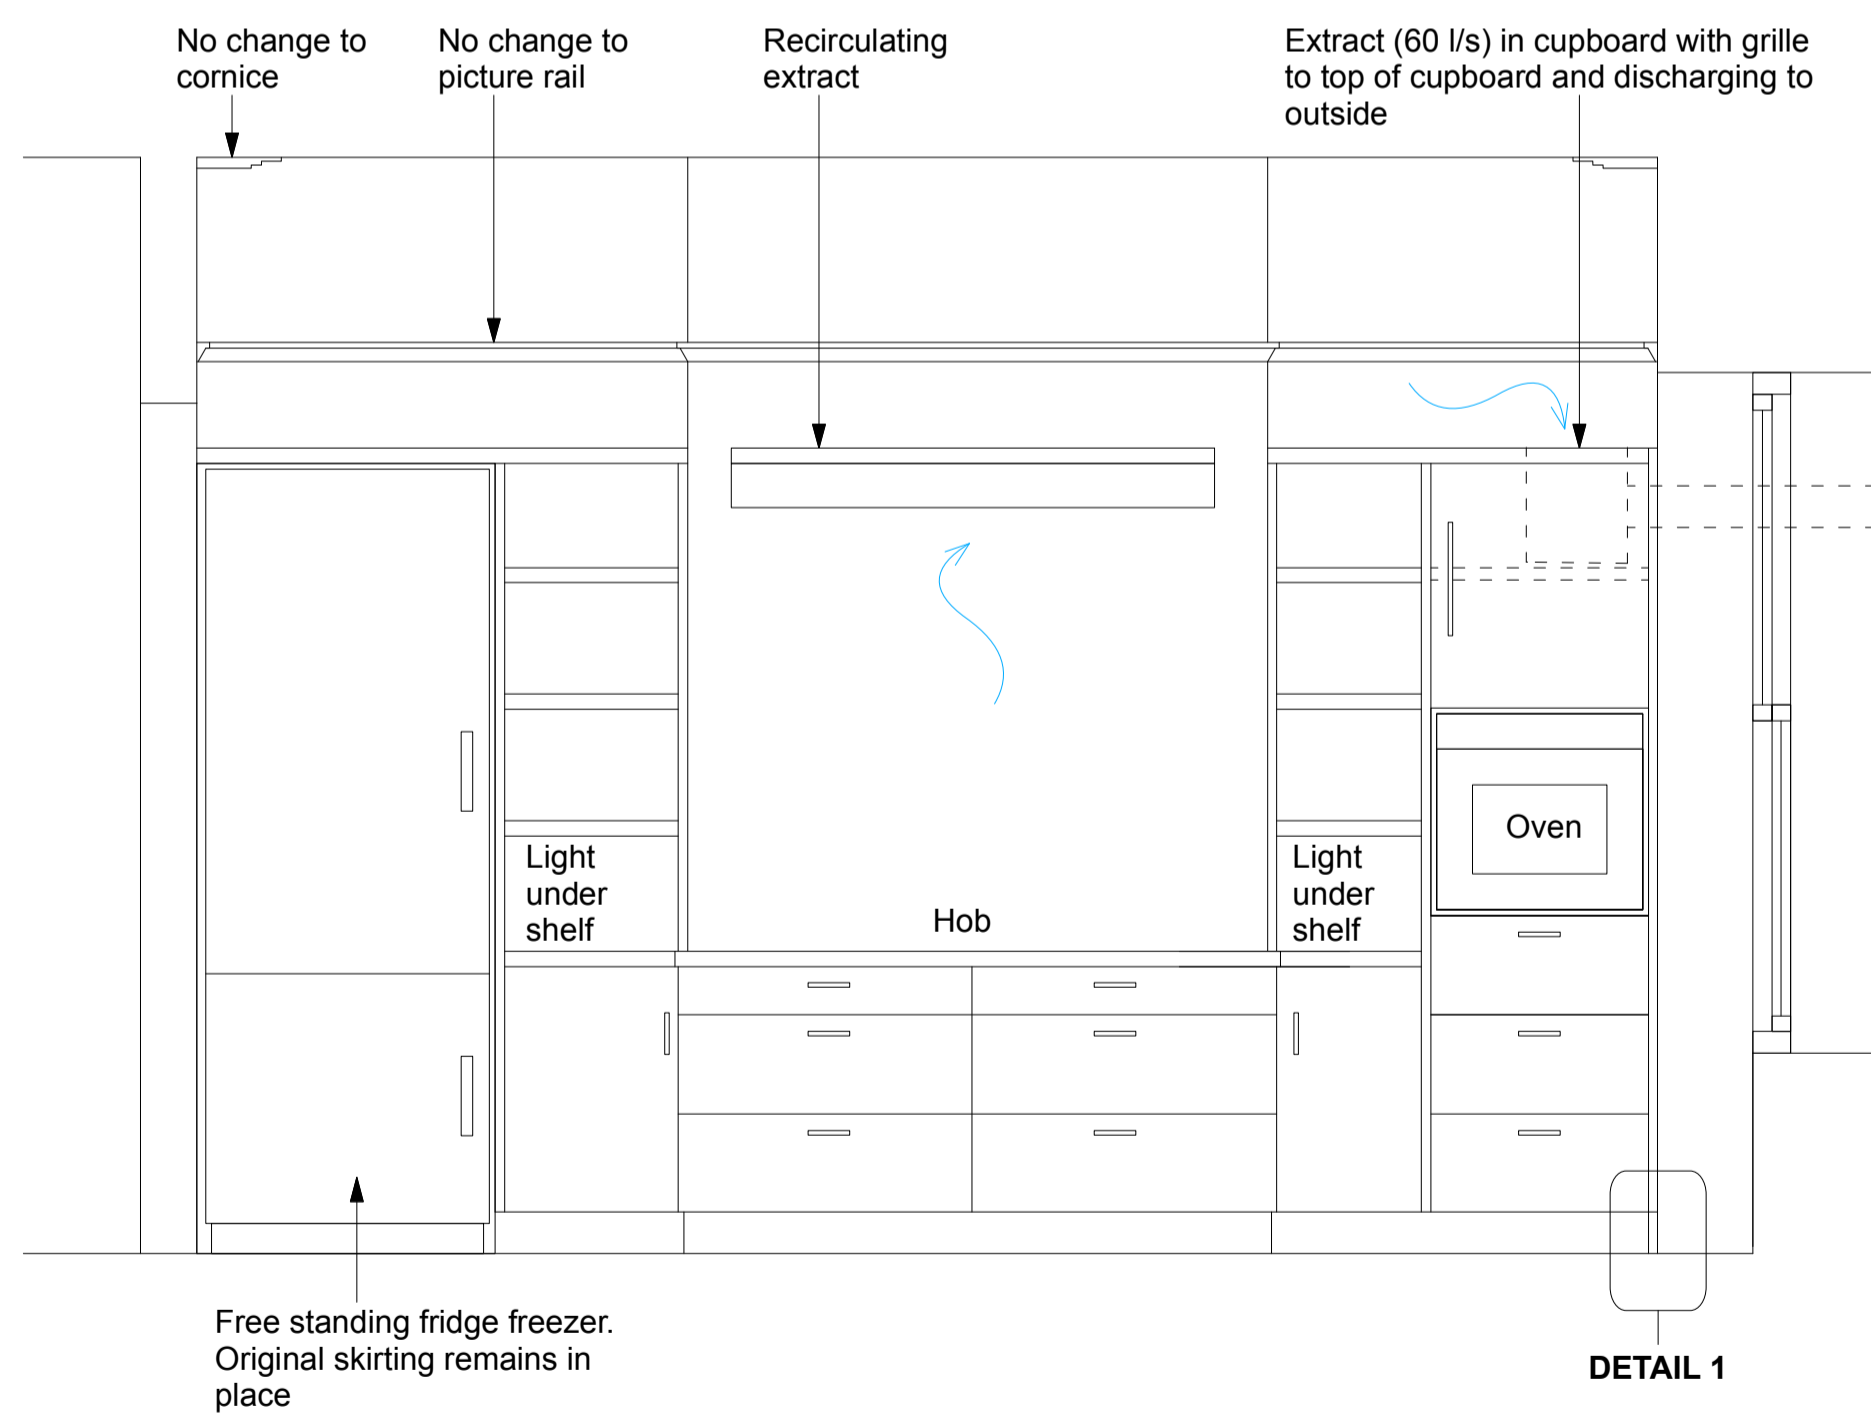

**KITCHEN ELEVATION 2**  
Scale 1:20

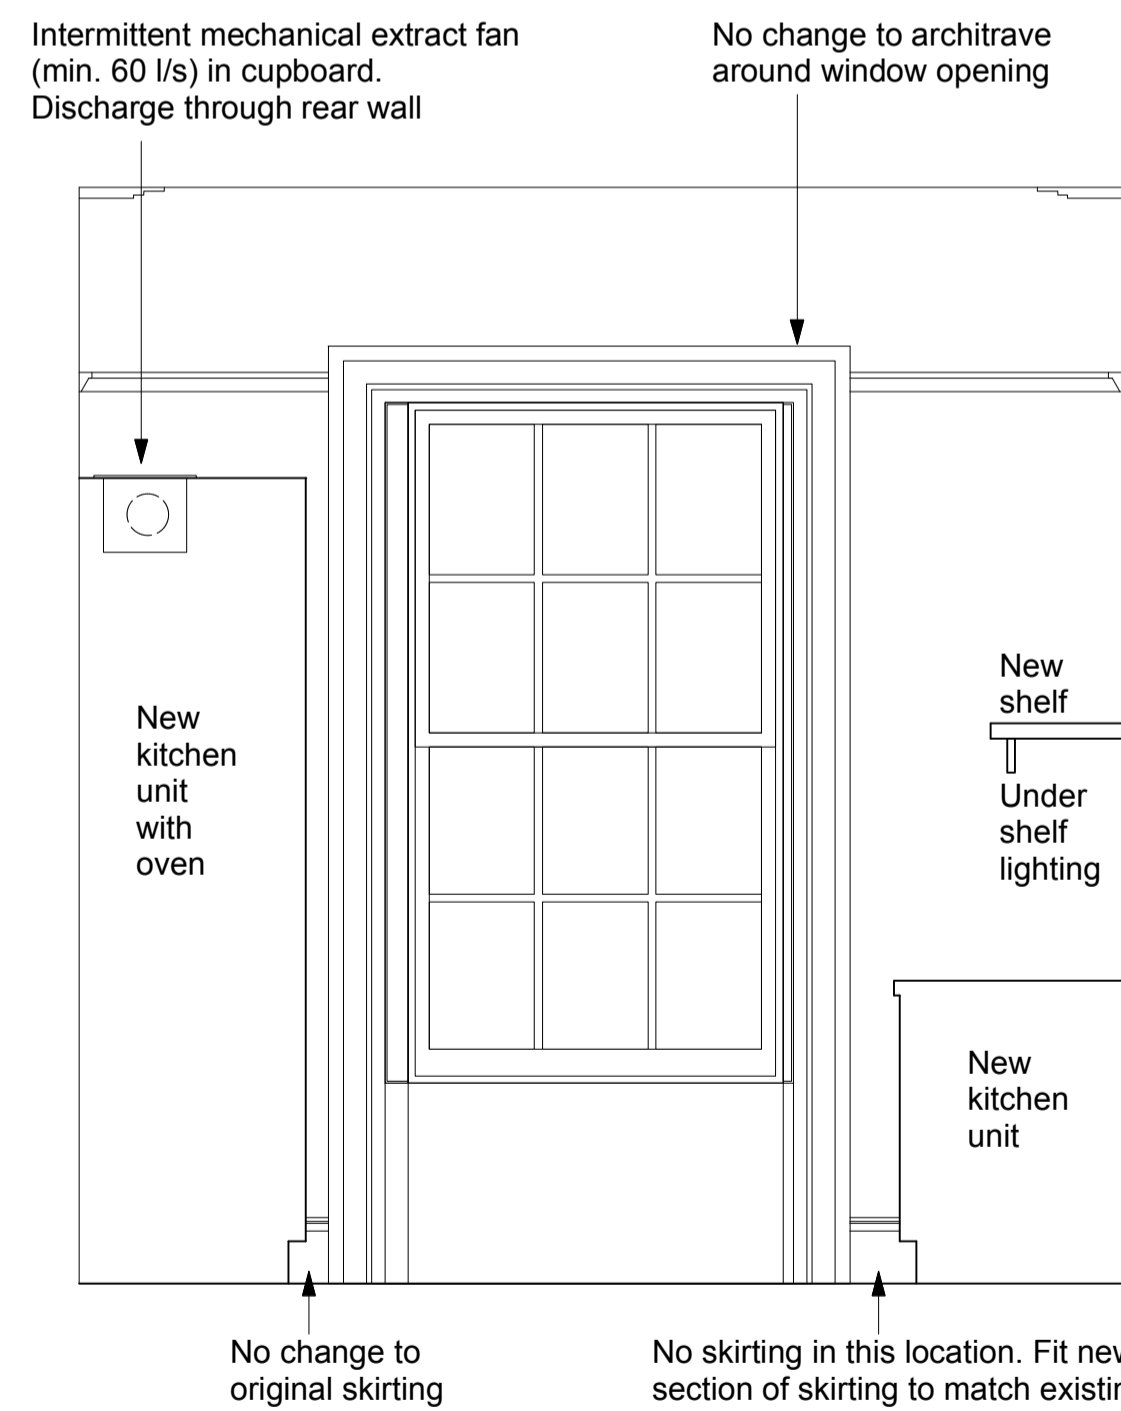

**KITCHEN ELEVATION 3**  
Scale 1:20

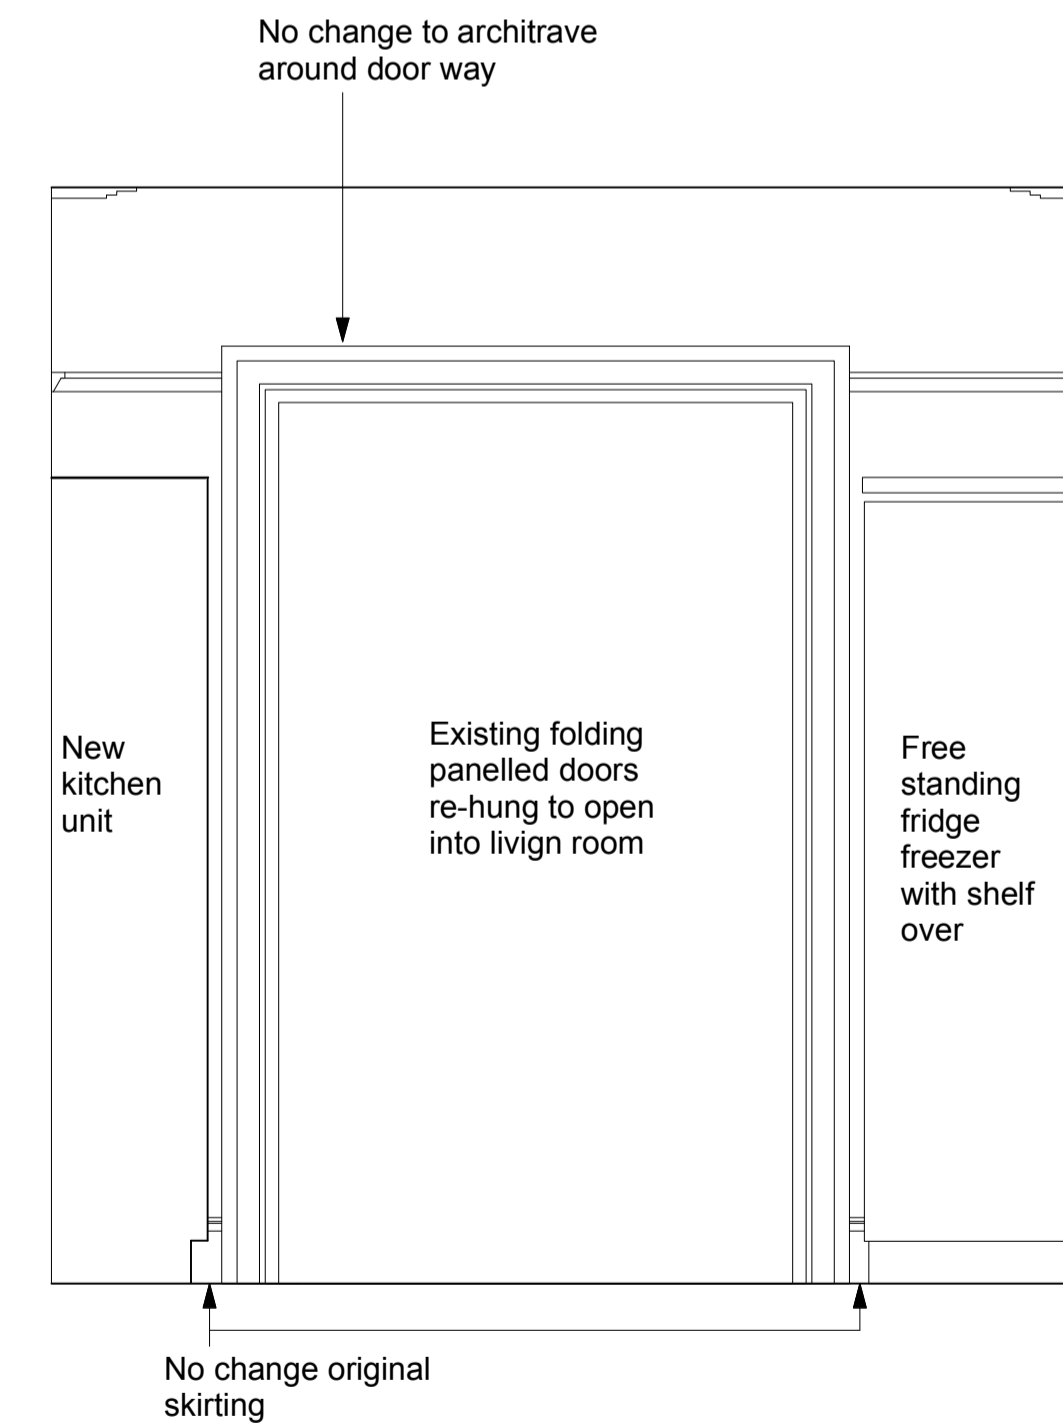

**KITCHEN ELEVATION 4**  
Scale 1:20



11.08.22 AM First Issue  
Rev Date Initials Details

Purpose of Issue  
DISCHARGE OF CONDITIONS

**RICHARD PEDLAR ARCHITECTS**  
ARCHITECTURE • CONSERVATION • URBAN DESIGN

RPCA 4 Grove Road Redland  
Bristol BS6 6UJ • 0117 974 2612  
www.rpca.co.uk • info@rpca.co.uk



Project Proposed Alterations at 11 The Polygon,  
Clifton, Bristol

Client Sarah Boyce and Andy Davies

Title Kitchen Details

Drawing No. **BYC4432.22-**

Scale 1:20 and 1:5 @A1

Responsibility is not accepted for errors made by others in scaling from this drawing. All construction information to be taken from figured dimensions only.