
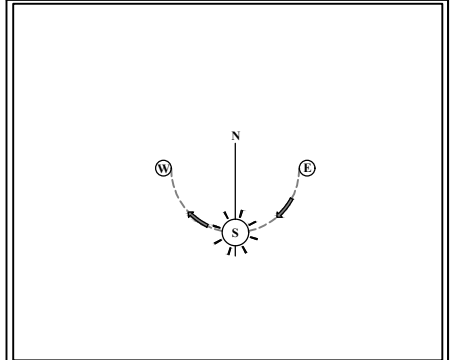


Note: houses are stepped by c340mm  
6ft Timber fence pre development

height of fence unchanged and privacy remains

NOTES:  
All dimensions must be checked on site and not scaled from this drawing.  
Measured in accordance with the RICS Code of Measuring Practice Guidelines and the RICS Property Measurement 2nd Edition.

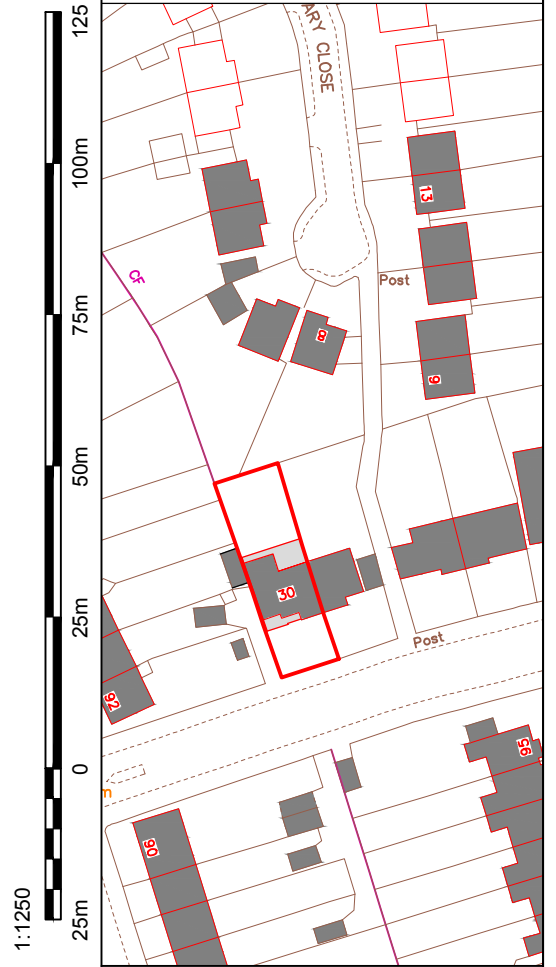

Client	
Job Title 30 BUXTED ROAD London N12	
Drawing Title EXISTING and Proposed	
Scale 1:100 @ A3	
Date AUG 2022	Drawn By SM
Dwg. No PL0101-1	Rev.