






EXISTING:  
FRONT (EAST) ELEVATION

 


EXISTING:  
SIDE (SOUTH) ELEVATION

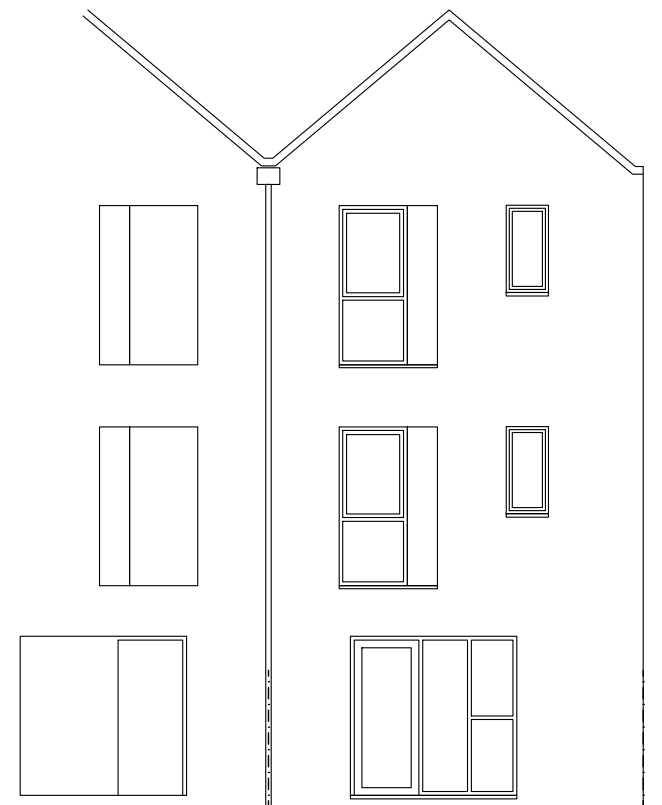

EXISTING:  
REAR (WEST) ELEVATION

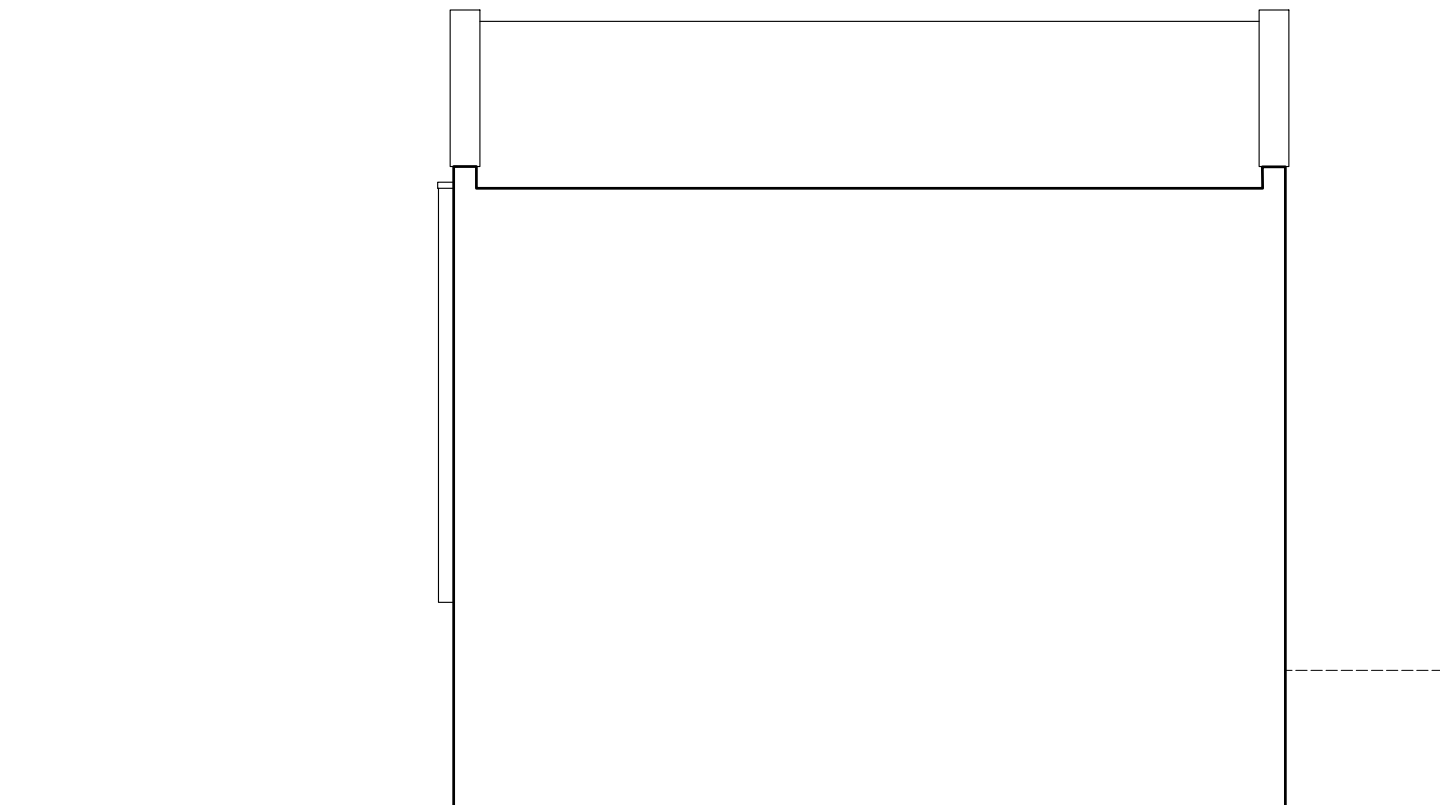

EXISTING:  
SIDE (NORTH) ELEVATION - SECTION FACING No. 34

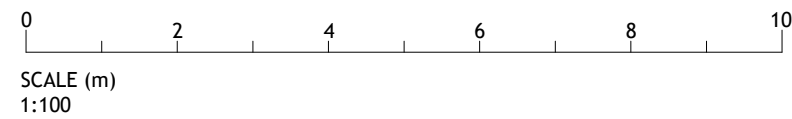

Project: 36 SWANNELL WAY, LONDON NW2 1FB	Date: JULY 2022	Client: LANDESBERG	
Drawing: EXISTING: ELEVATIONS	Scale: 1:100 @ A3	Job No: 22-0801-LAN	
Drawing No: E/02	Rev: -		