





PROPOSED:
FRONT (EAST) ELEVATION

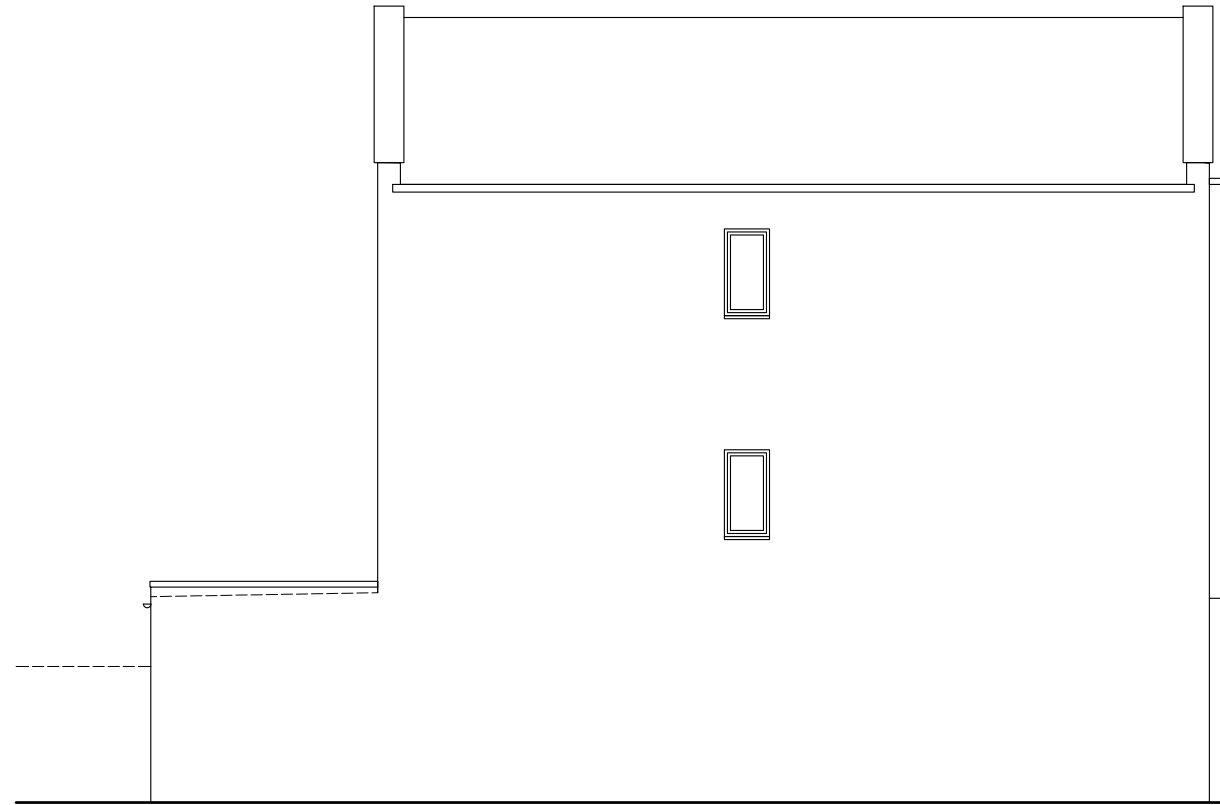


PROPOSED:
SIDE (SOUTH) ELEVATION



PROPOSED:
REAR (WEST) ELEVATION

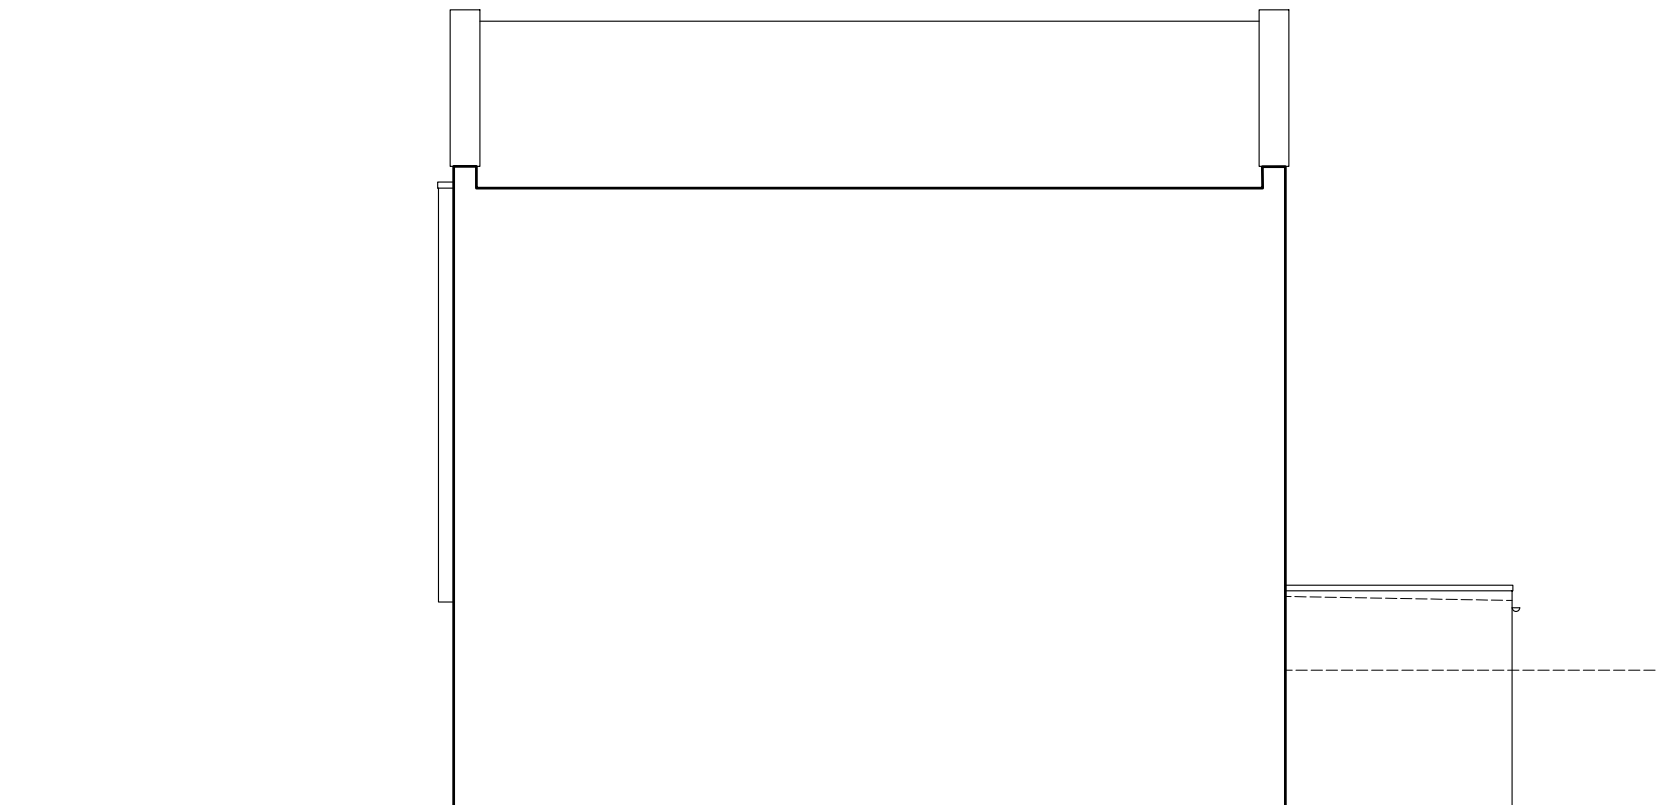

PROPOSED:
SIDE (NORTH) ELEVATION - SECTION FACING No. 34

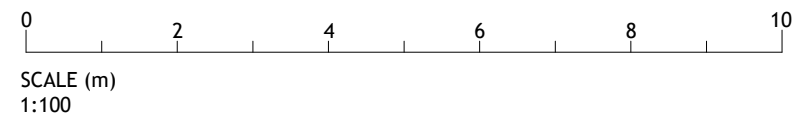

Project: 36 SWANNELL WAY, LONDON NW2 1FB	Date: JULY 2022	Client: LANDESBERG	
Drawing: PROPOSED: ELEVATIONS	Scale: 1:100 @ A3	Job No: 22-0801-LAN	
Drawing No: P/02	Rev: -		