


Slated pitched roof
all round leading to
flat roof over the corner
building.

Cast iron single glazed
feature windows with
centre pivot openings
and fixed top and bottom
glazed panels.

Dressed sandstone
walls to property

Glazed screen and door
at entrance to premises.

Ground floor property
is existing shop premises

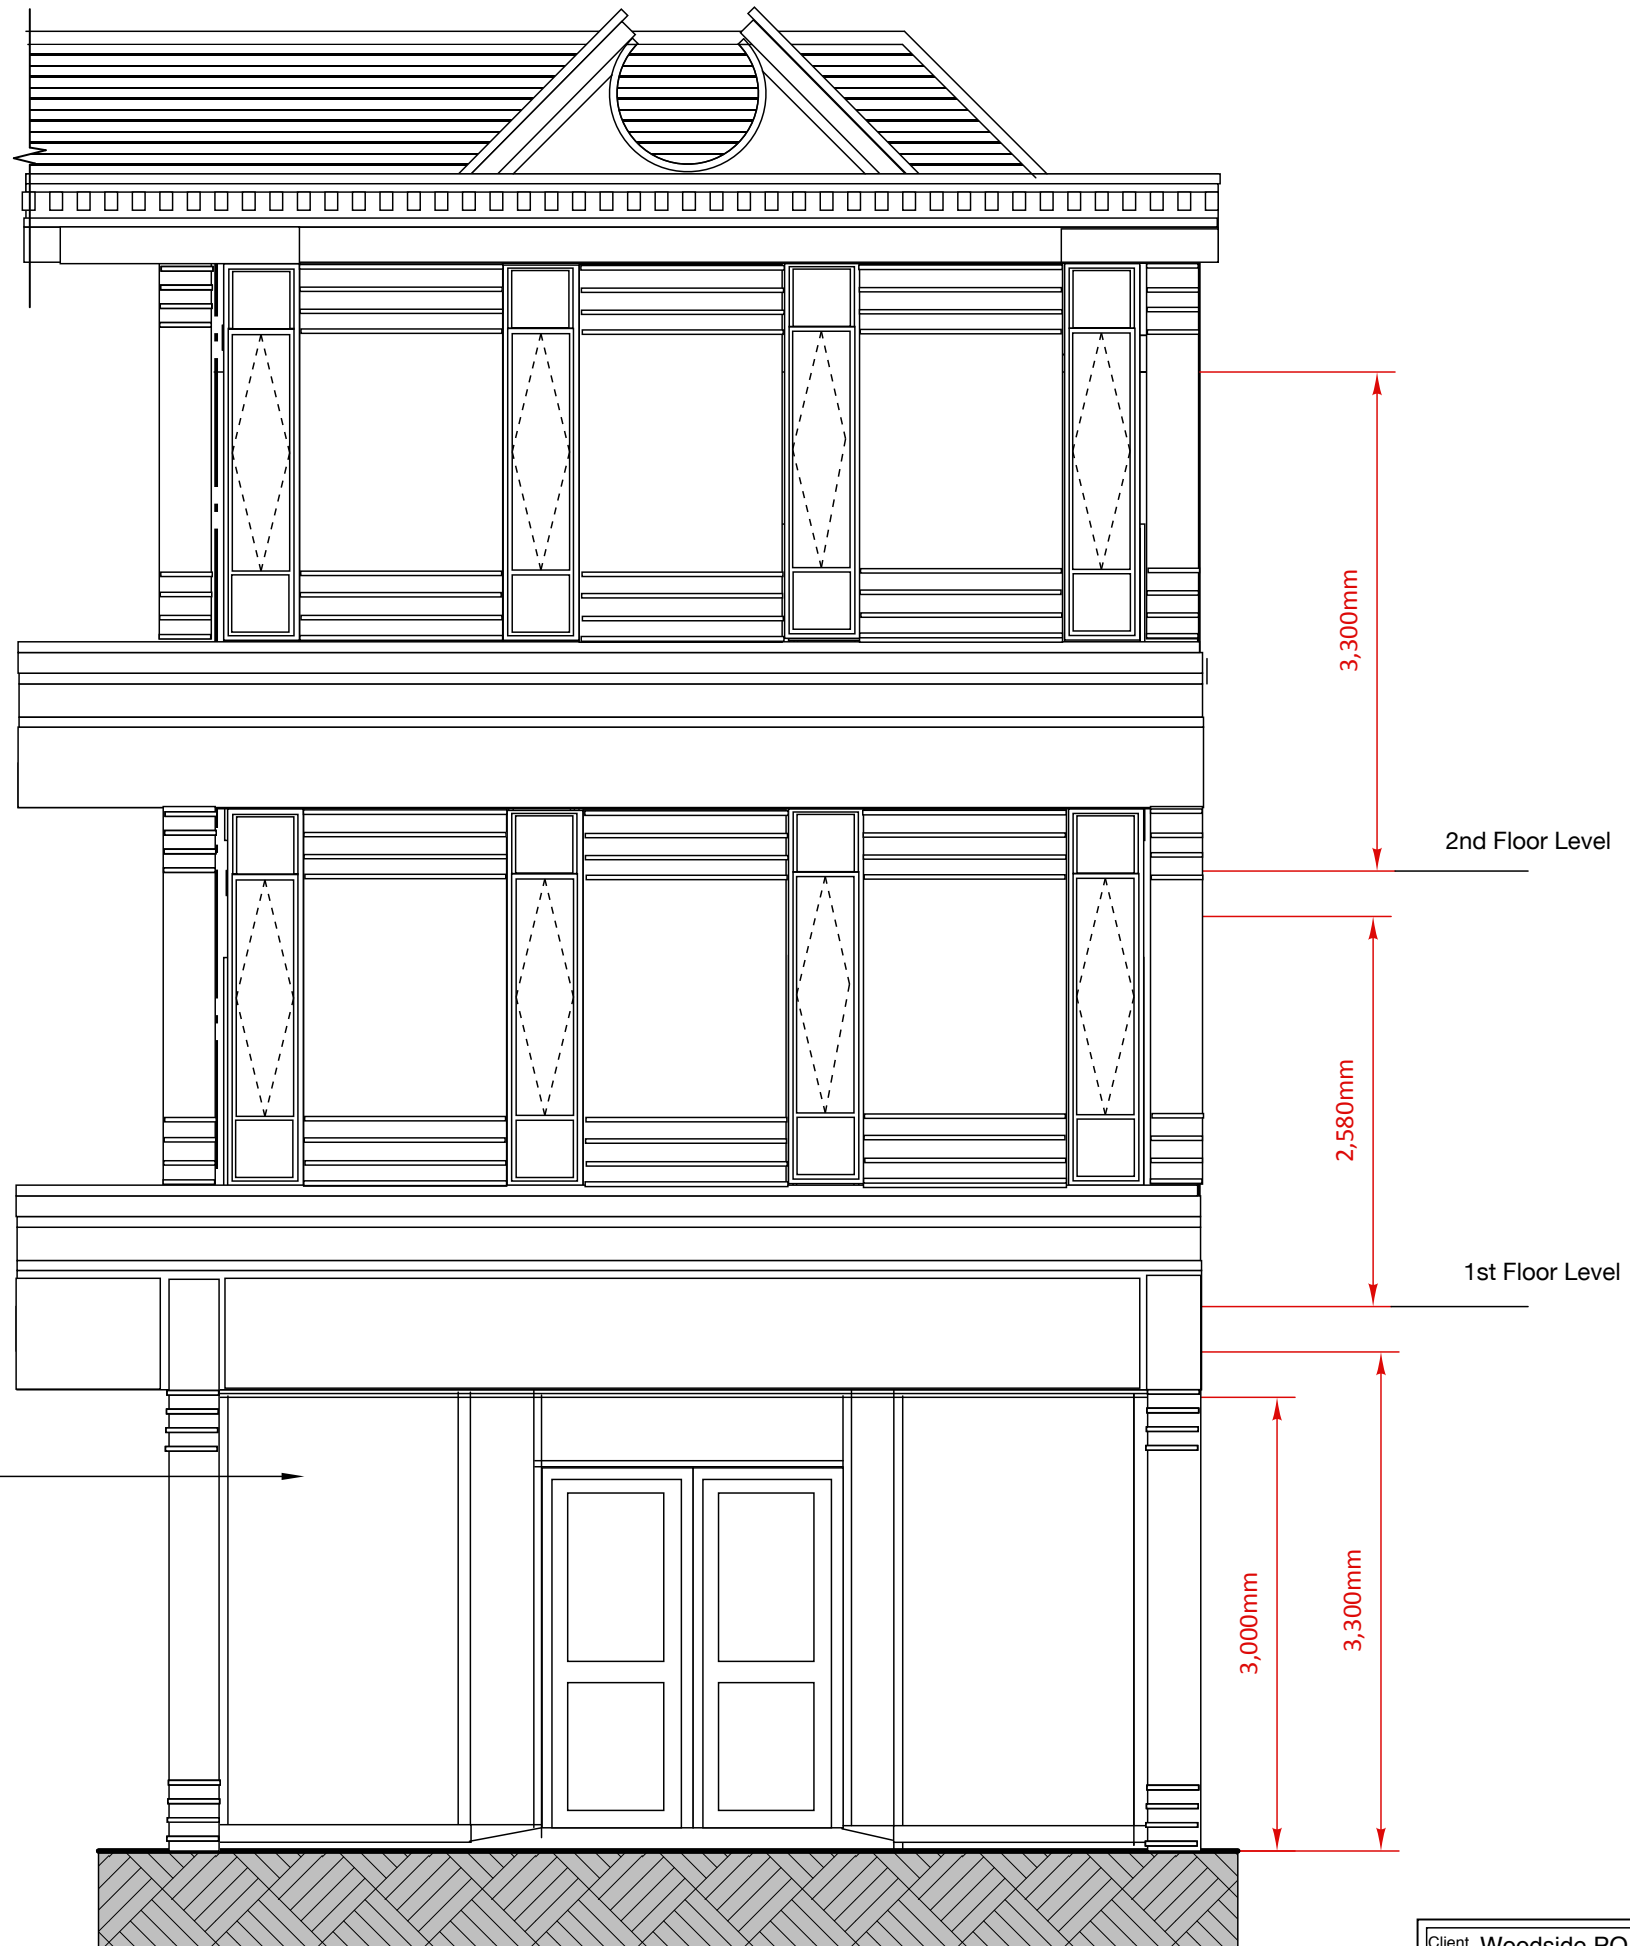

SECTION ... existing

Client	Woodside PO & Convenience Store Ltd	Address	14 Stockwell Street, Glasgow
Project	COU conversion to studio apartments	Dwg	A1514.22.04
Title	Elevation ... existing	Date	21.06.22
		Scale	1:50

KEITH EDWARDS ARCHITECT

2 CALEDON STREET, GLASGOW

G12 9DX

tel : 0141 341 0694