



Notes
 Copyright and not to be reproduced without the consent of Holmes Miller. Holmes Miller accepts responsibility for this document only to the commissioning Party and not to any other. Holmes Miller does not accept liability for accuracy or veracity of survey information provided by others and horizontal dimensions and levels provided by Holmes Miller and based on survey information provided by others must be verified on site. DO NOT SCALE: Use figured dimensions only.


Masonry Construction
 Refer to F30 specification (which includes SE input) together with SE drawings and specifications for full details of wall ties, supports, restrains and similar.

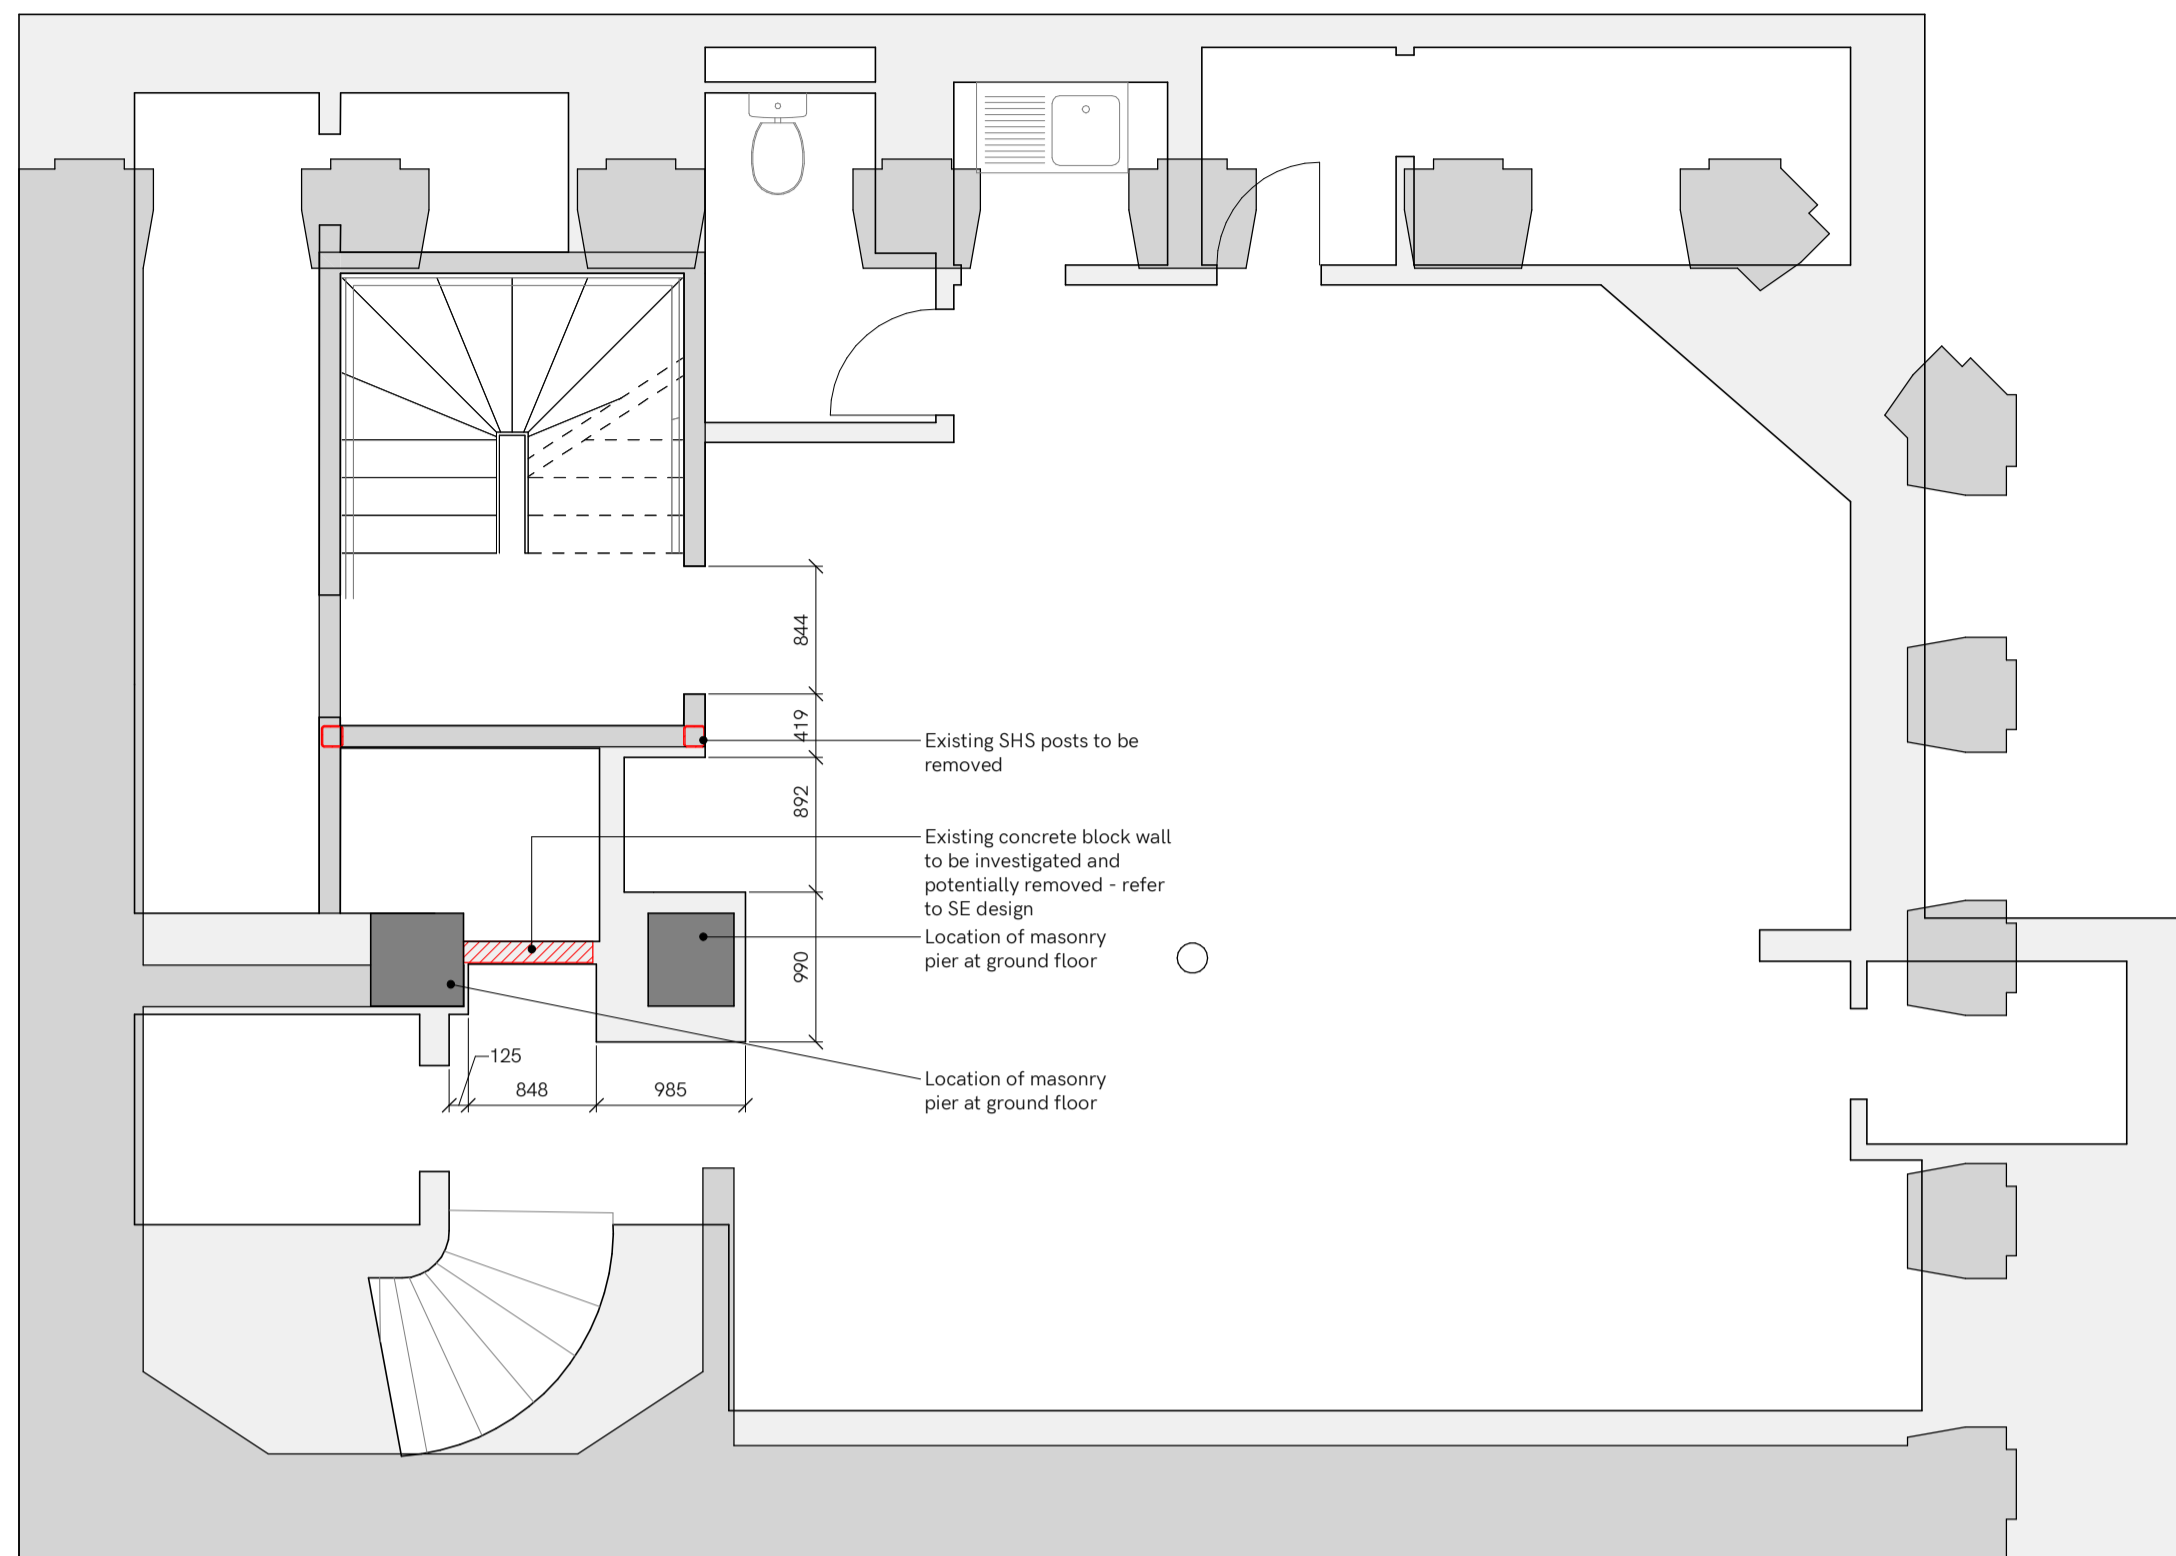


1 Basement Floor Plan Downtakings
1:50

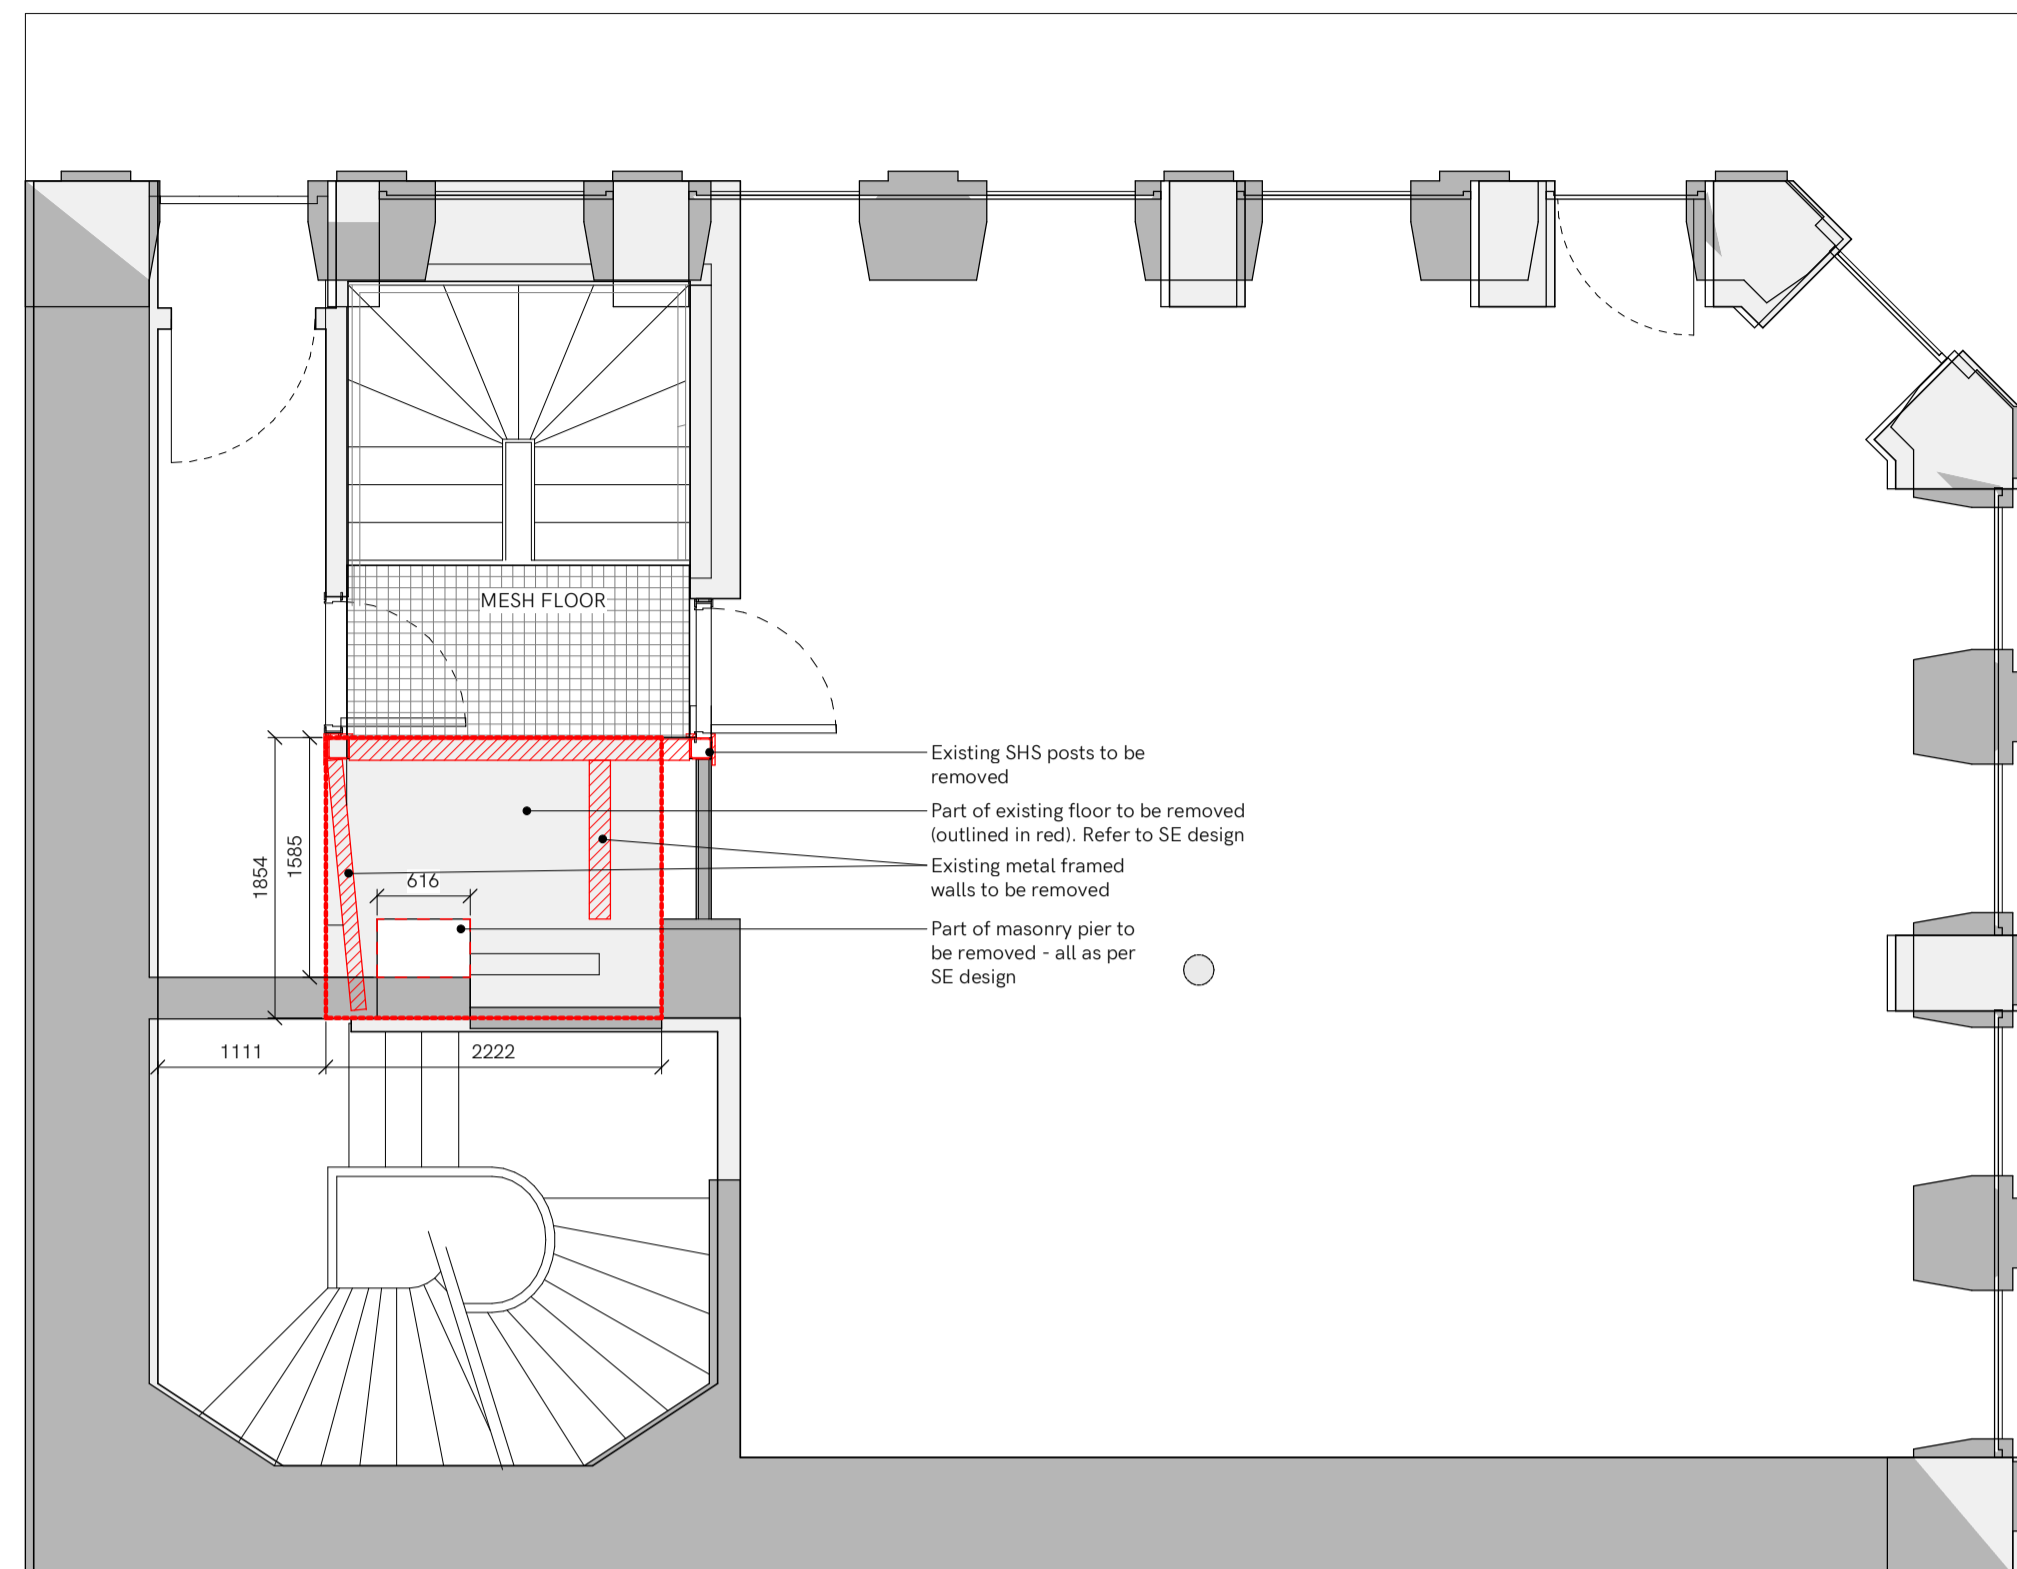

3 Ground Floor Plan Downtakings
1:50

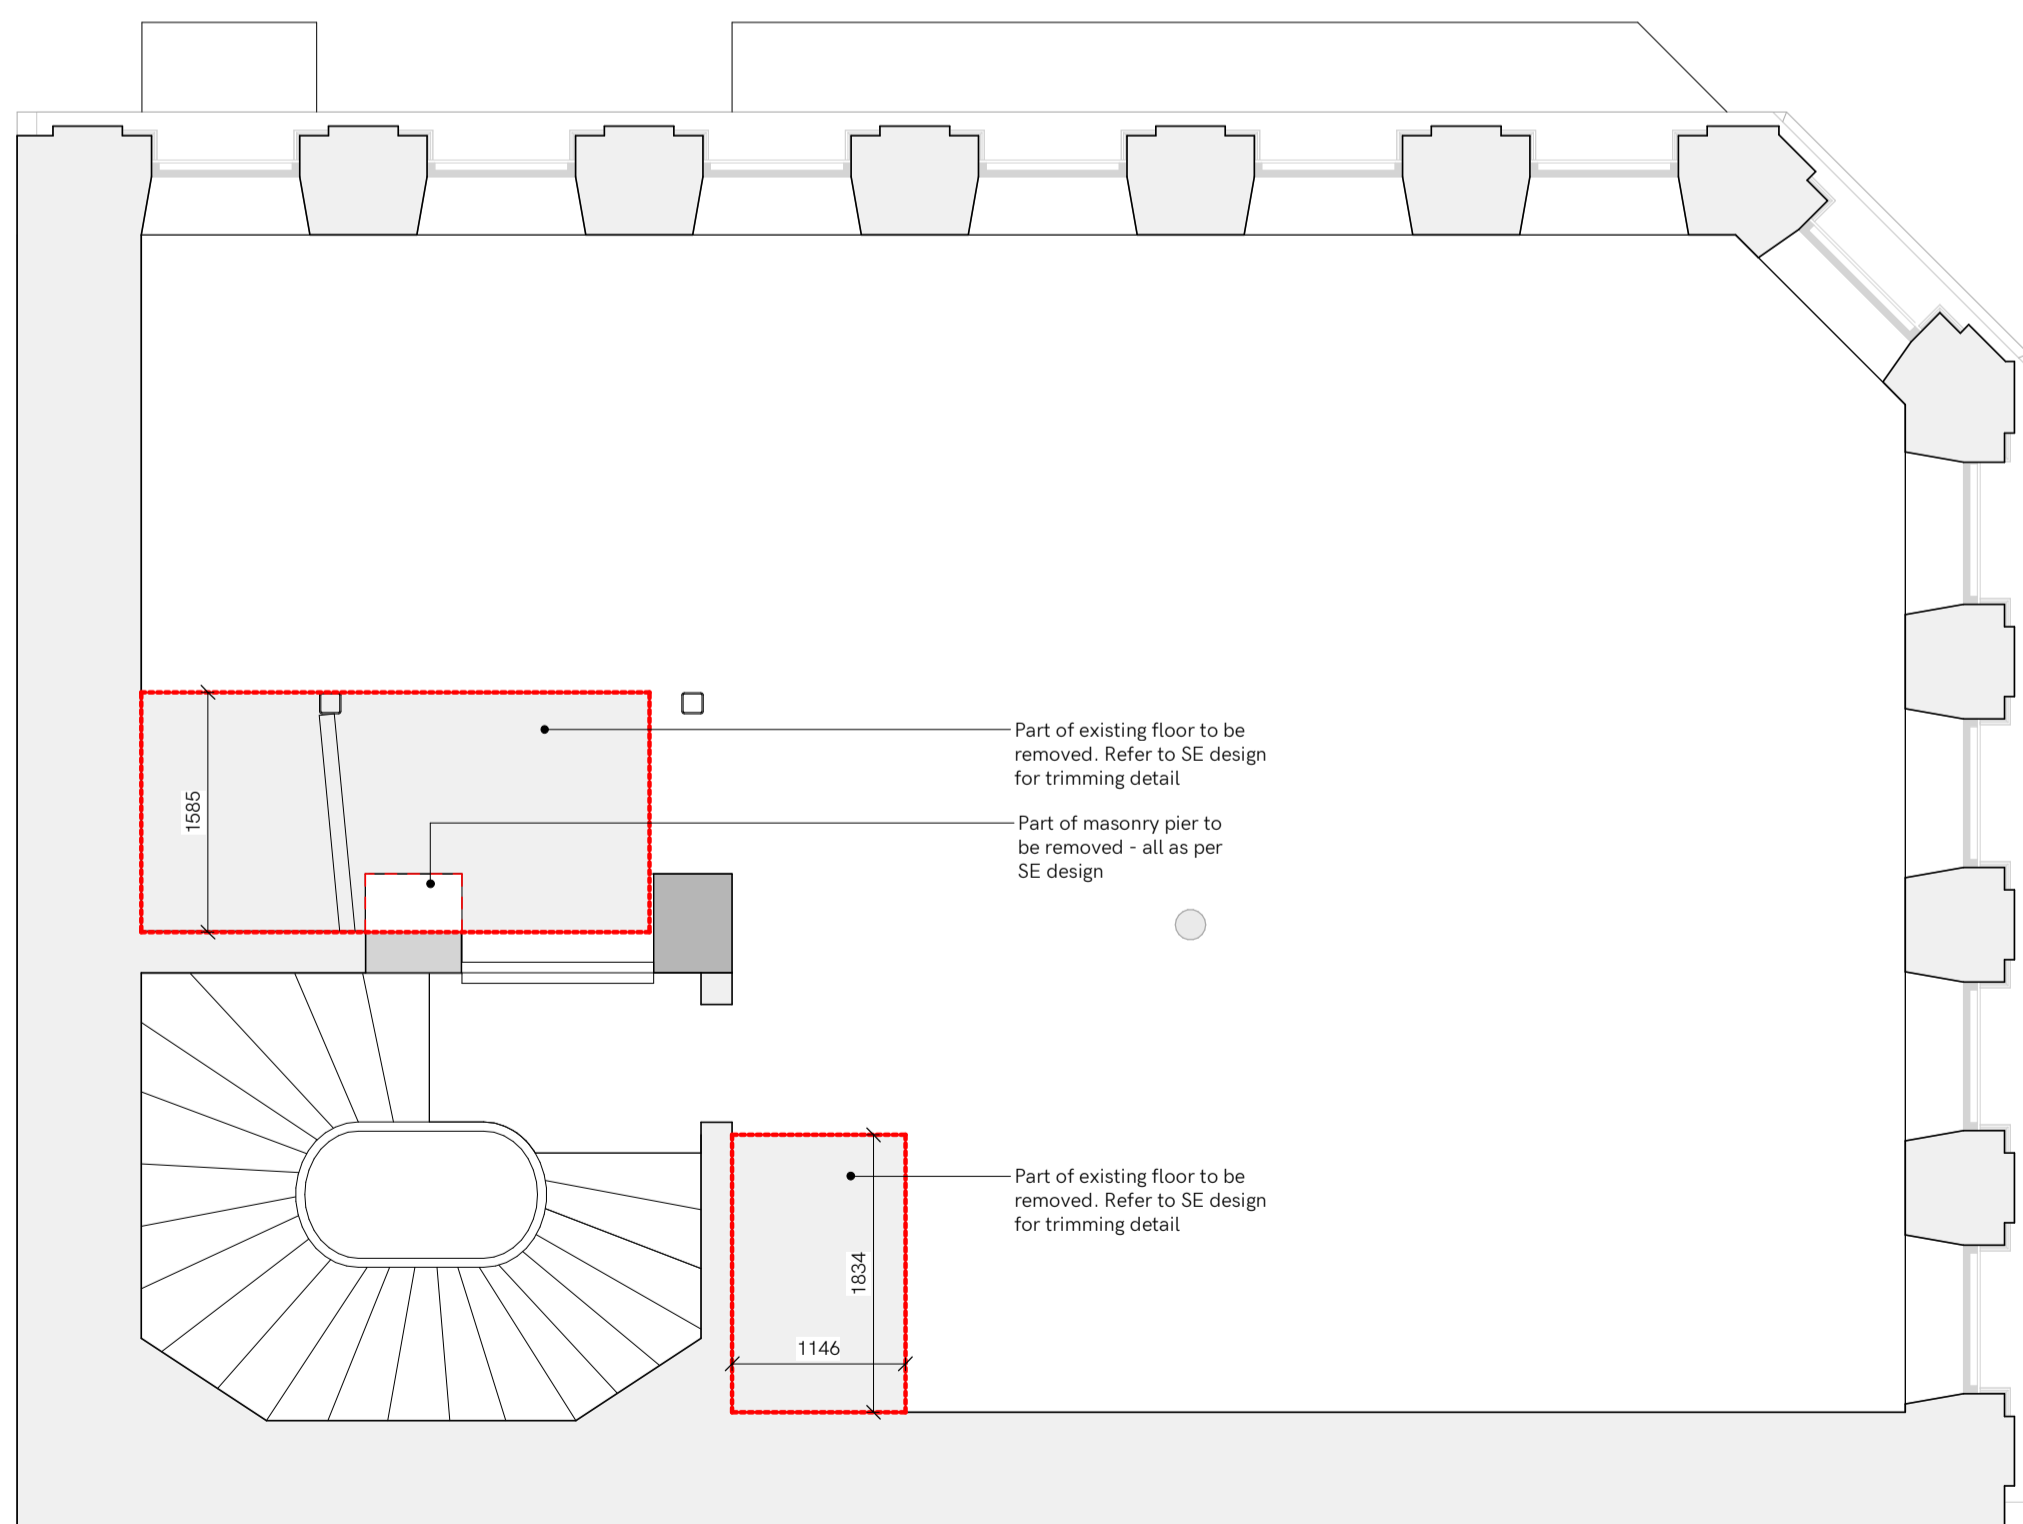

2 First Floor Plan Downtakings
1:50

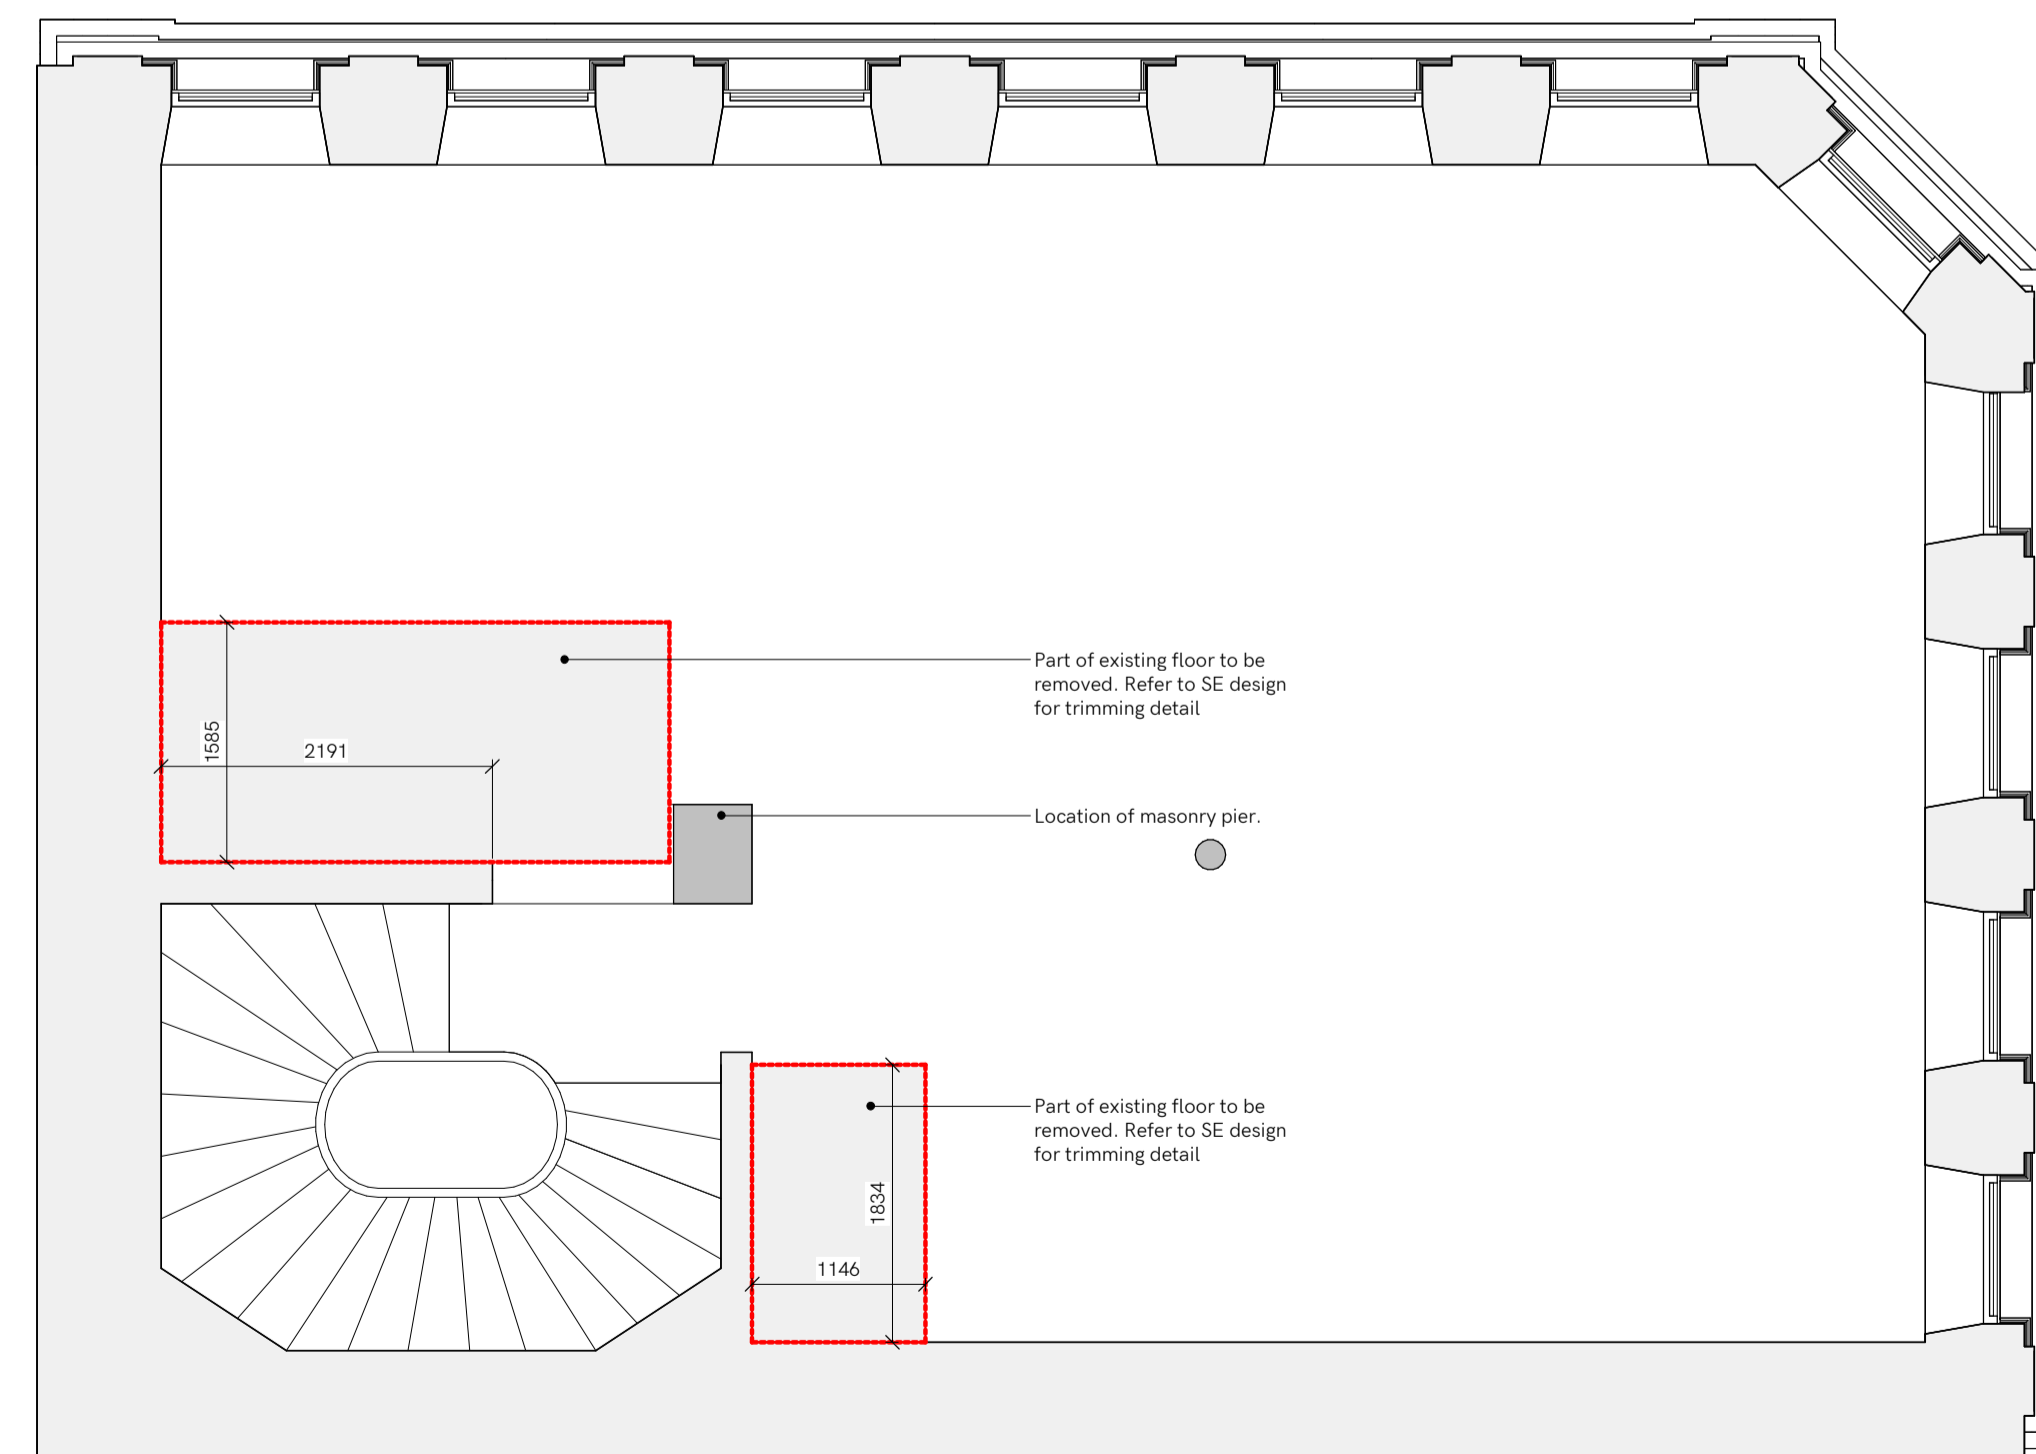

4 Second Floor Plan Downtakings
1:50

