



**Notes**  
Copyright and not to be reproduced without the consent of Holmes Miller. Holmes Miller does not accept liability for accuracy or veracity of survey information provided by others and horizontal dimensions and levels provided by Holmes Miller and based on survey information provided by others must be verified on site. DO NOT SCALE: Use figured dimensions only.


**Masonry Construction**  
Refer to F30 specification (which includes SE input) together with SE drawings and specifications for full details of wall ties, supports, restrains and similar.

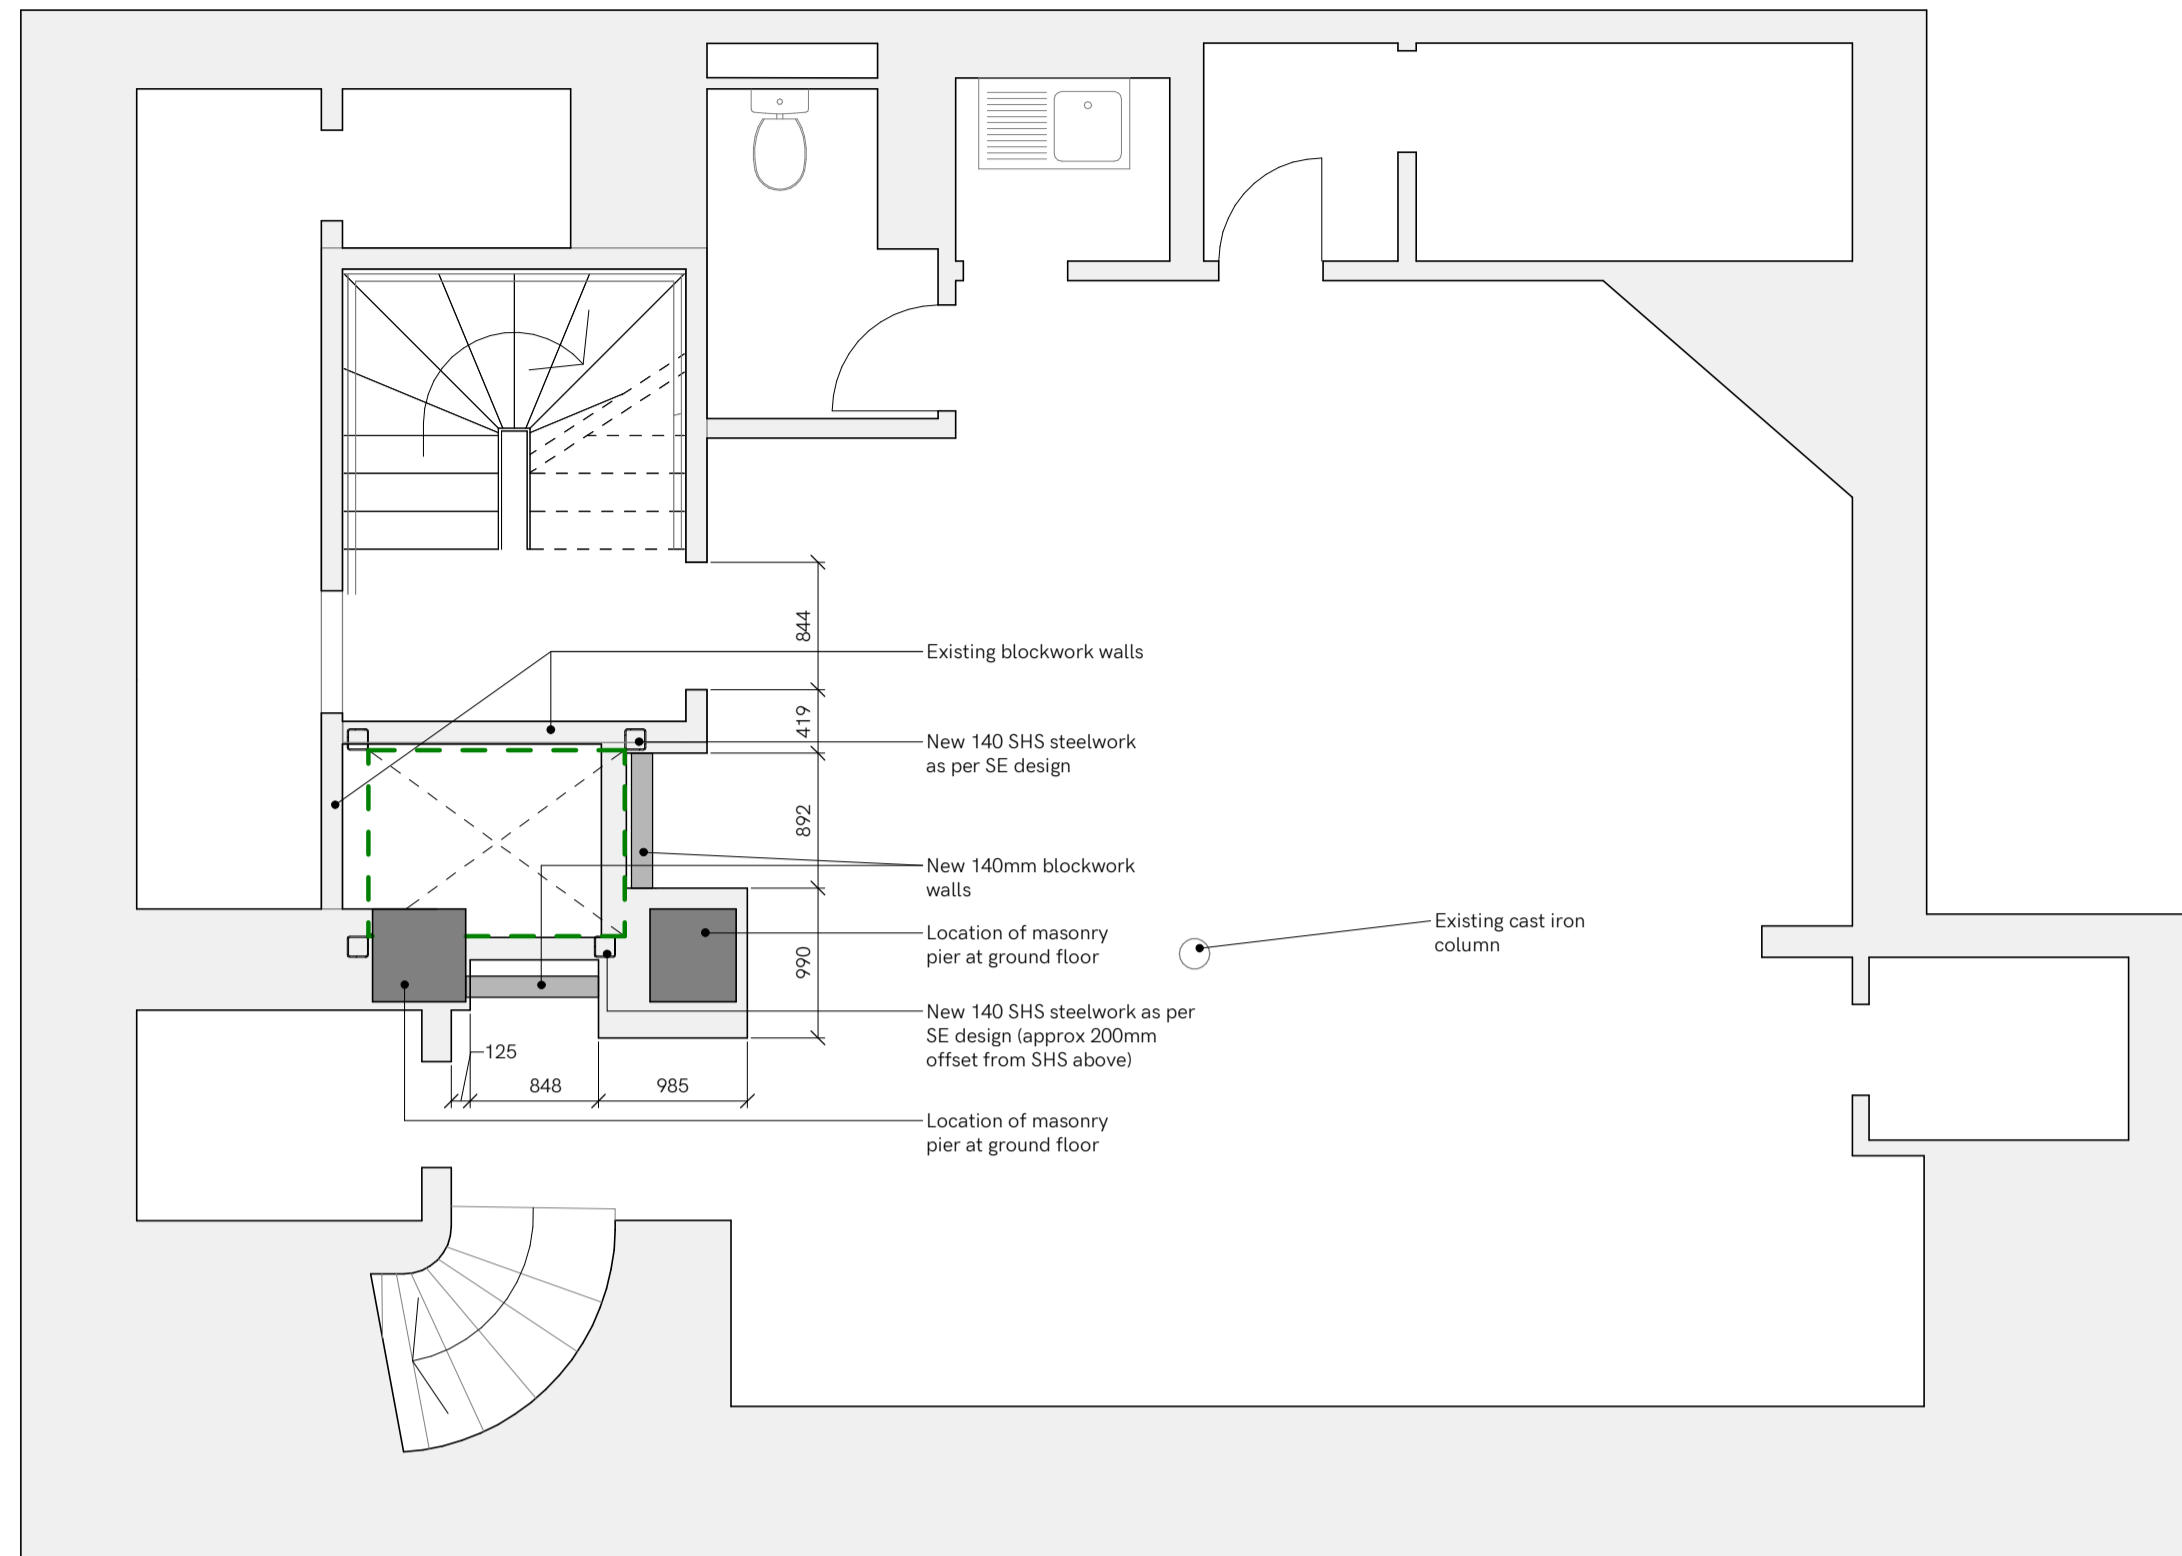


1 Proposed Basement Floor Level  
1:50

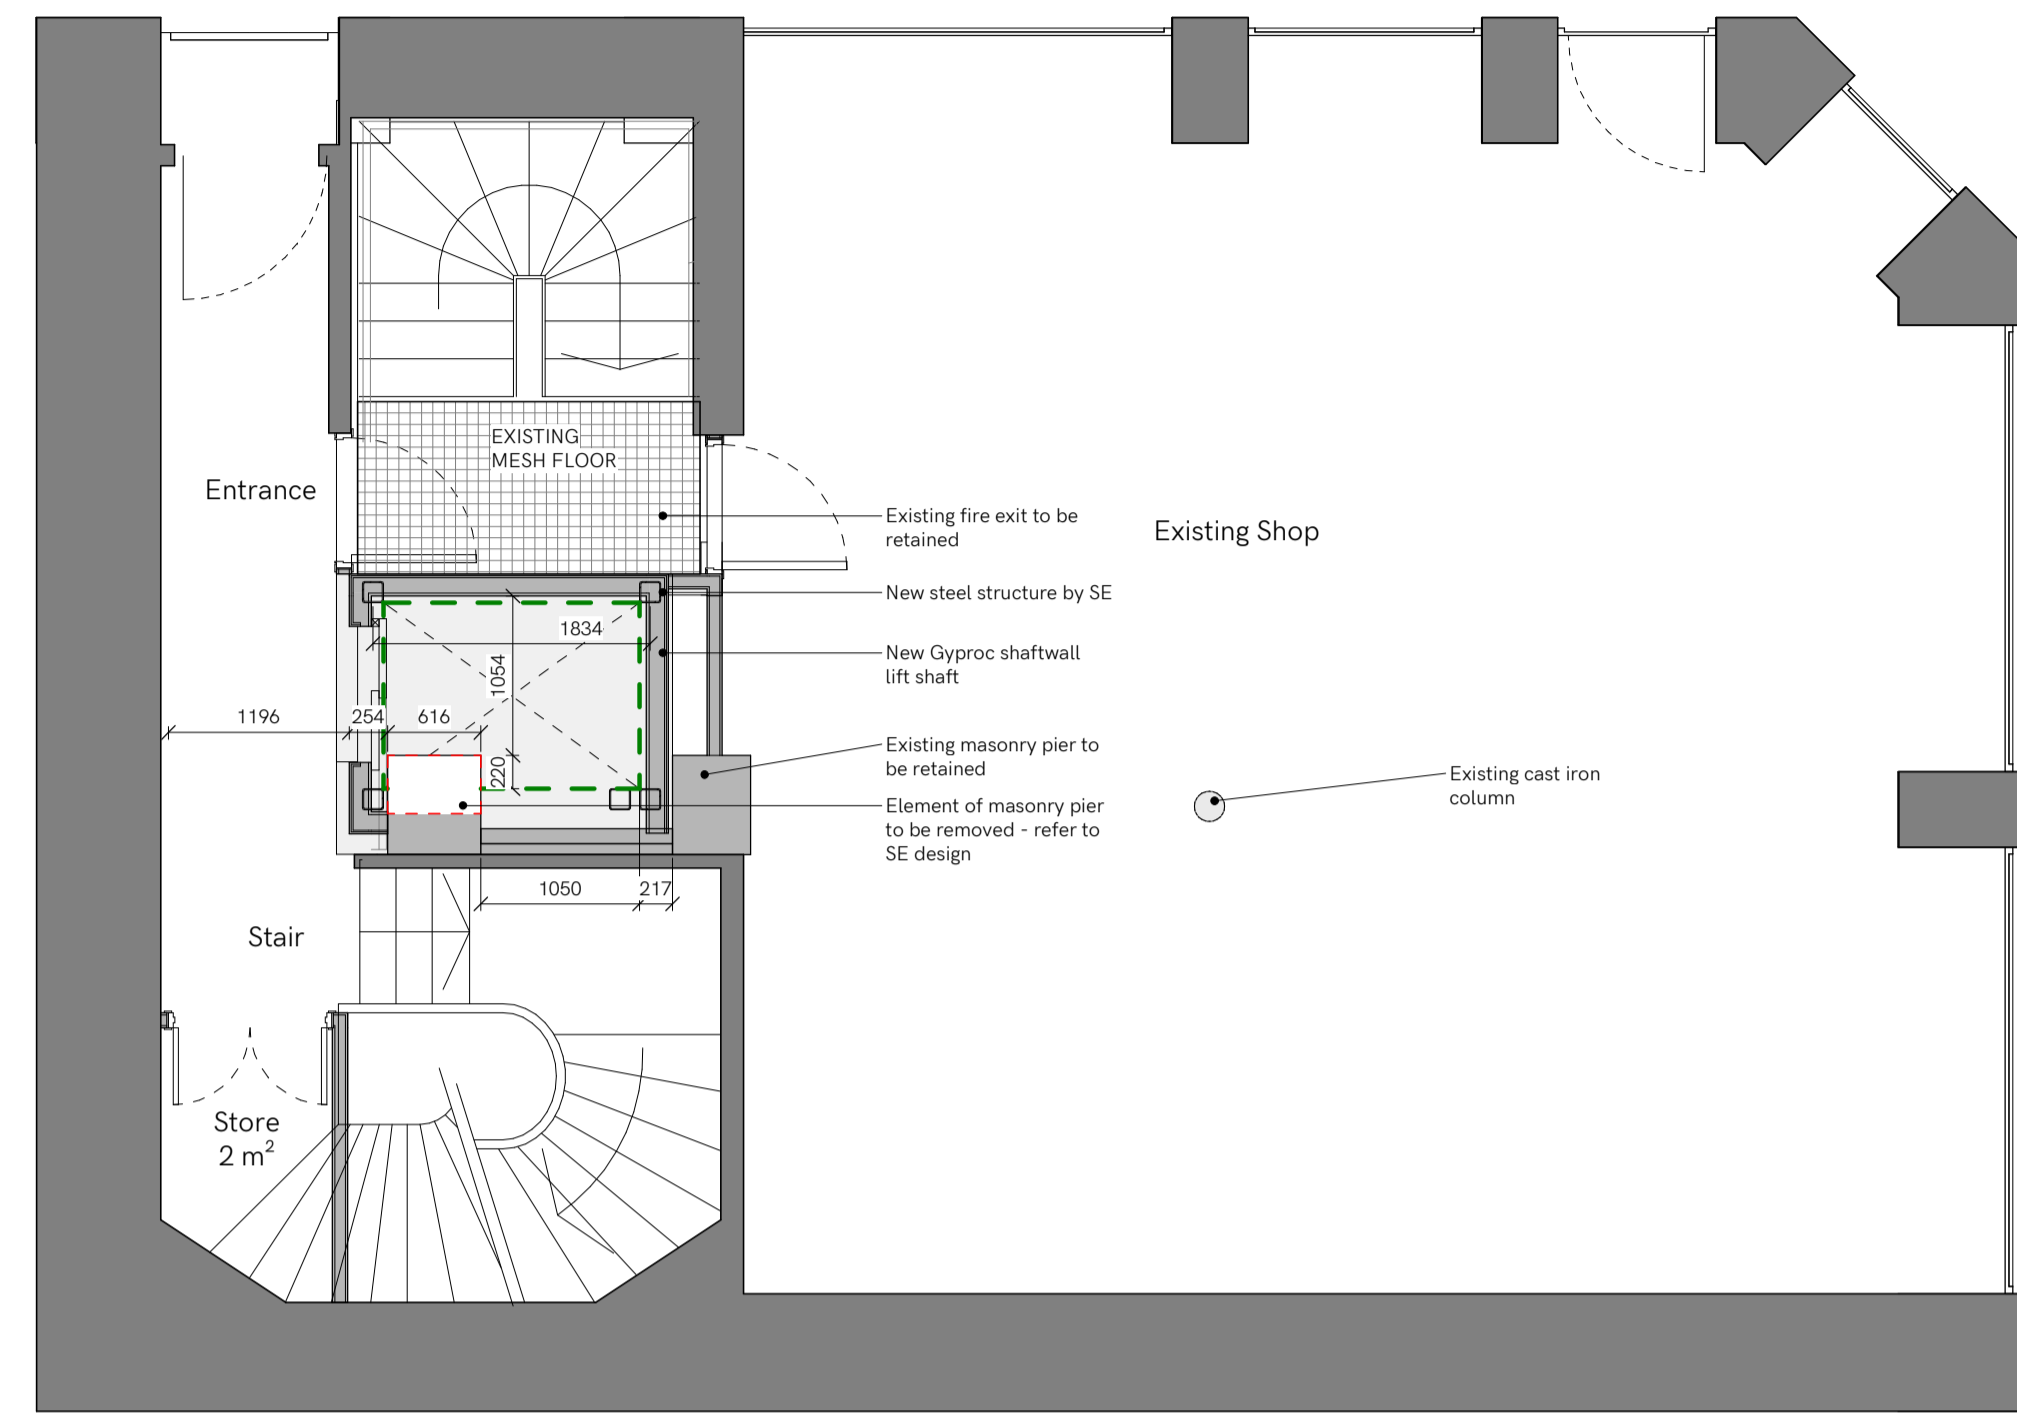

2 GA Floor Plan Ground\_Planning Copy 1  
1:50

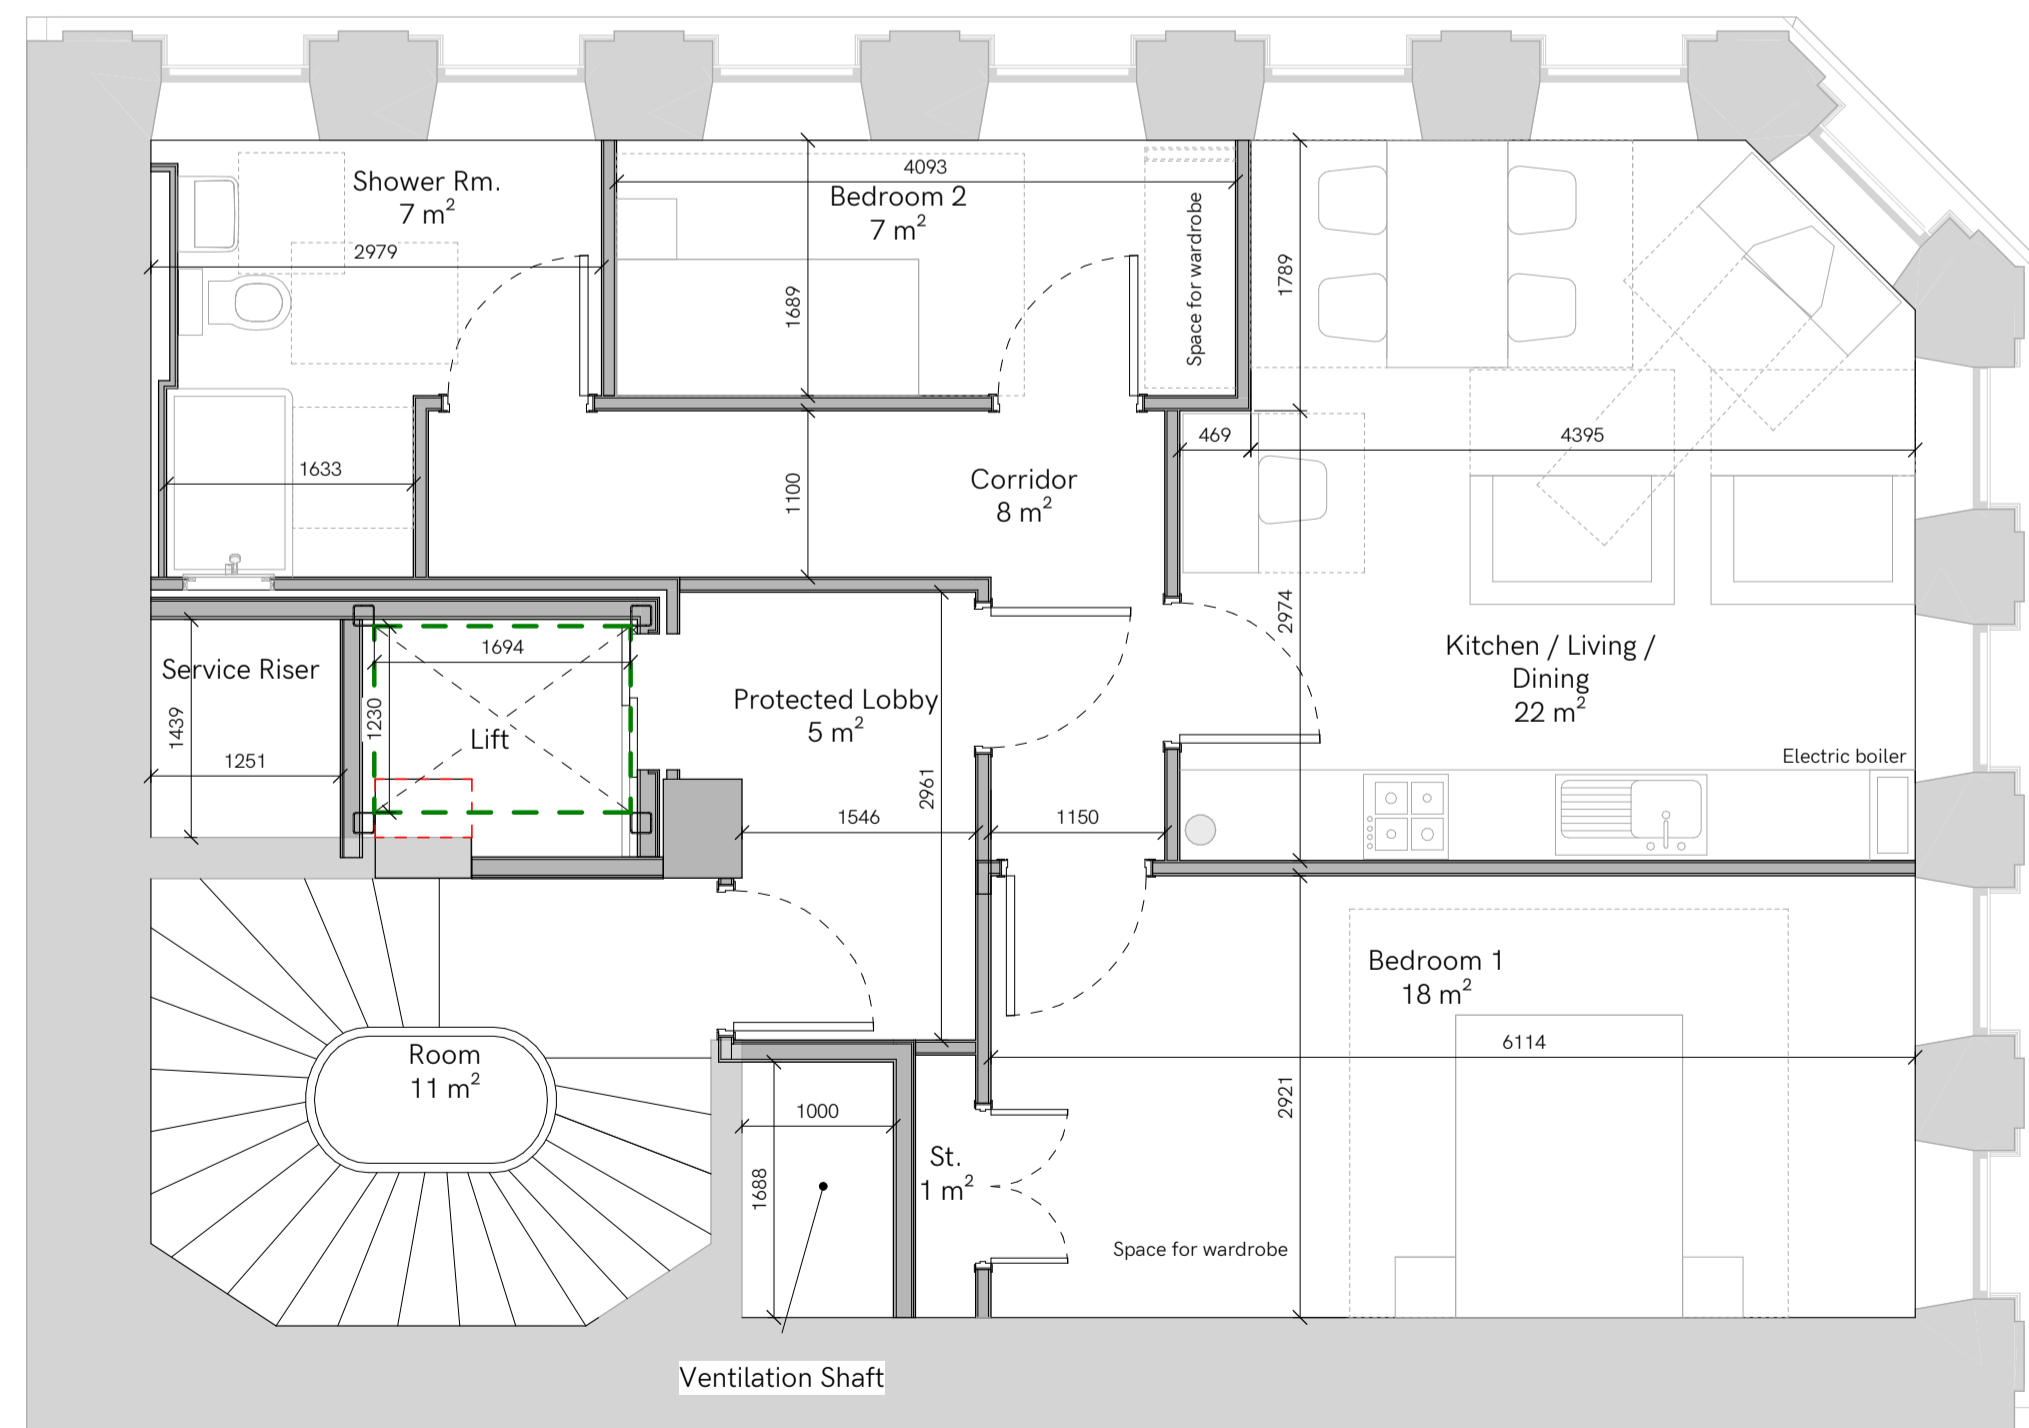

3 Proposed Residential Upper Floor Plans  
1:50

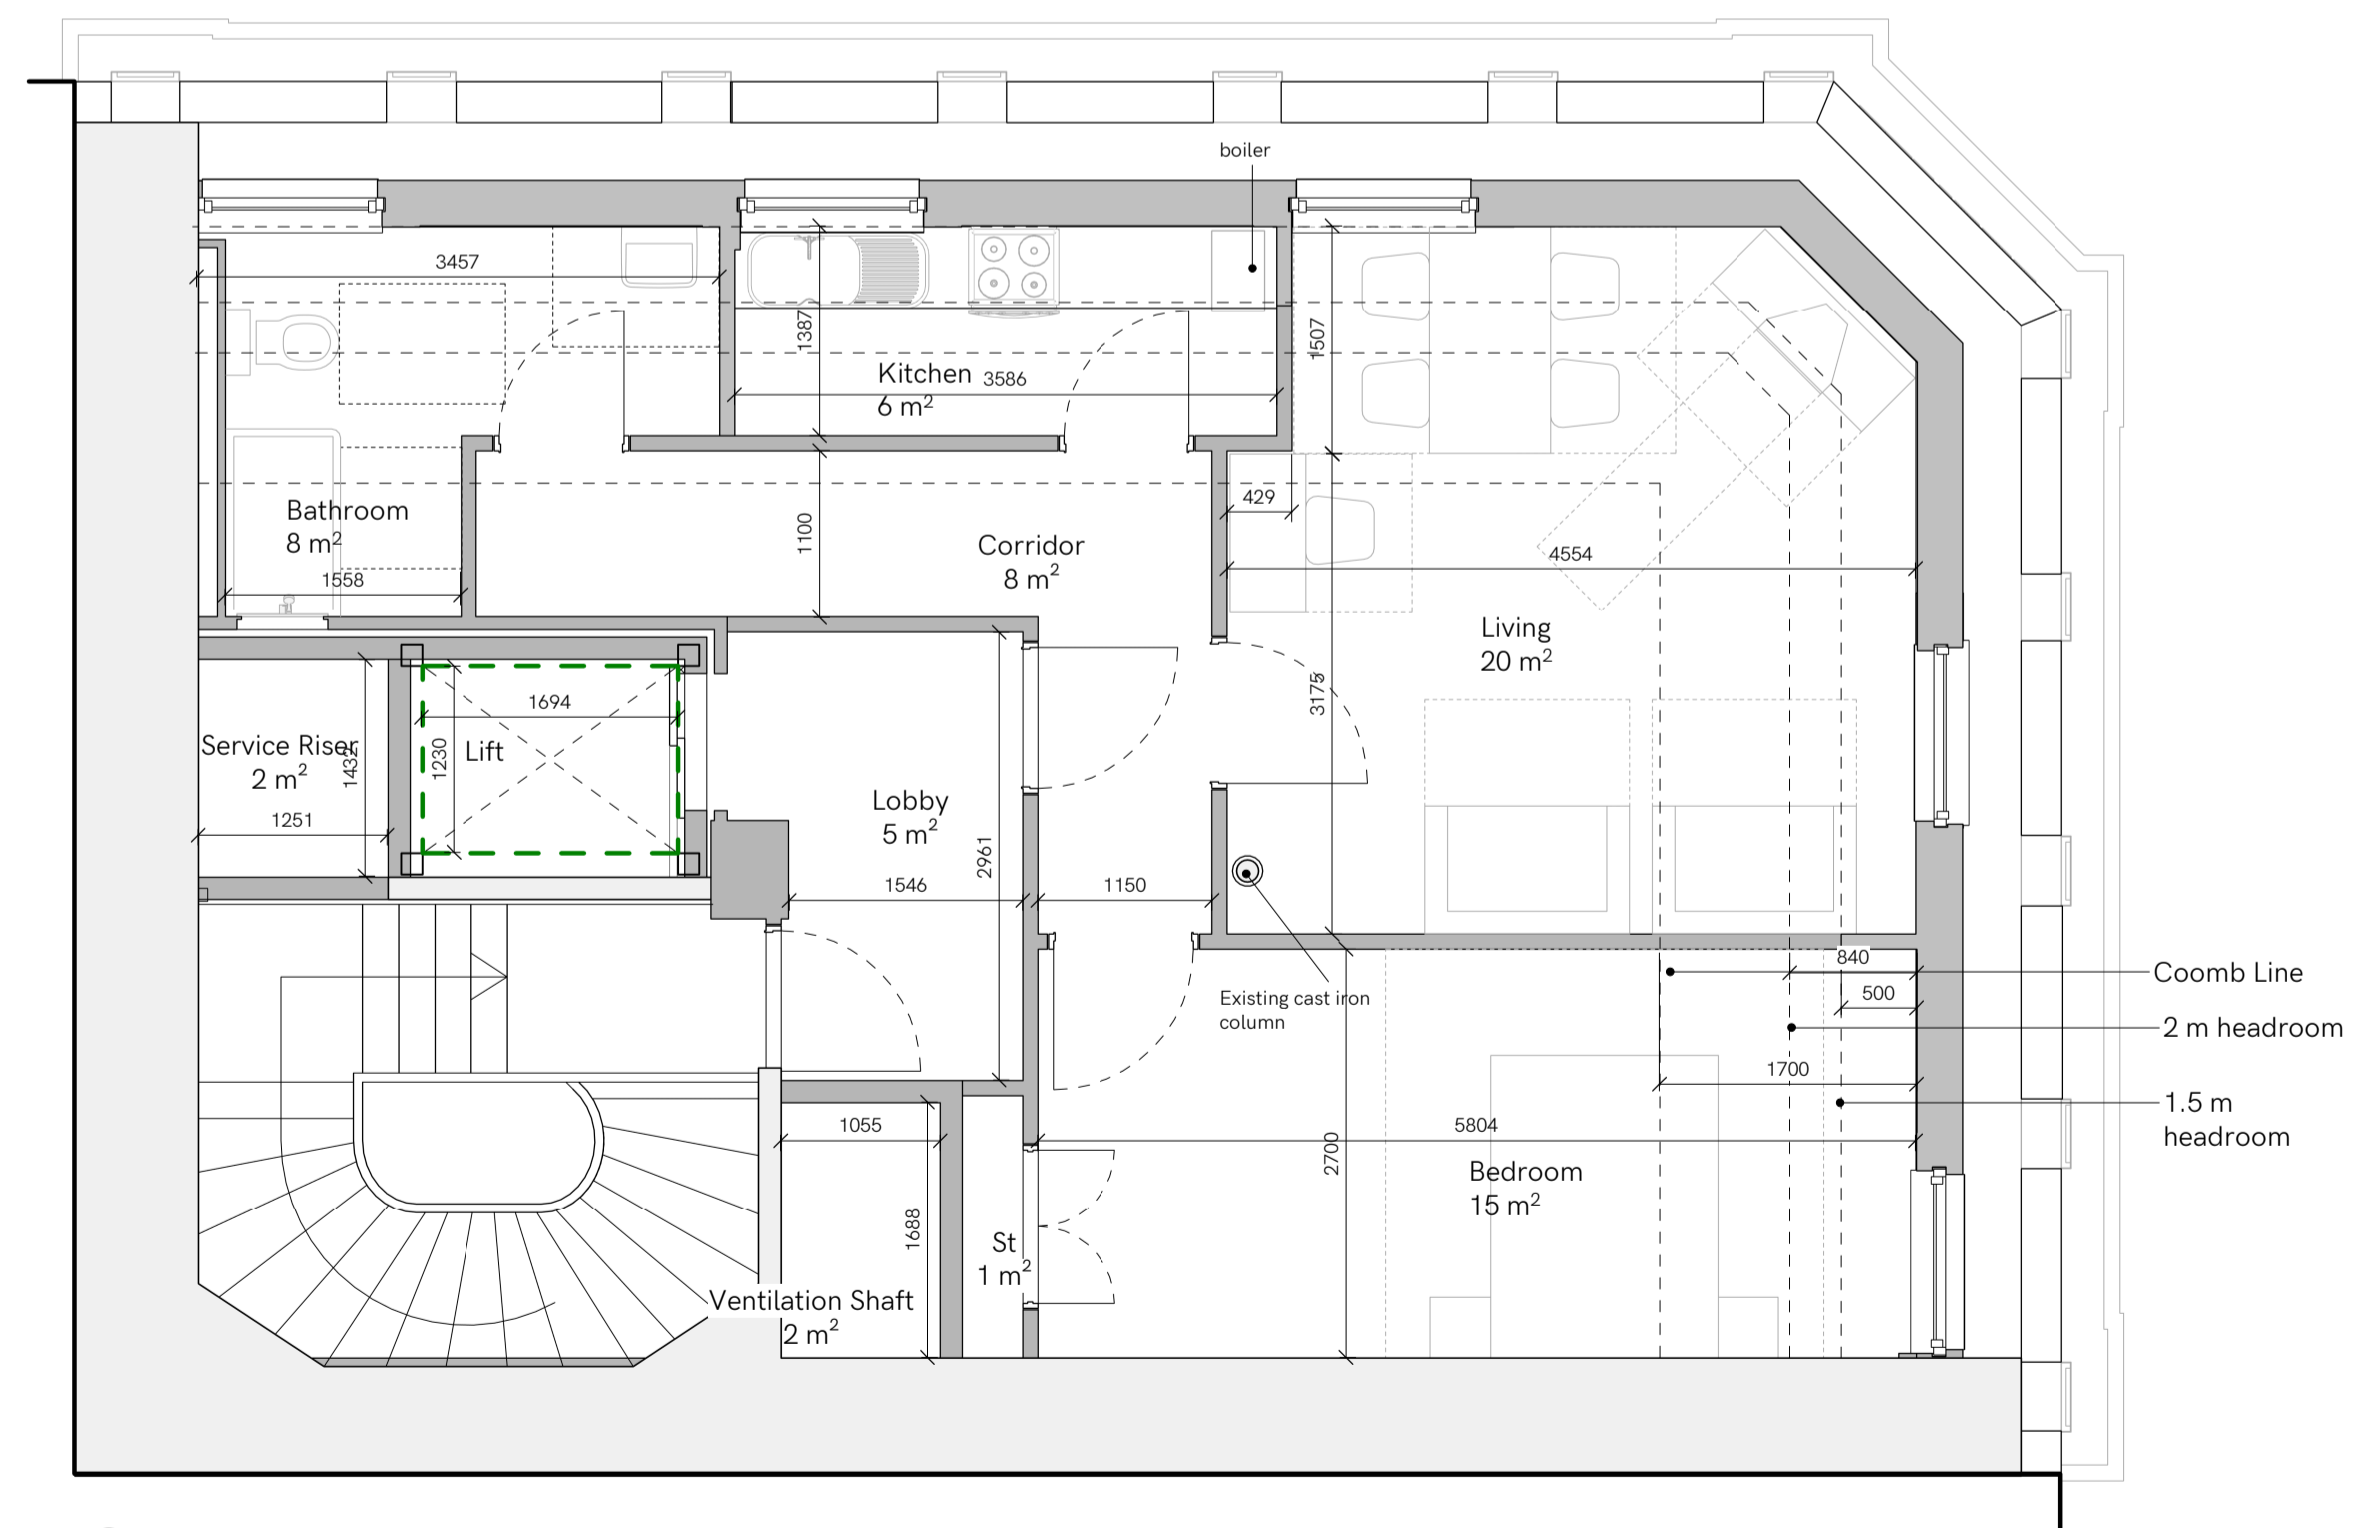

4 Level - Prop Attic Floor\_Residential Copy 1  
1:50

