




Concorde - As Existing
Scale 1:200

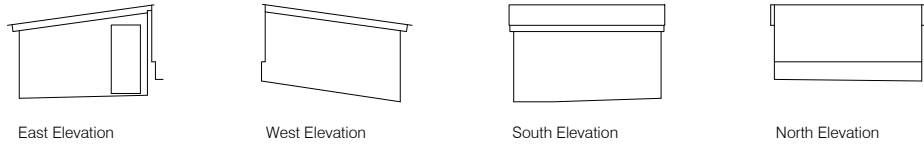


Tool Shed - As Existing
Scale 1:200

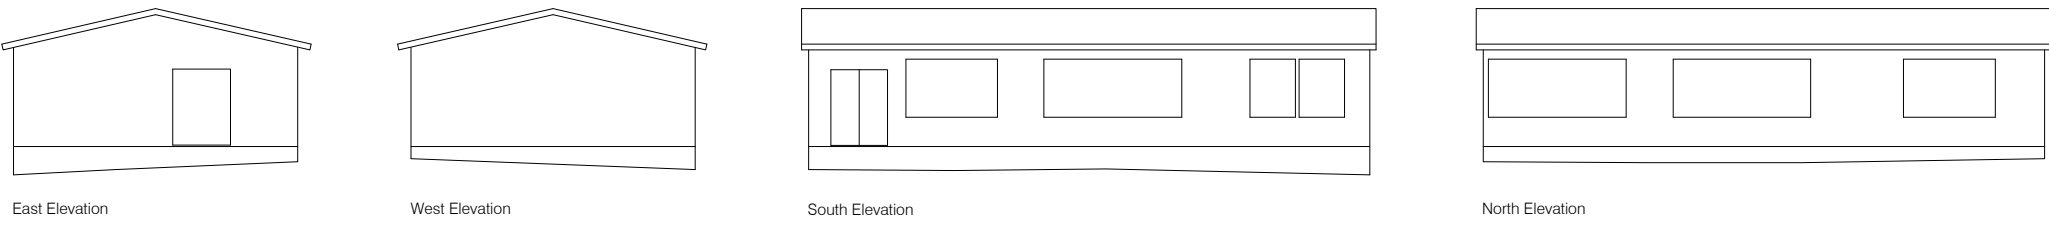


Cadets Mess - As Existing
Scale 1:200

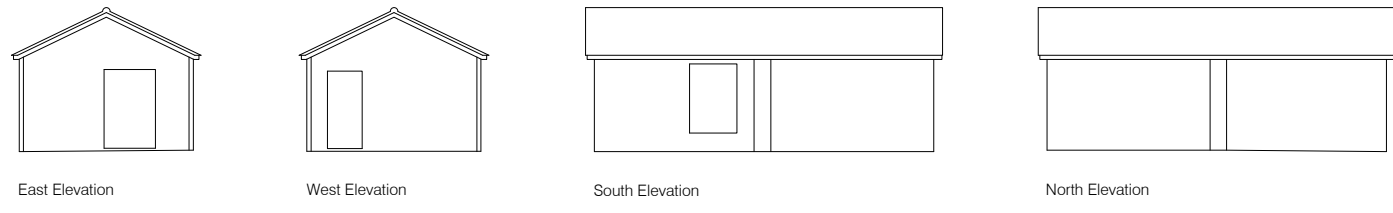


Link Trainer - As Existing
Scale 1:200

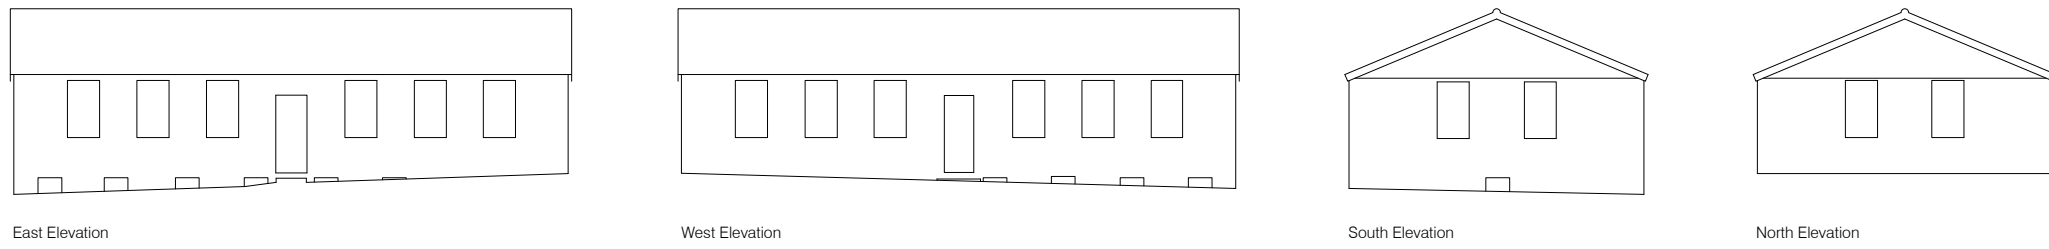


Administration Building - As Existing
Scale 1:200

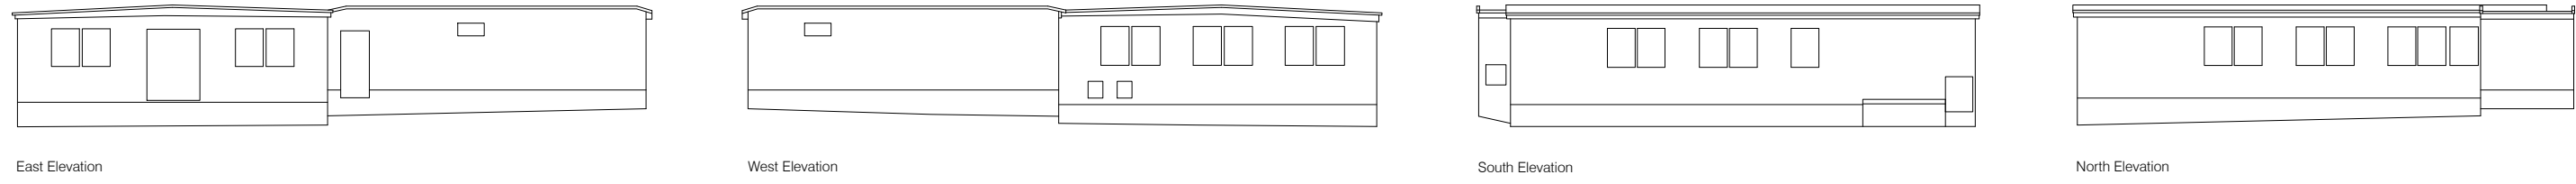


Portbury Building - As Existing
Scale 1:200

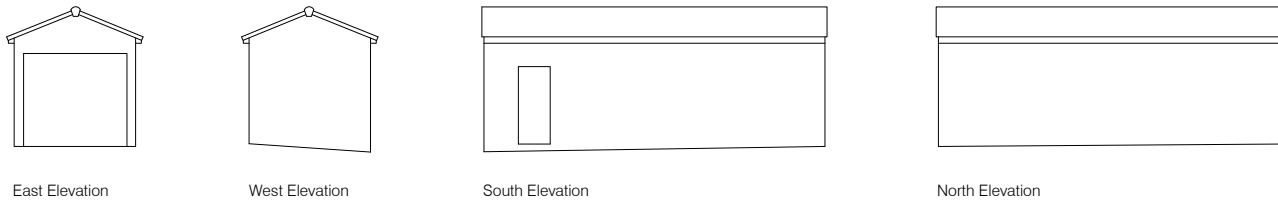


Garage - As Existing
Scale 1:200

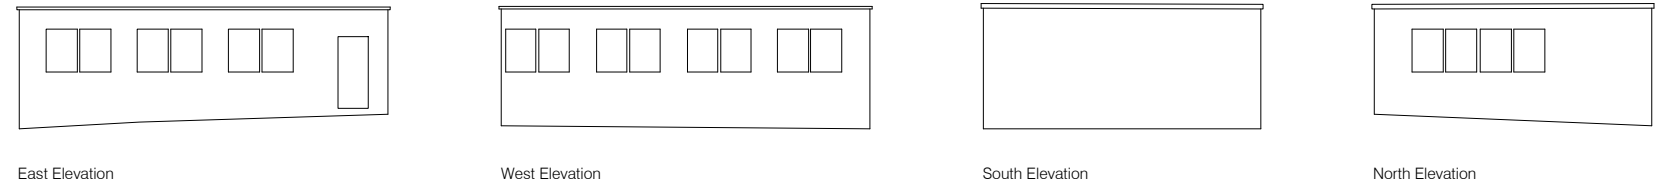

Classroom - As Existing
Scale 1:200

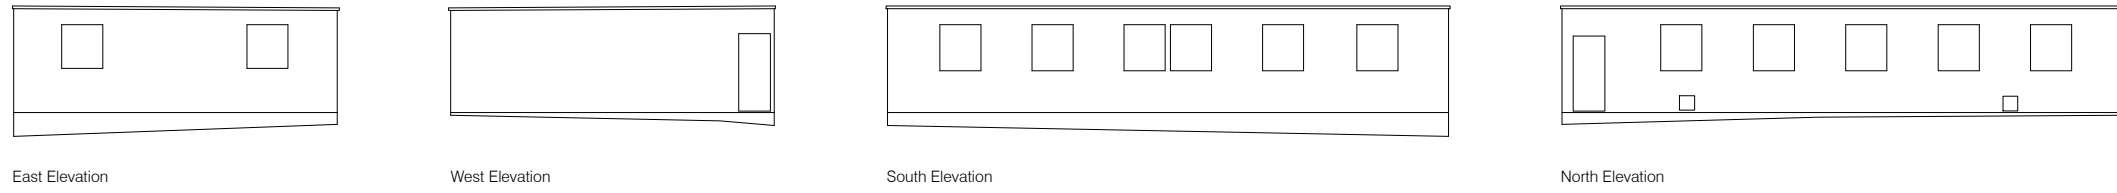

Beluga Building - As Existing
Scale 1:200

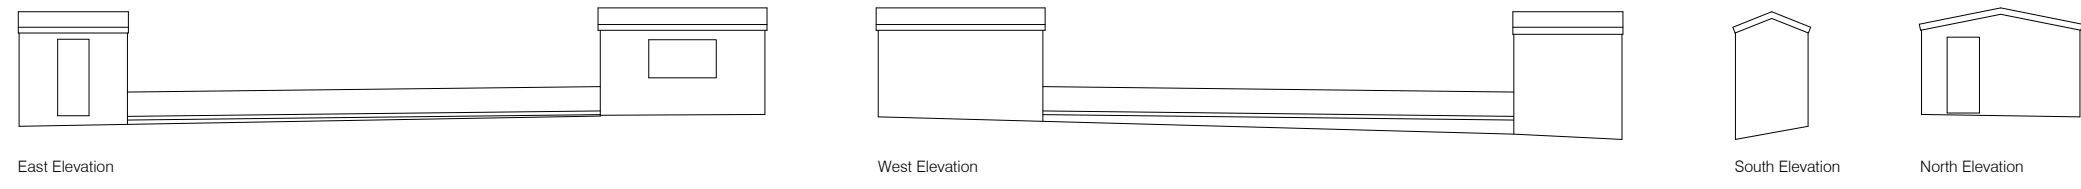

Range - As Existing
Scale 1:200

