

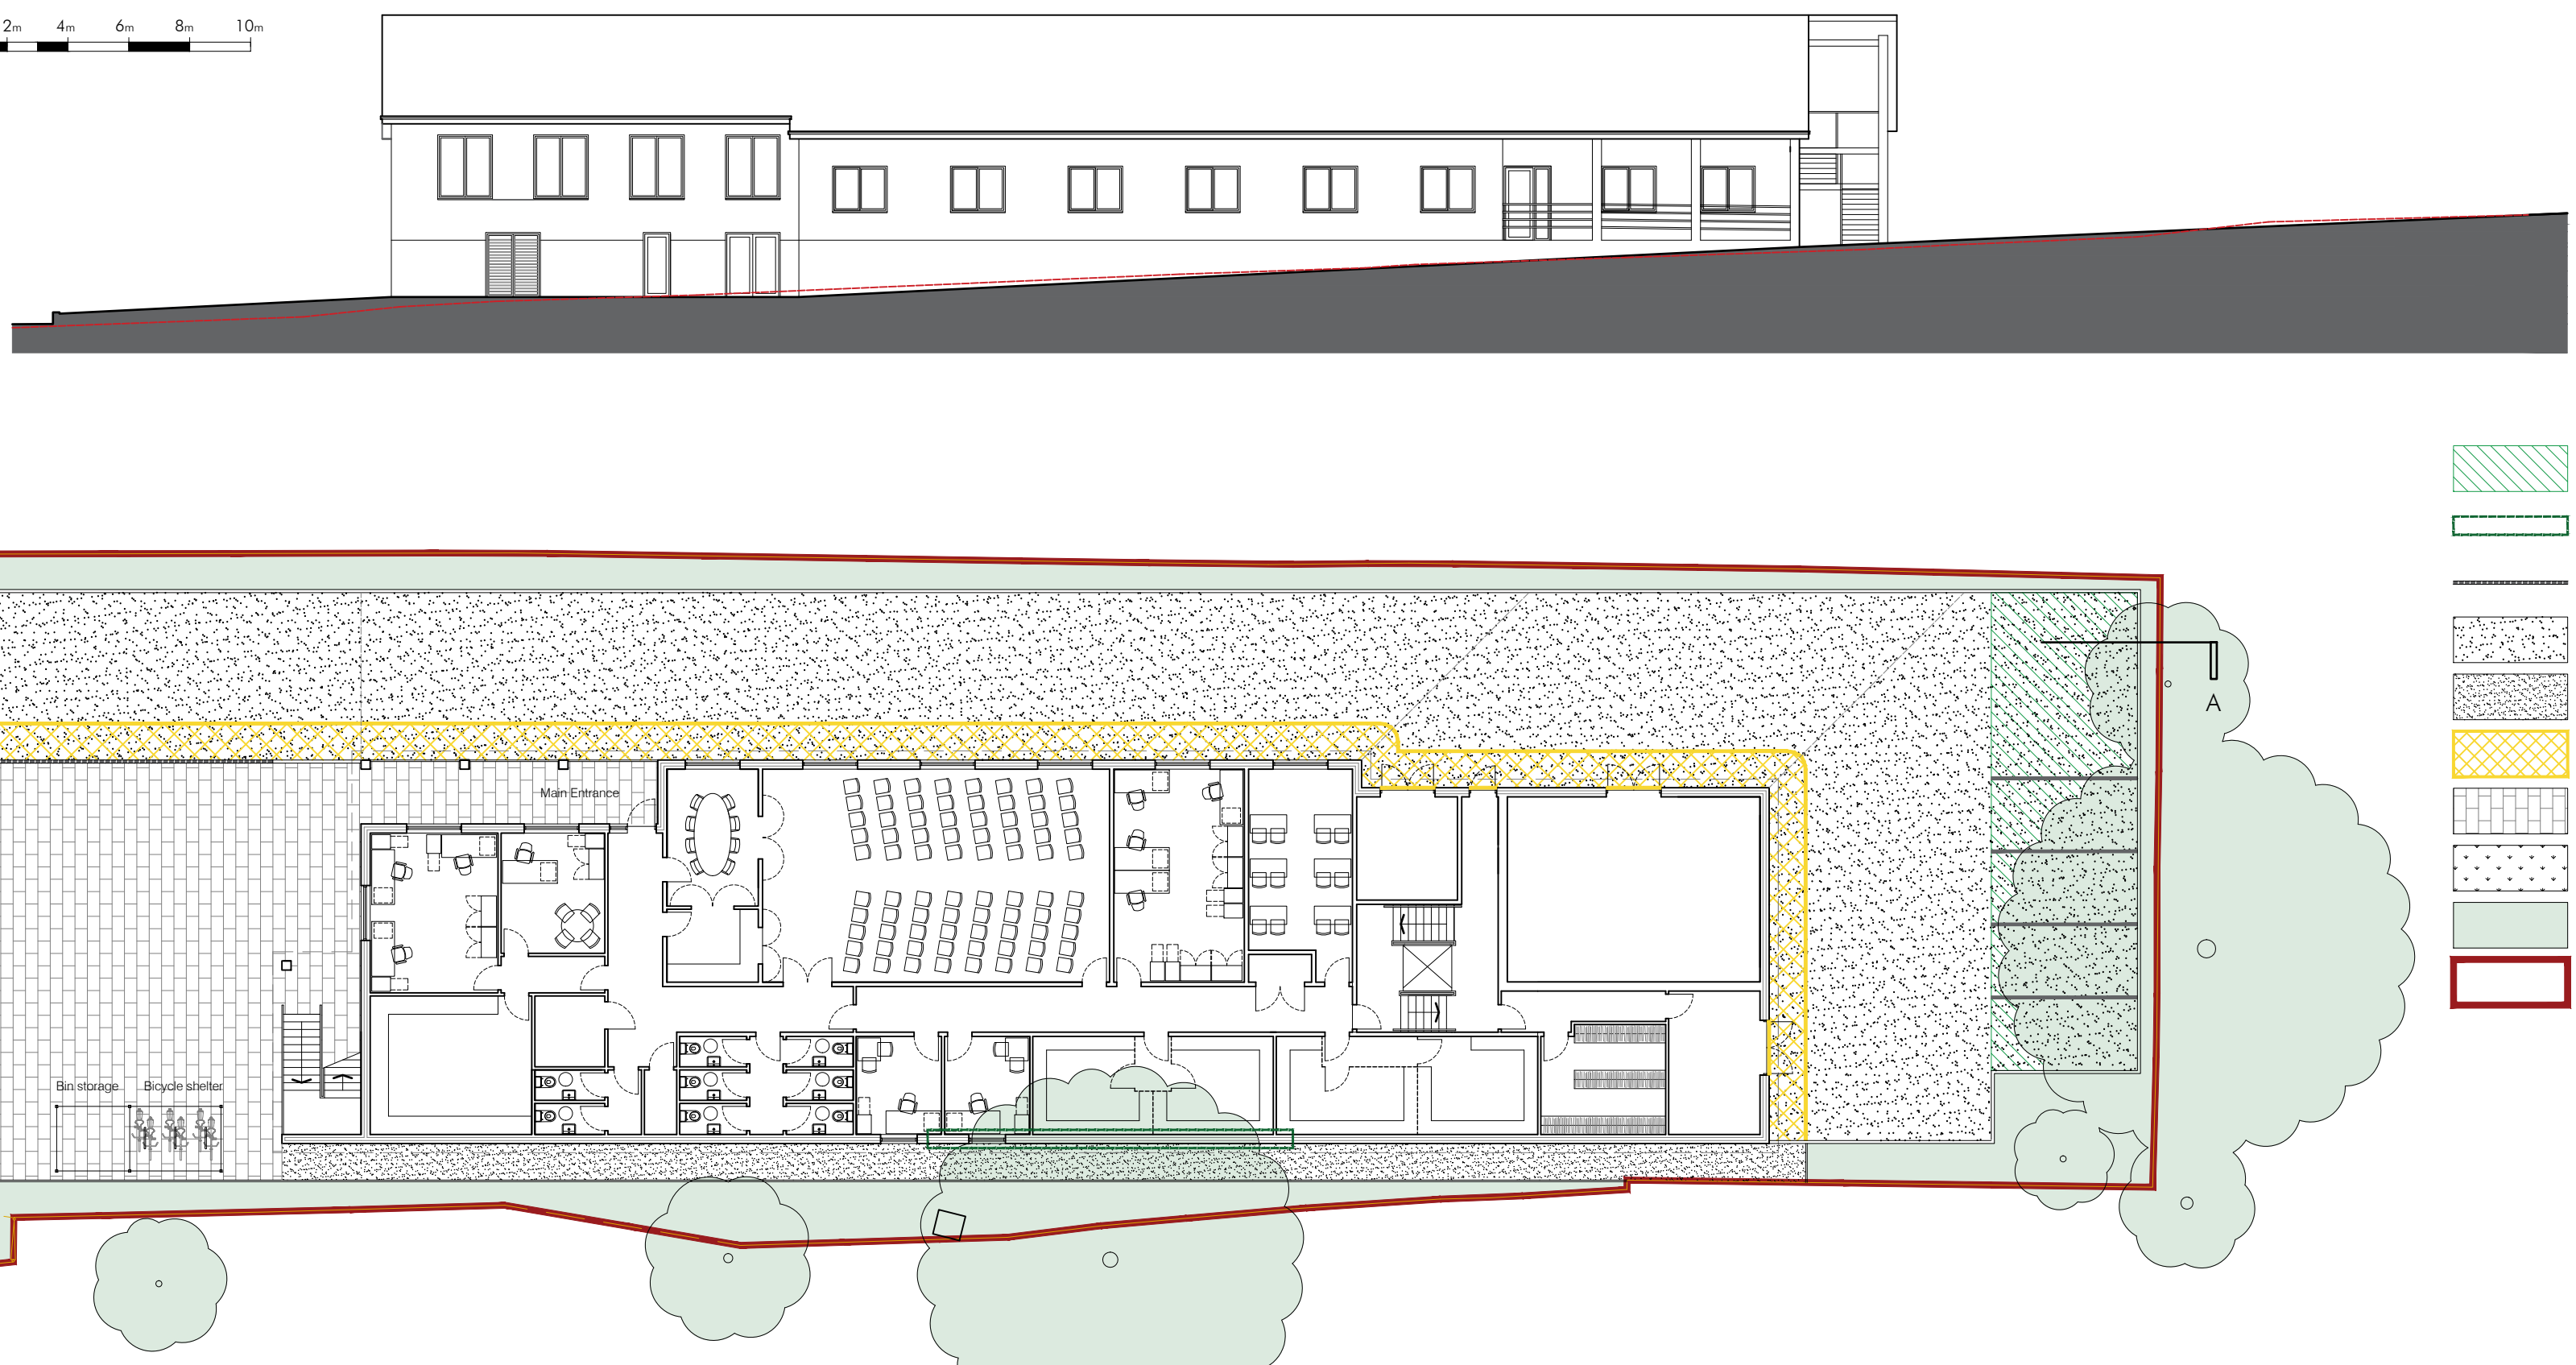
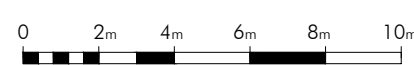


Site Section AA - As Proposed  
Scale 1:200


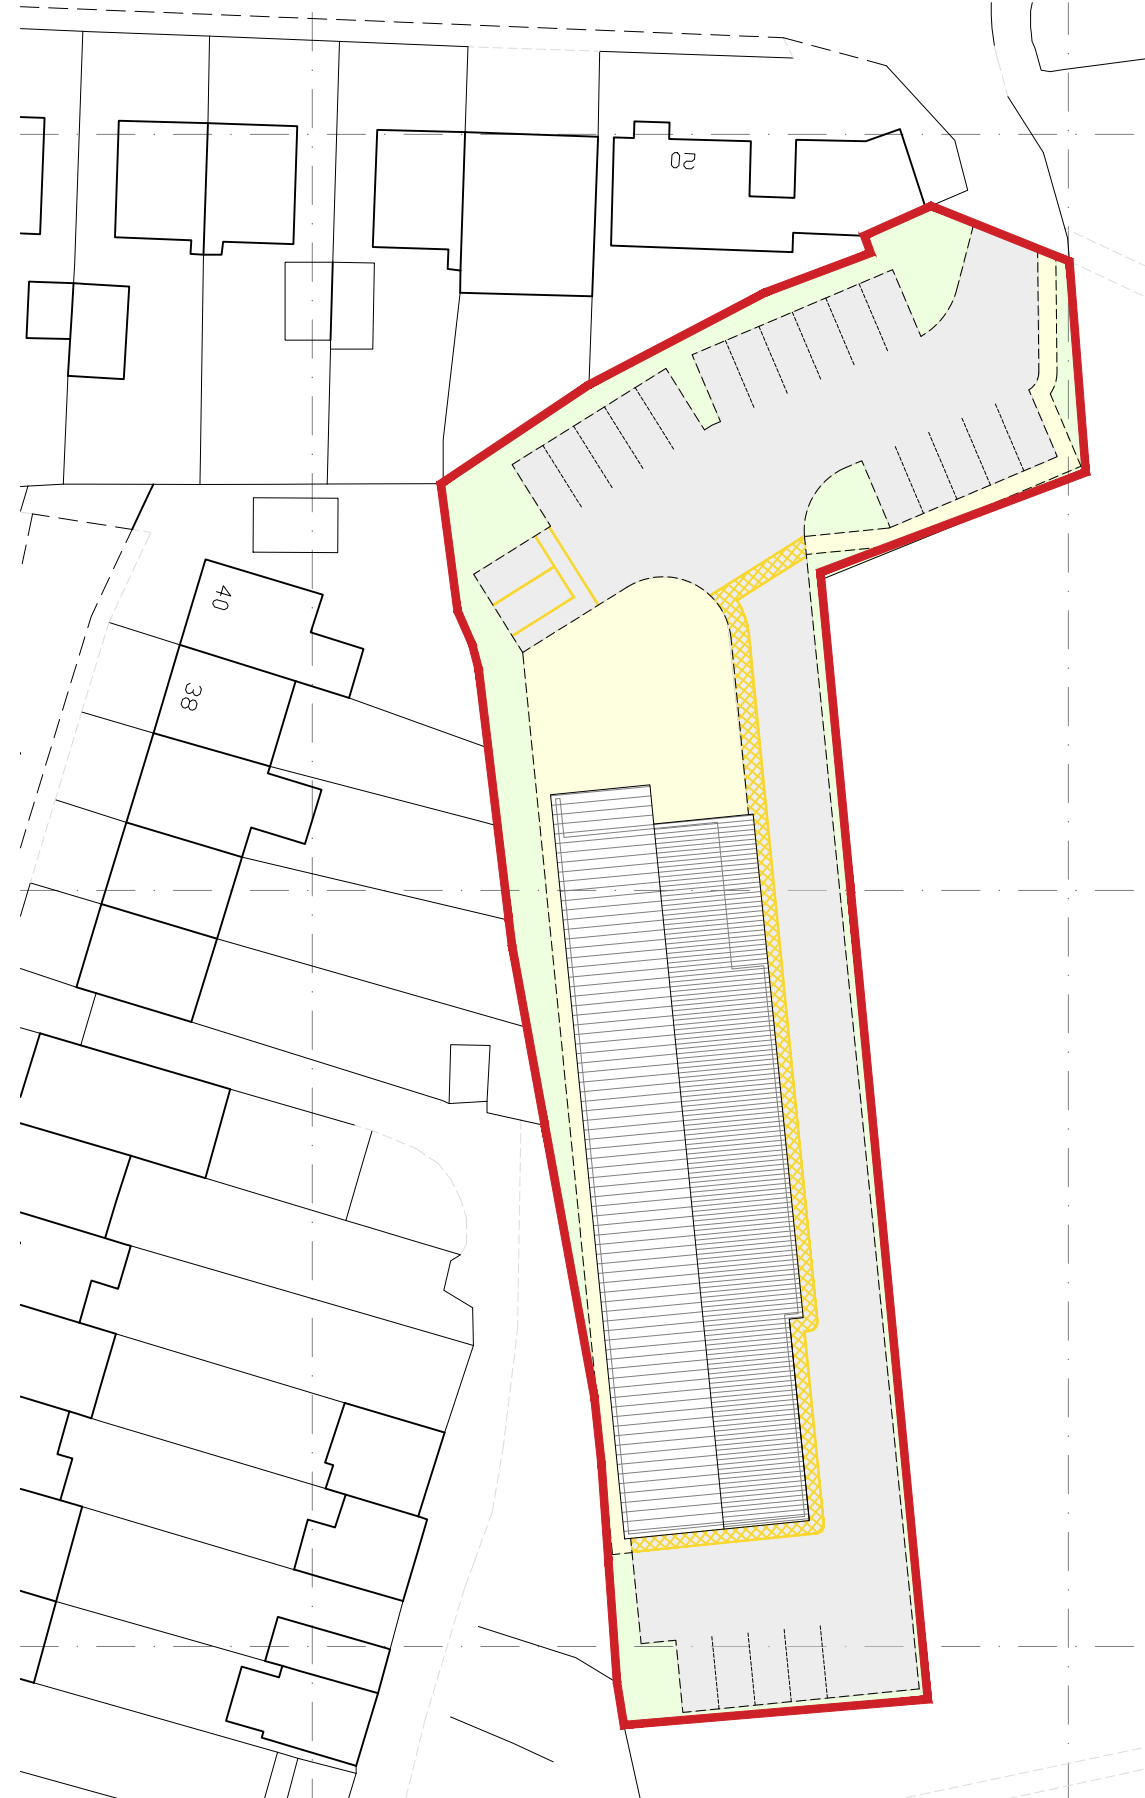


- Cellular confinement (no-dig substrate)
- Beam to bridge between foundations
- Drop kerb
- Permeable tarmac (vehicular)
- Permeable tarmac (pedestrian)
- Pedestrian zone
- Paving
- Grass
- Trees / hedgerow
- Site Boundary

RIGHT:  
Block Plan  
As Proposed  
Scale 1:500

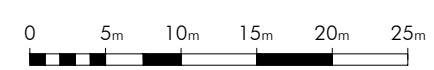

Site Section AA - As Existing  
Scale 1:200

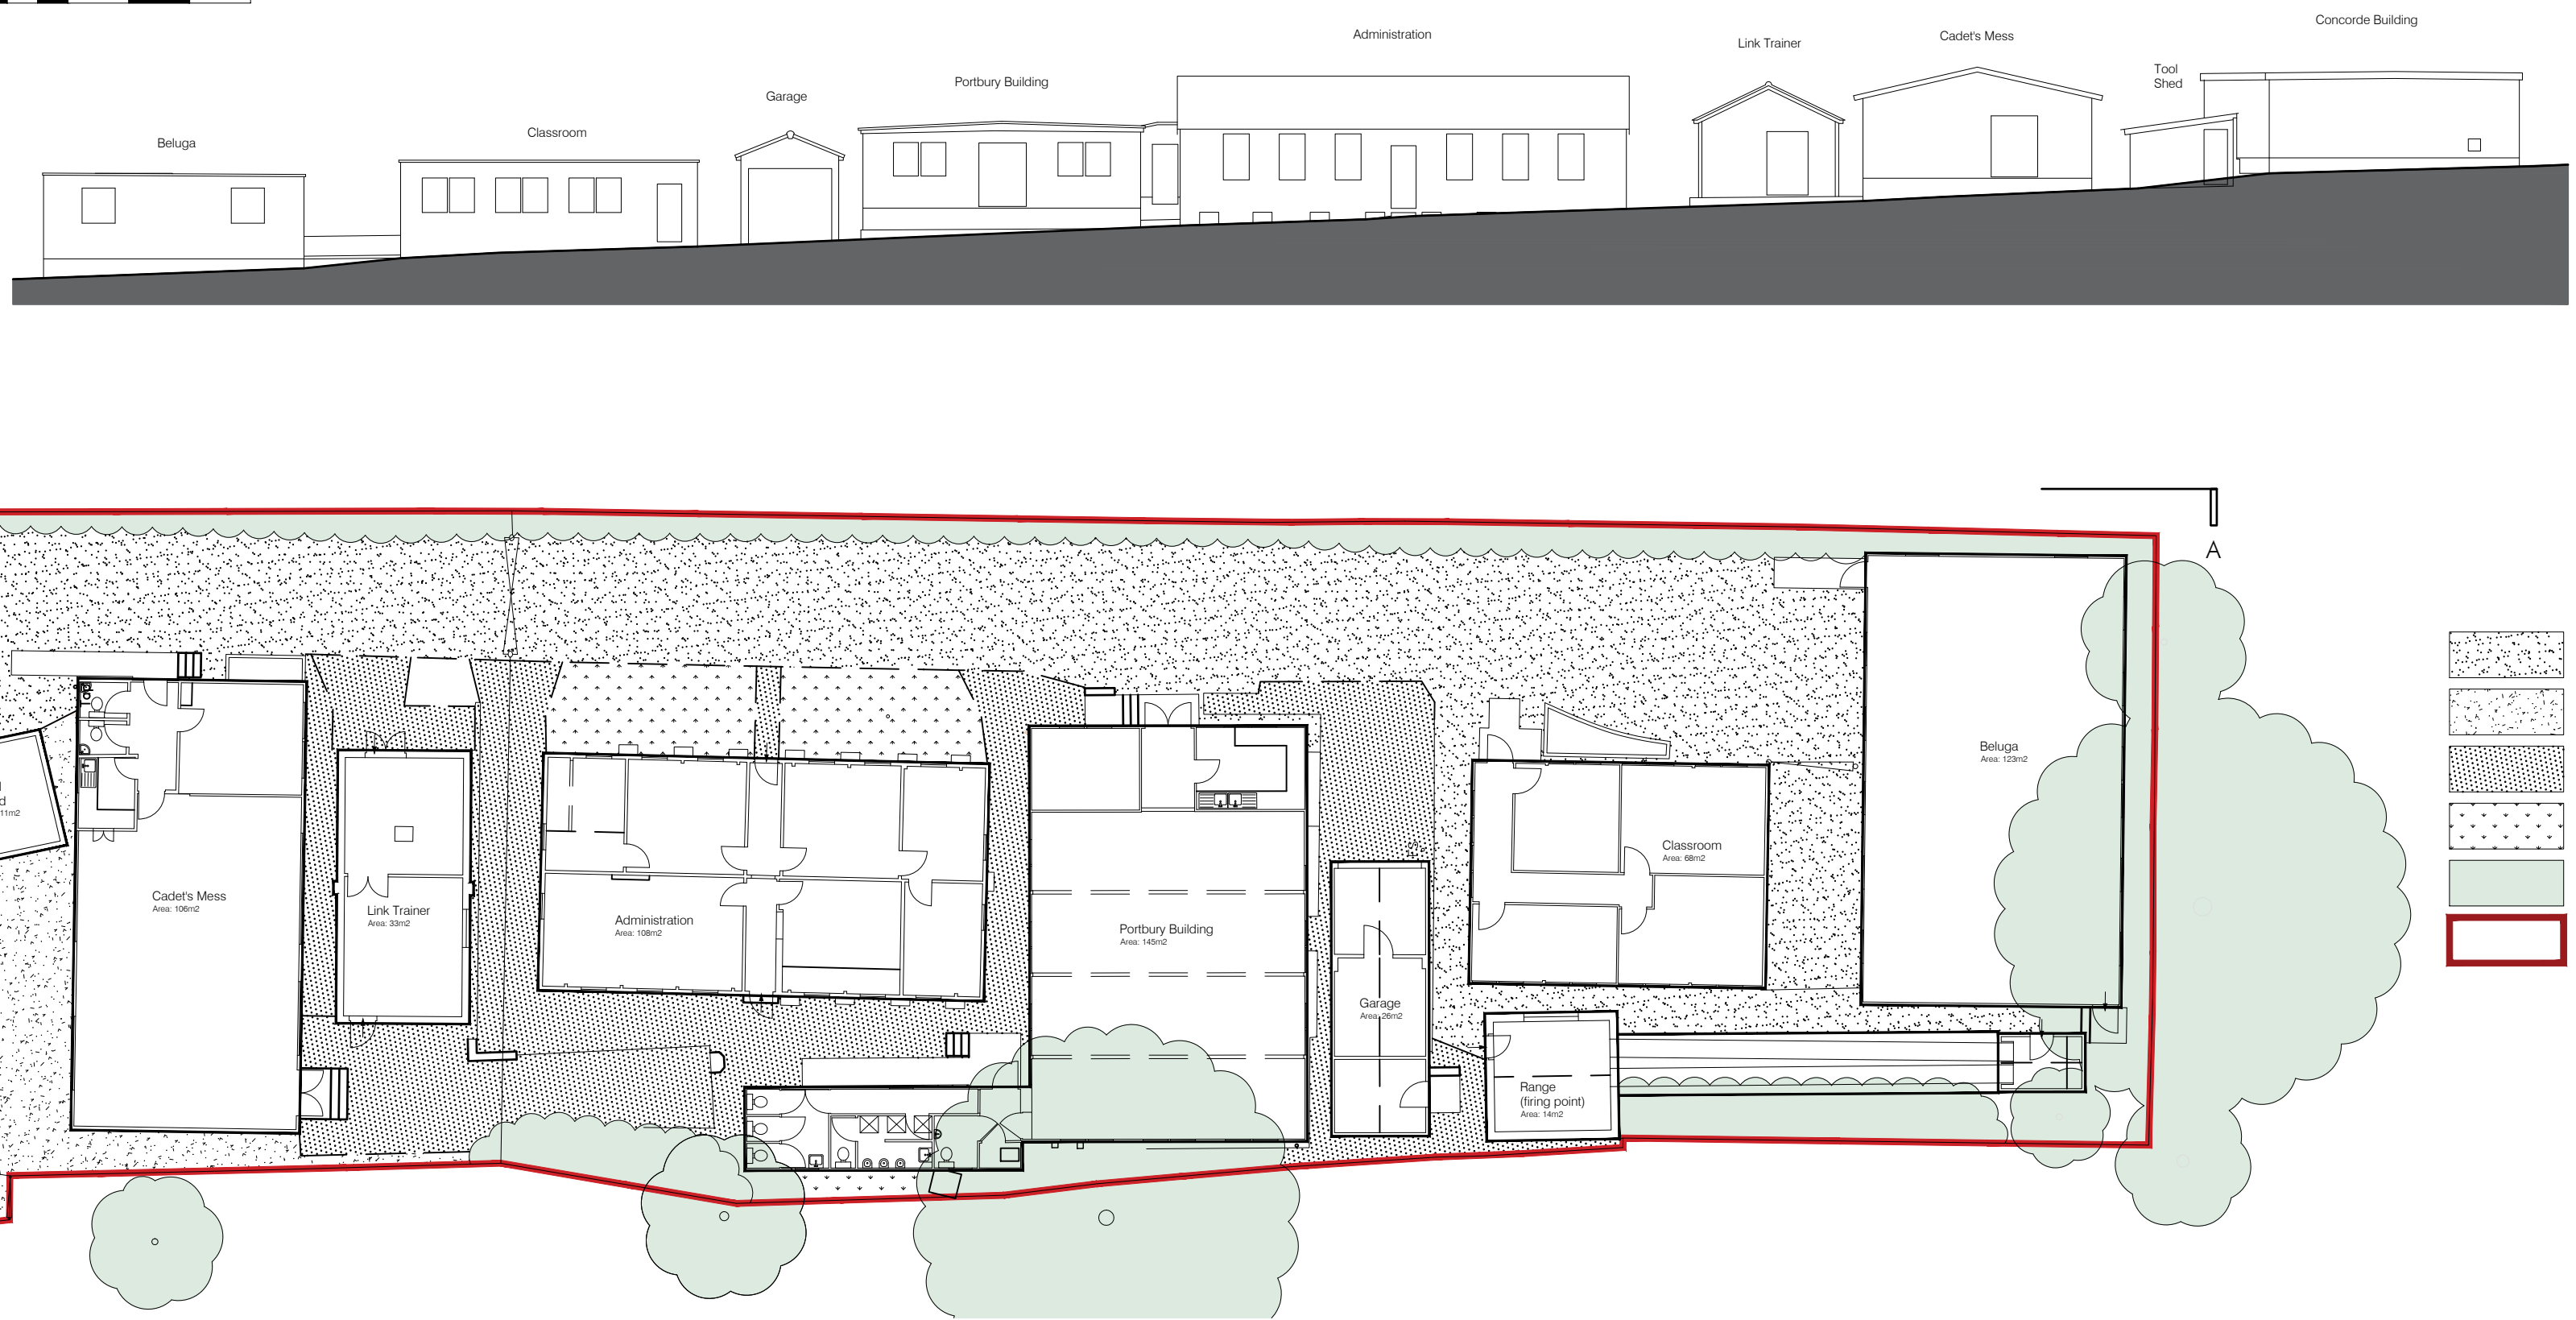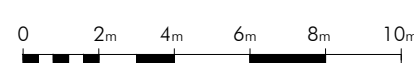

- Tarmac
- Gravel
- Concrete
- Grass
- Trees / hedgerow
- Site Boundary

RIGHT:  
Block Plan  
As Existing  
Scale 1:500

