




Concorde - As Existing
Scale 1:100

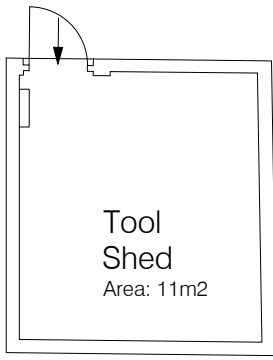


Tool Shed - As Existing
Scale 1:100

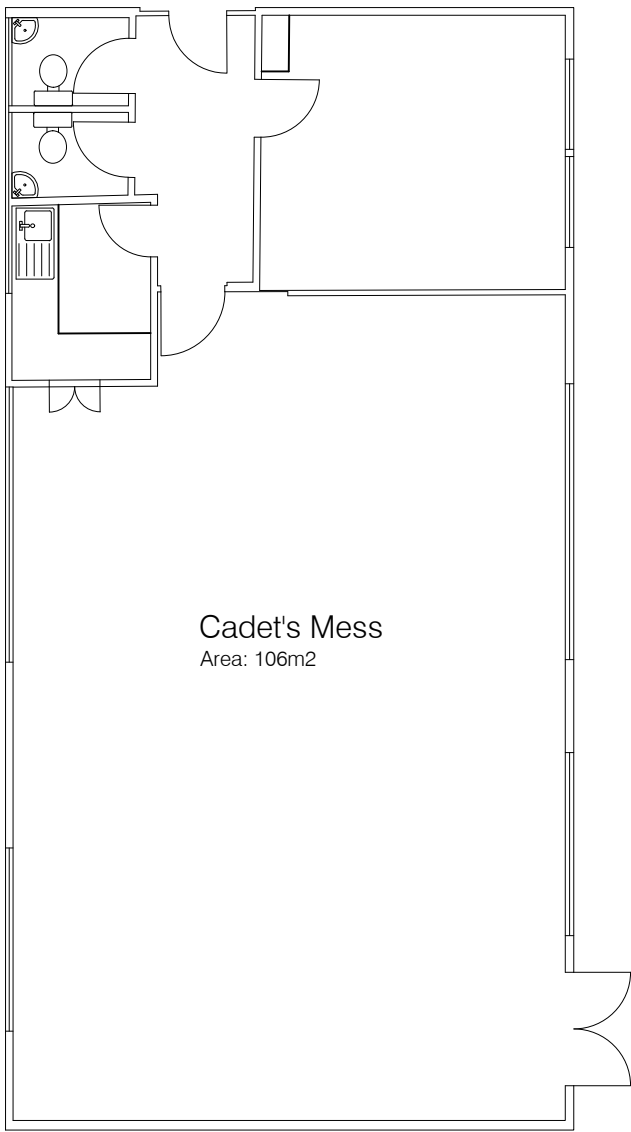


Cadets Mess - As Existing
Scale 1:100

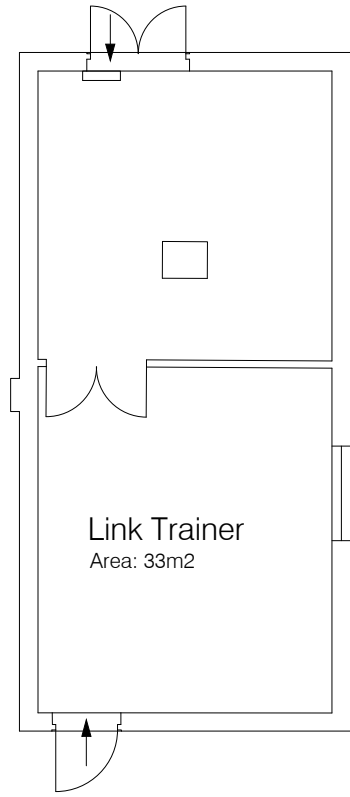



Link Trainer - As Existing
Scale 1:100

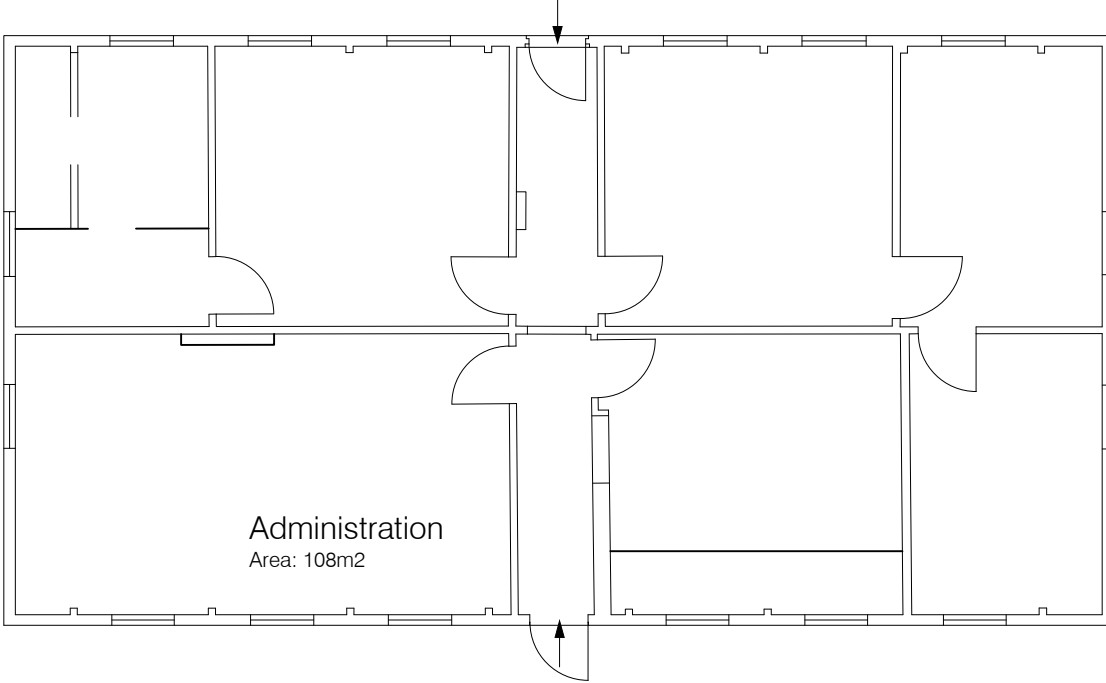


Administration - As Existing
Scale 1:100

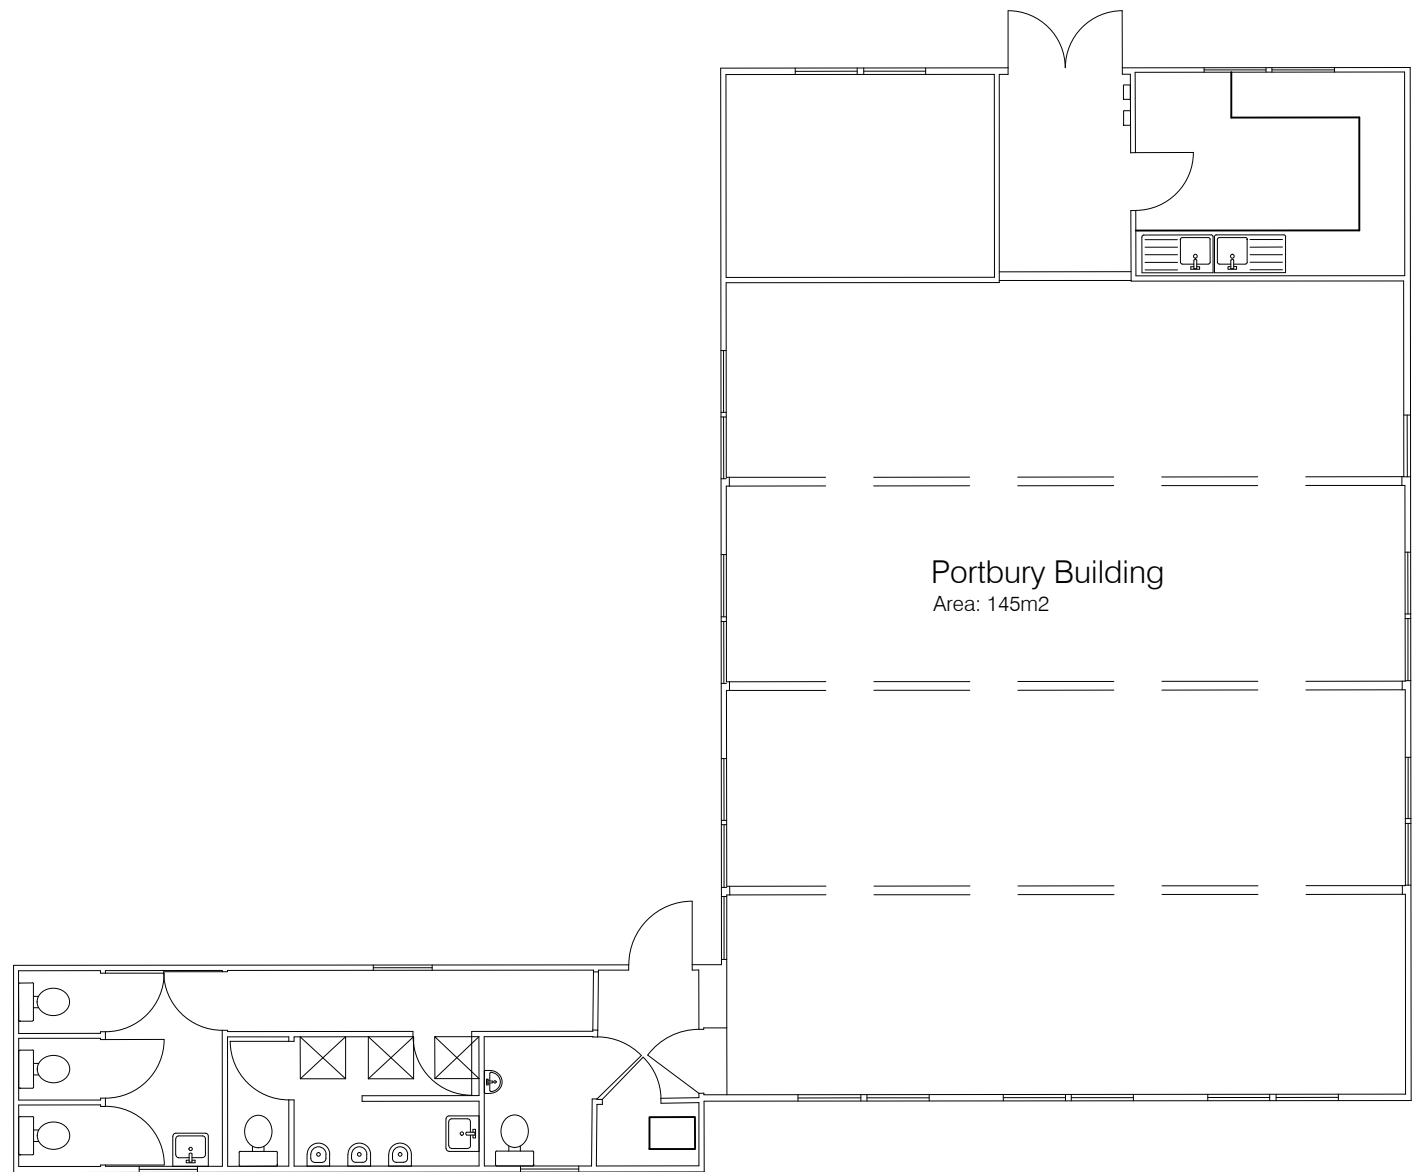


Portbury Building - As Existing
Scale 1:100

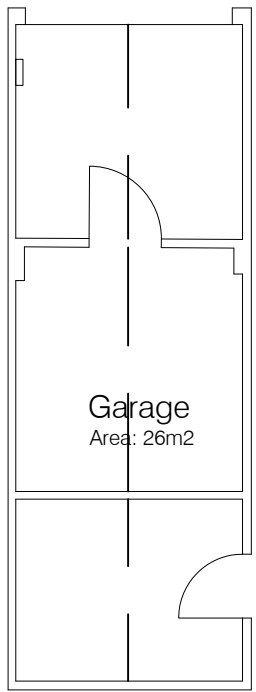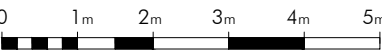


Garage - As Existing
Scale 1:100

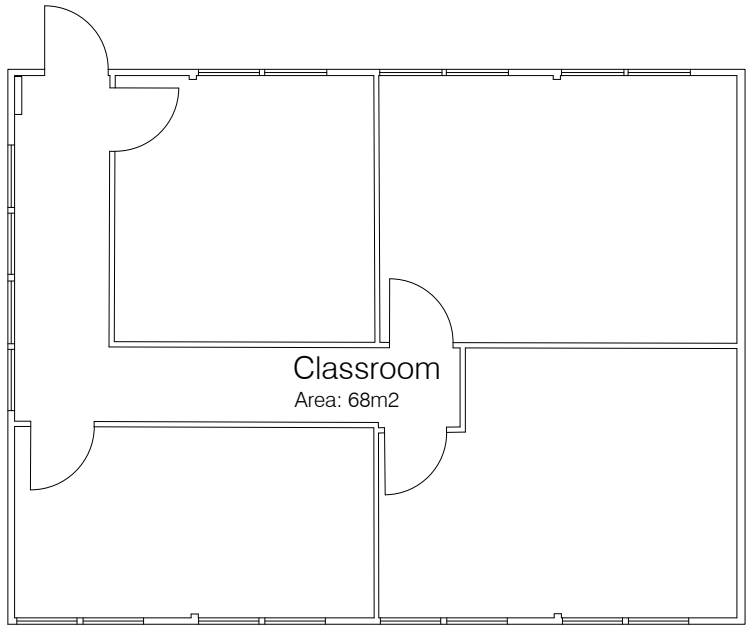


Classroom - As Existing
Scale 1:100

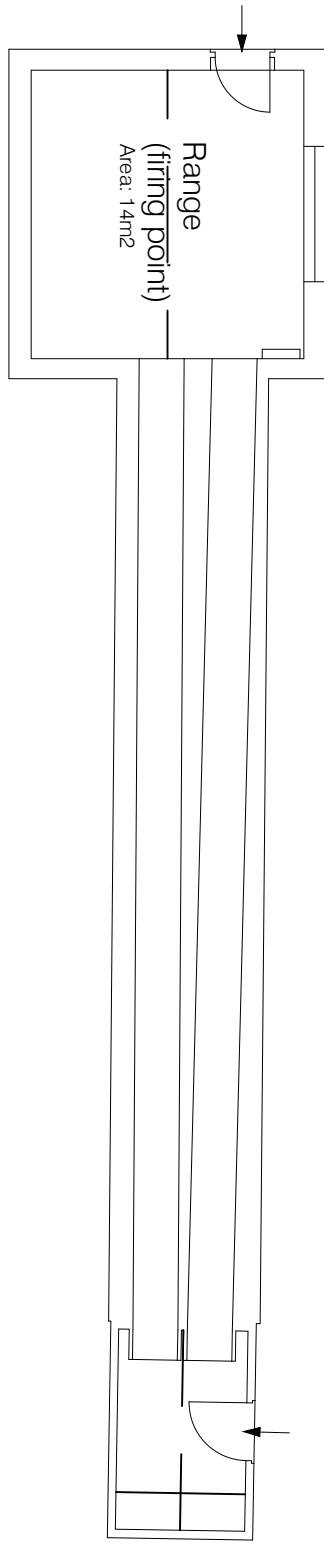

Range - As Existing
Scale 1:100

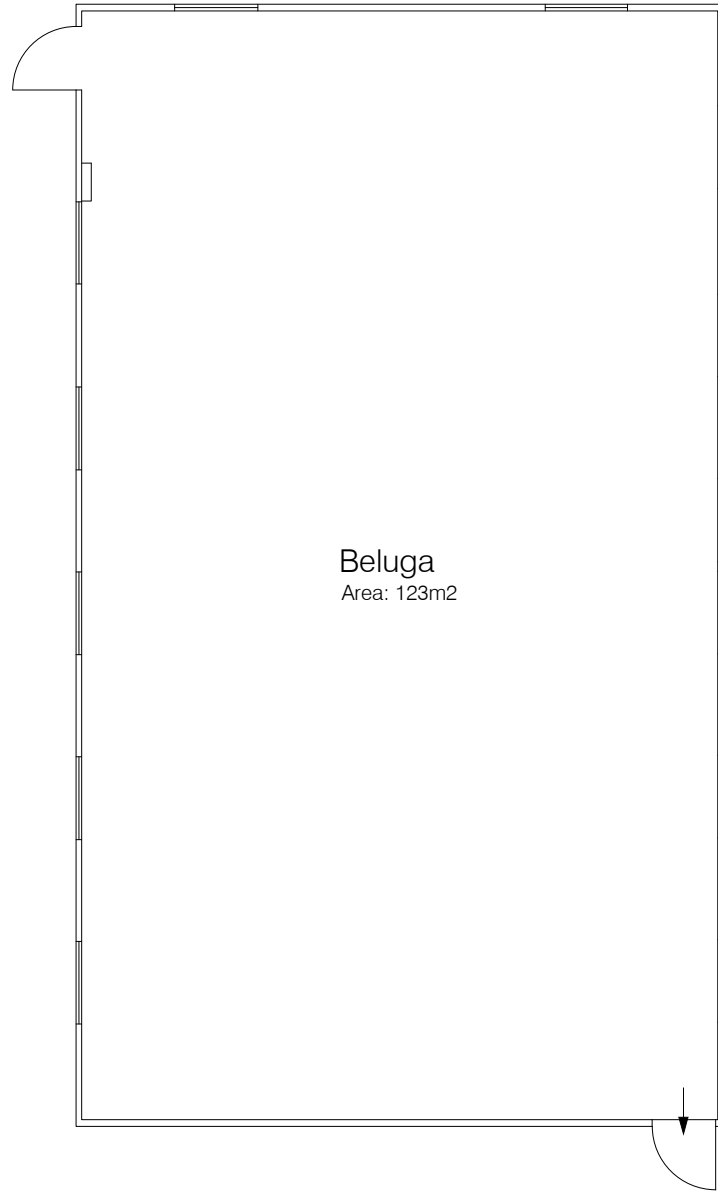

Beluga - As Existing
Scale 1:100

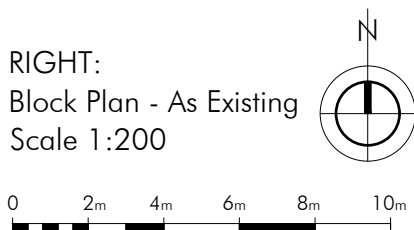

RIGHT:
Block Plan - As Existing
Scale 1:200

